


Clivedon View Shopping Centre, Shifford Crescent, Maidenhead, SL6 7UA
LOCATION PLAN

Scale: 1/1250
Date: 14.01.2016

Drawing No: CV-SBM_LOC_200A



M:\Drawings\Chedden View, Switchback North, Mardenhead\Project\2017\2017 CV-SBM_Plan_202.dwg • proposed the layout, 20/01/2017 15:11:15, CMRPF\WMB

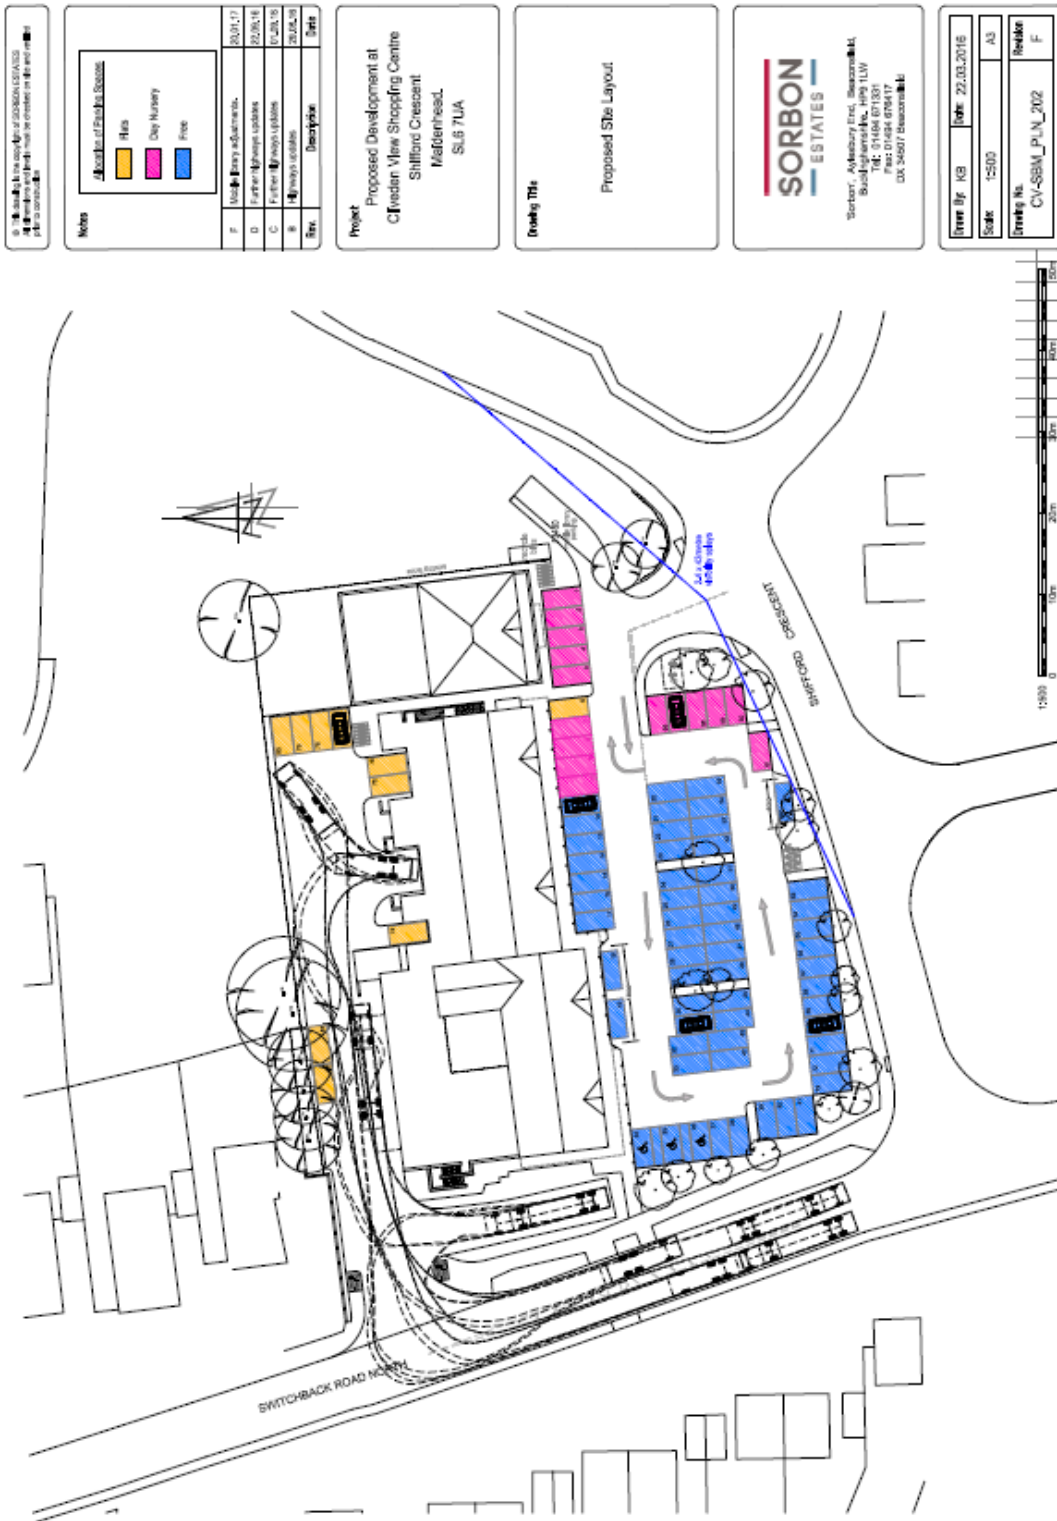

© Sorbon Estates Pty Ltd 2023. All rights reserved. This document is the property of Sorbon Estates Pty Ltd. It is to be used only for the purposes for which it is intended. No part of this document may be reproduced, stored in a retrieval system, or transmitted in any form or by any means, electronic, mechanical, photocopying, recording, or by any information storage and retrieval system, without the prior written permission of Sorbon Estates Pty Ltd.

Consultant:

It is the responsibility of the client to ensure that the design and construction of the building complies with all applicable laws and regulations.

Notes


No.	Description	Date

Project
 Proposed Development at
 Clouston View Shopping Centre
 Shiloh Crescent
 Midland, WA
 SLB TUA


Drawing Title
 Proposed Floor Plans
 for Day Nursery



Drawn By: JI	Date: 14/11/2023
Scale: 1:100	AT
Drawing No: CVA-SBM_Plan_203	Sheet No:

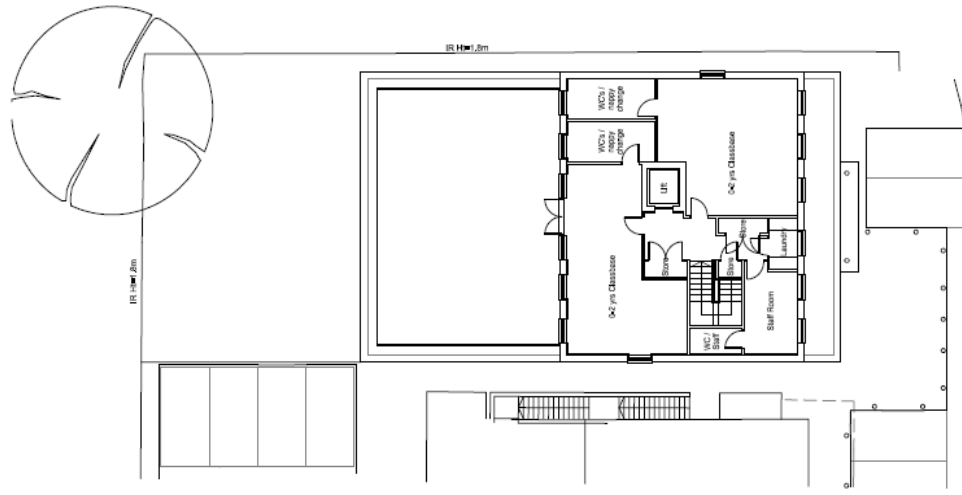

First Floor Plan

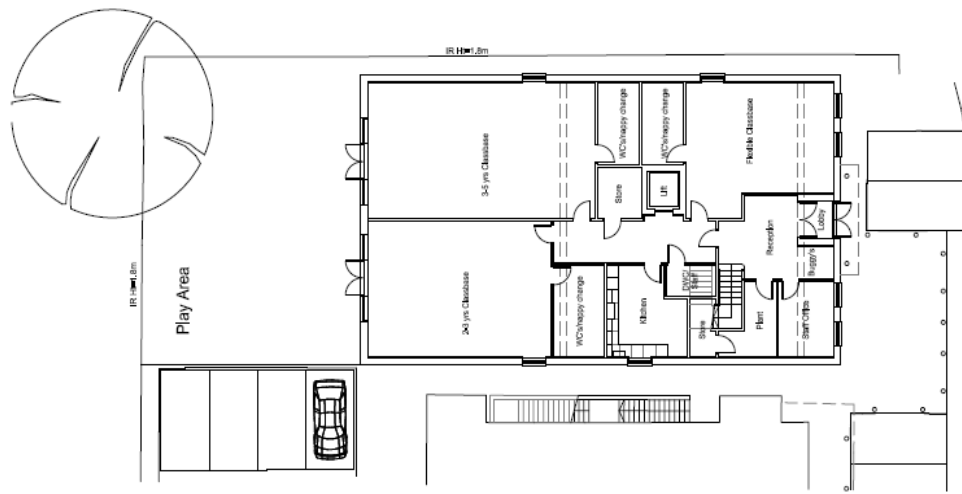

Ground Floor Plan