


Appendix B – Floor plan of classroom and hall block

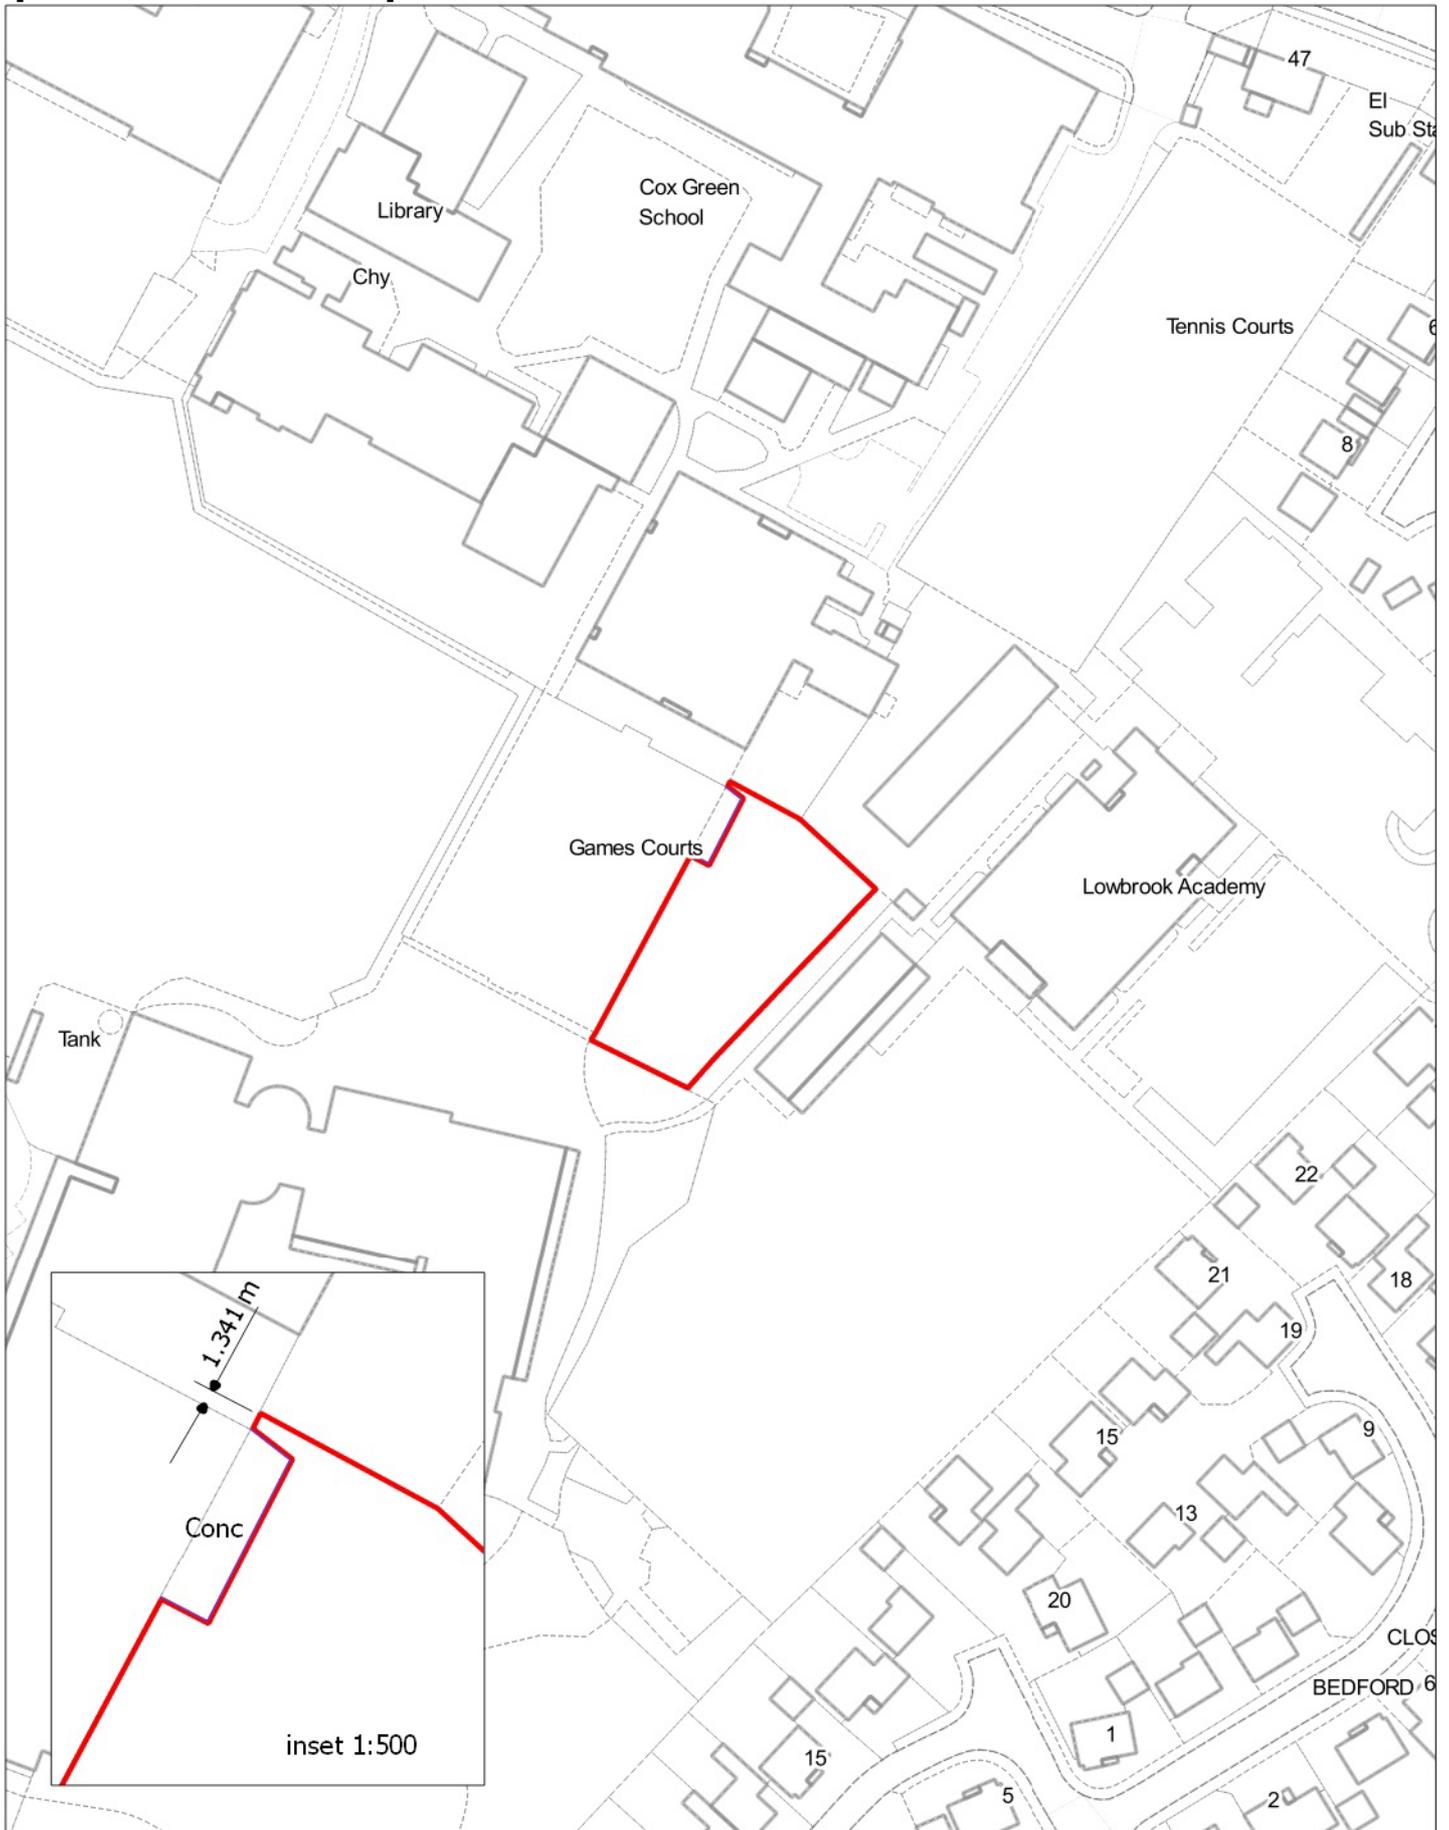

Cox Green School
Highfield Lane
Maidenhead SL6 3AX


Surrender Plan

Royal Borough Of Windsor and Maidenhead

Drawing No:
EO2877

SU8679 sw

© Crown copyright and database right 2017. Ordnance Survey 100018817

 

Date: 07/03/2017

Scale 1:1250 @ A4 port

