


Appendix A – Location Plan

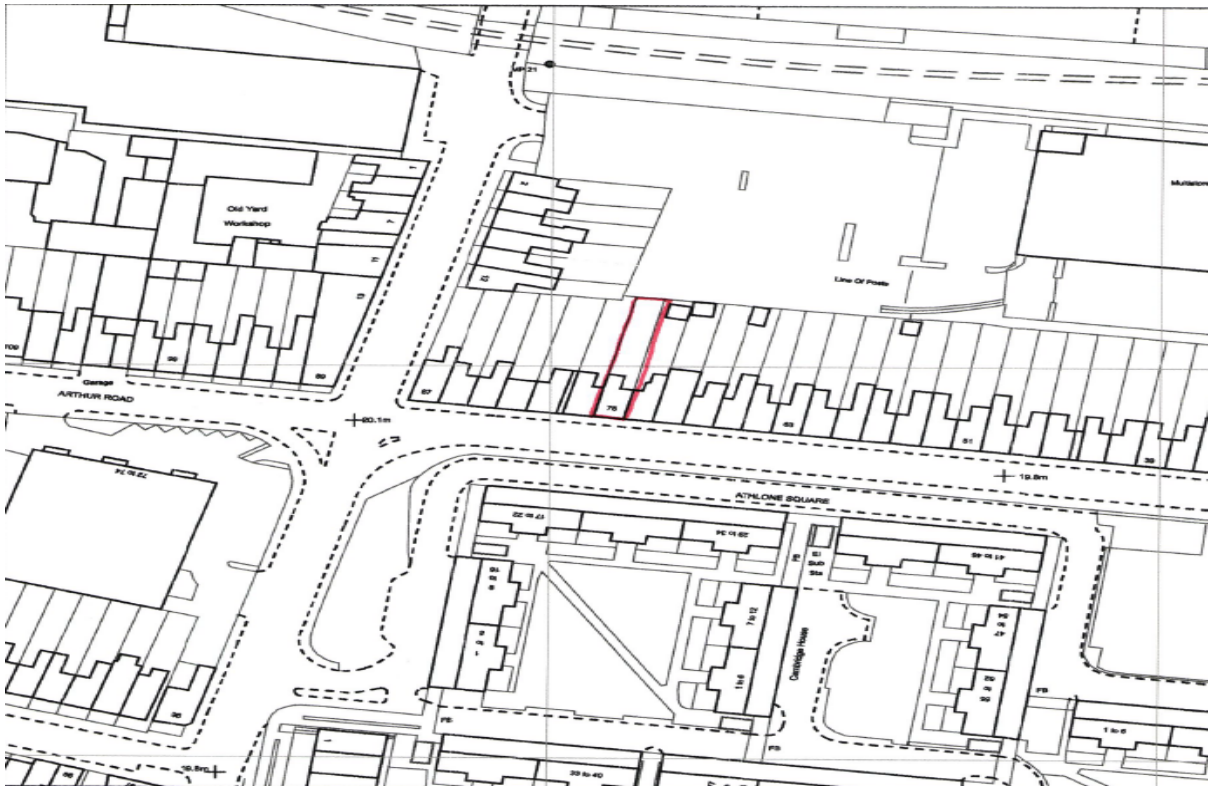

Appendix B- Proposed Plans

SECTION

SIDE ELEVATION

FRONT ELEVATION

REAR ELEVATION

BASED FLOOR PLAN

FIRST FLOOR PLAN

ROOF PLAN

EXPL. SECTION

RECEIVED

17/01943

SPECIFICATION

GENERAL WORK CONSTRUCTION (SIA 1000) (1)

GENERAL WORK CONSTRUCTION (SIA 1000) (2)

Appendix C- Existing Plans

RECEIVED
PLANNING
15 JUN 2011

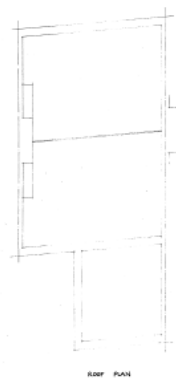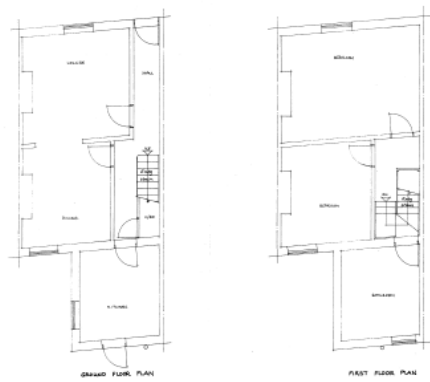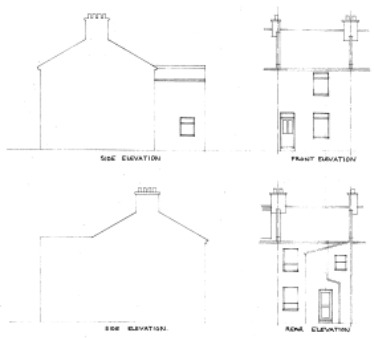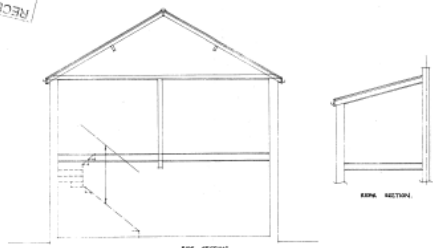

SPECIFICATION

GENERAL CONTRACTOR (G.C.)
 The G.C. shall be responsible for the construction of the building in accordance with the approved plans and specifications. The G.C. shall obtain all necessary permits and licenses for the construction of the building.

17701943

CLIENT

RECEIVED
15 JUN 2011
PLANNING

EXISTING PLANS
 SCALE: 1/8" = 1'-0"
 DATE: FEB 2011
 DRAWN BY: [Signature]
 CHECKED BY: [Signature]



COUNCIL: [Signature] DISTRICT: [Signature]