


Appendix A Site location plan and layout

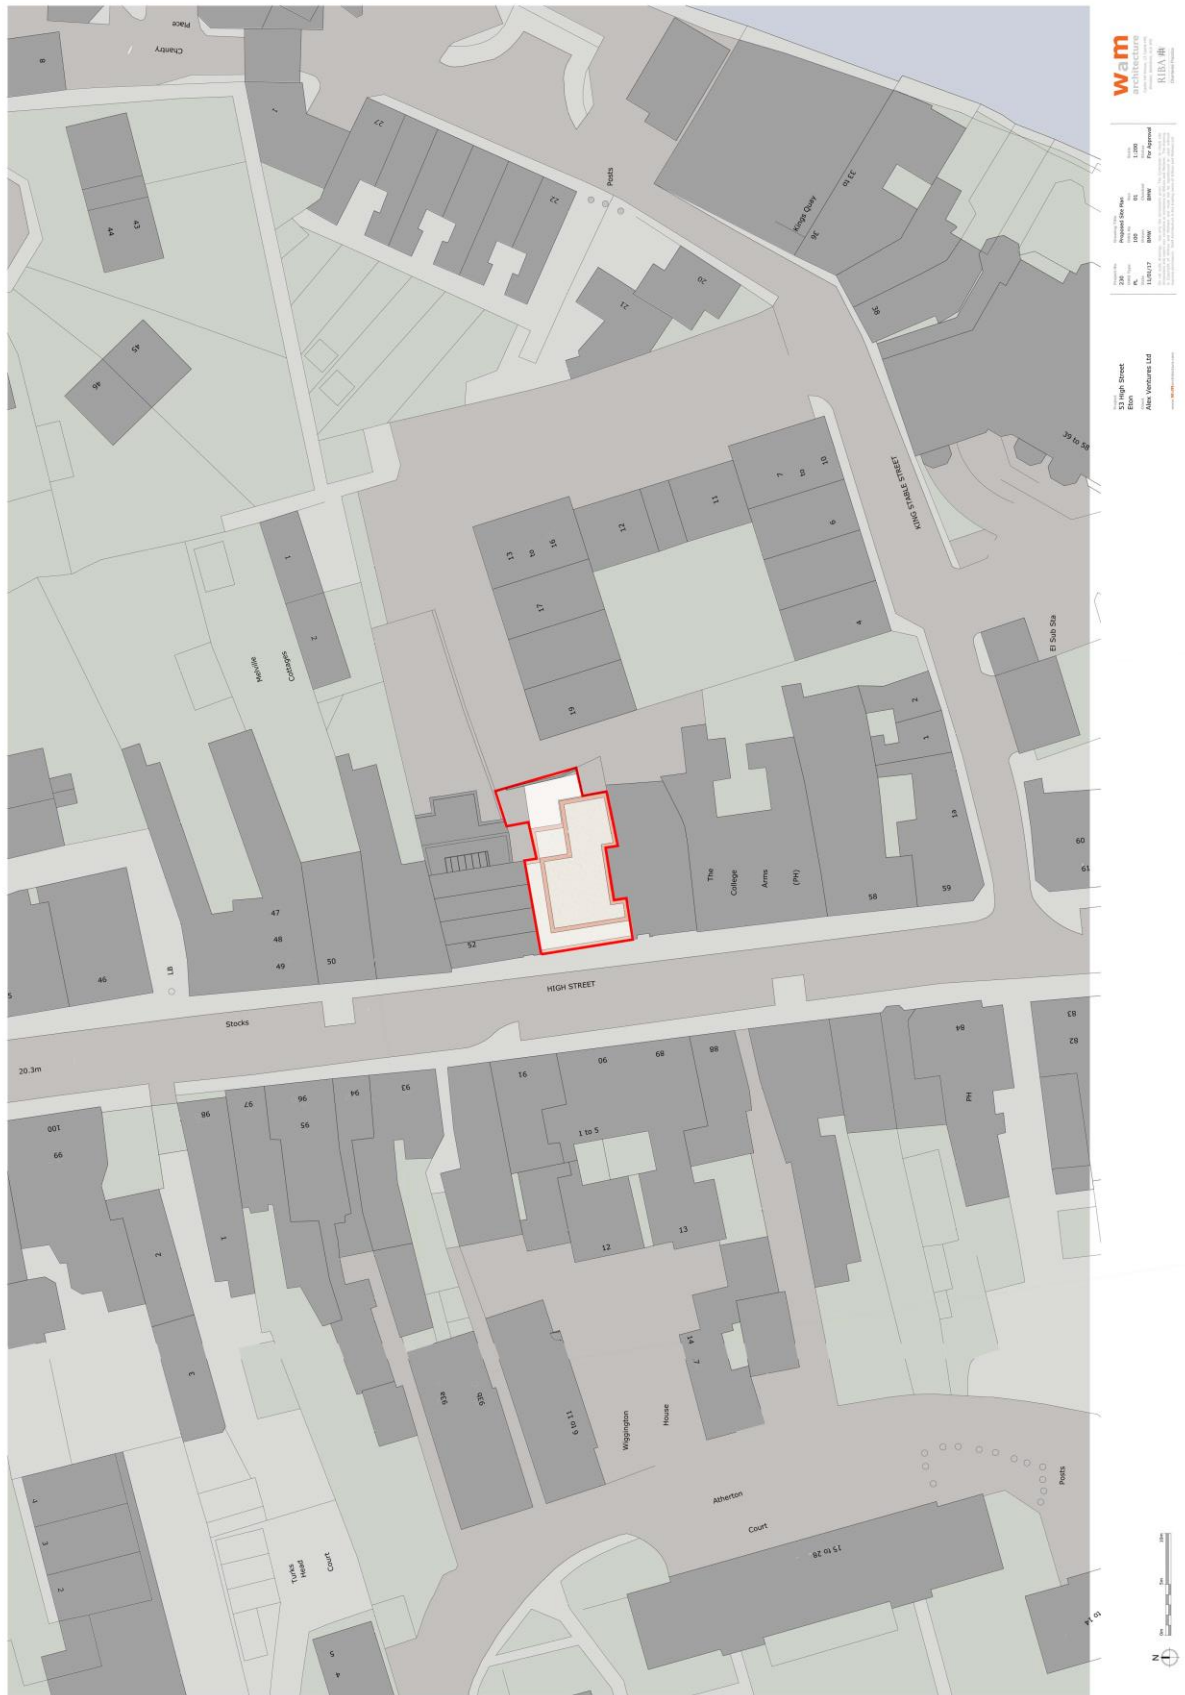

w+m
 architecture
 111/113 High Street
 London E15 2ET
 Tel: 020 7253 8888
 Fax: 020 7253 8889
 Email: info@w+m.co.uk
 Website: www.w+m.co.uk

Project No: 1000
 Date: 10/10/17
 Scale: 1:1000
 For Approval

32 High Street
 E15 2ET
 Alan Ventresca Ltd

Appendix B Floor plans and elevations



Project
53 High Street
Eton
Client
Alex Ventures Ltd

www.wamarchitecture.com

Project No		Drawing Title		Scale
230	230	Proposed Ground Floor Plan	Rev	1:100
PL	200	01	01	01
11/01/17	BW	BW	BW	For Approval

Do not scale drawings. Use only the dimensions given. The Contractor to check site dimensions and record any variations or omissions to WAM and Partners. The drawing is Copyright of WAM and Partners and must not be reproduced or used without written permission. WAM Architecture is the trading name of WAM and Partners Ltd.




Project
53 High Street
Eton
Client
Alex Ventures Ltd

www.wamarchitecture.com


Project No		Drawing Title		Scale
230	230	Proposed First Floor Plan	Rev	1:100
PL	201	02	02	01
11/01/17	BW	BW	BW	For Approval

Do not scale drawings. Use only the dimensions given. The Contractor to check site dimensions and record any variations or omissions to WAM and Partners. The drawing is Copyright of WAM and Partners and must not be reproduced or used without written permission. WAM Architecture is the trading name of WAM and Partners Ltd.



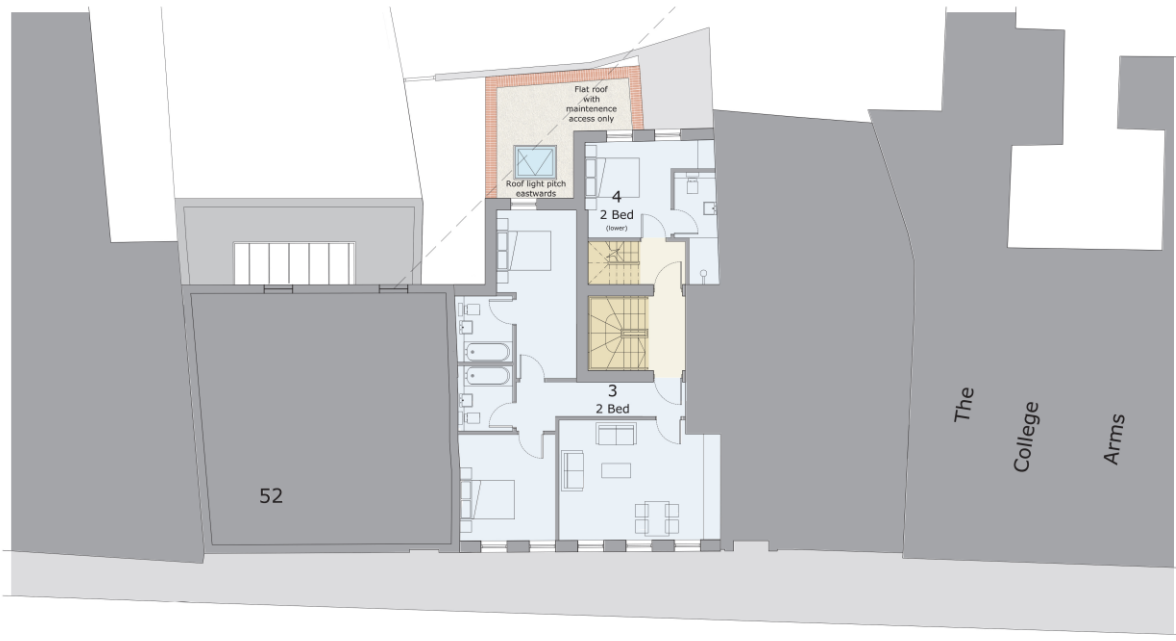

HIGH STREET

 

Project No
53 High Street
 Eton
 Client
Alex Ventures Ltd
 www.wamarchitecture.com

Project No	Drawing Title	Scale
220	Proposed Second Floor Plan	
Drawn By	Rev	Scale
PL	202	02
Date	Issued	Checked
11/01/17	BHW	BHW
		For Approval

Do not scale drawings. Use only the dimensions given. The Contractor to check all dimensions and specify any amendments or omissions to WAM and HBA. The drawings are Copyright of WAM and HBA and shall not be reproduced or used without the express permission. WAM Architecture is the trading name of WAM and HBA Ltd



HIGH STREET




Project No
53 High Street
 Eton
 Client
Alex Ventures Ltd
 www.wamarchitecture.com

Project No	Drawing Title	Scale
220	Proposed Third Floor Plan	
Drawn By	Rev	Scale
PL	203	01
Date	Issued	Checked
11/01/17	BHW	BHW
		For Approval

Do not scale drawings. Use only the dimensions given. The Contractor to check all dimensions and specify any amendments or omissions to WAM and HBA. The drawings are Copyright of WAM and HBA and shall not be reproduced or used without the express permission. WAM Architecture is the trading name of WAM and HBA Ltd



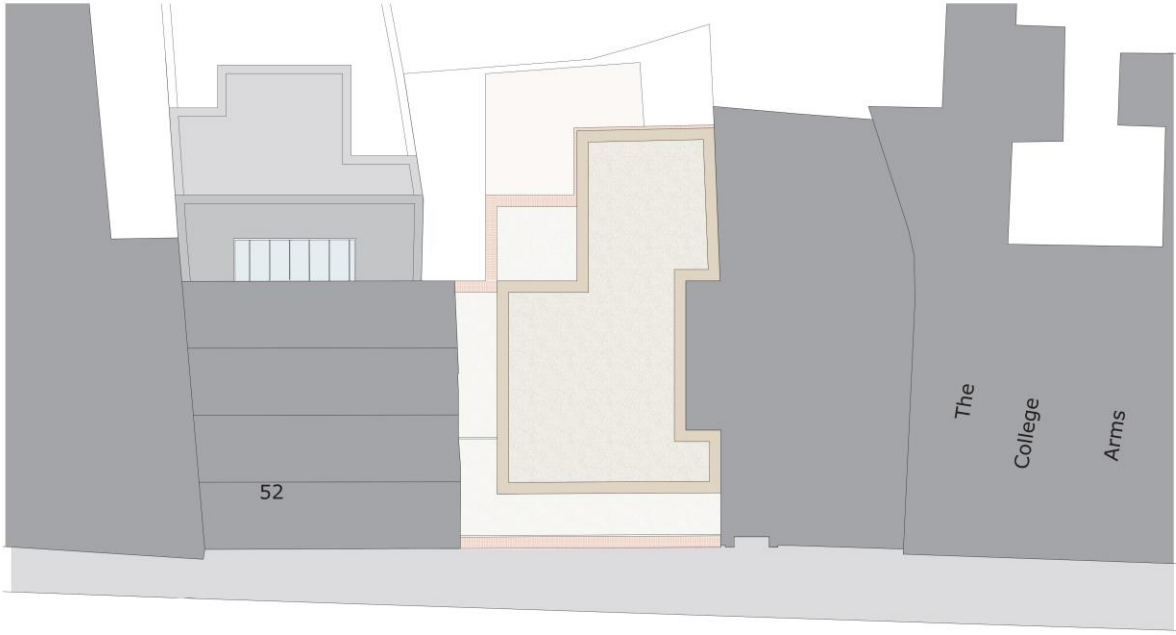

HIGH STREET



Project No
53 High Street
Eton
Client
Alex Ventures Ltd
www.wam-architecture.com

Project No	230	Drawing Title	Proposed Roof Plan
Client Type	PL	Date	11/05/17
Scale	1:100	Author	BHW
Revision	01	Checked	BHW
Discipline	Arch	For Approval	

Do not scale drawings. Use only the dimension given. The Contractor to check site dimensions and make any necessary adjustments to drawings and details. The drawing is Copyright of WAM and Haines and must not be reproduced or used without express permission. Best Architecture is the trading name of Wilson and Haines Ltd.

wam
architecture
Castle Hill House, 12 Castle Hill,
Stroud, Gloucestershire, GL6 2JH
RIBA #
Chartered Practice



53 High Street
BHW
Alex Ventures Ltd

Client	WAM	Discipline	Arch
Project	53 High Street	Date	11/05/17
Author	BHW	Checked	BHW
For Approval			

wam
architecture
Castle Hill House, 12 Castle Hill,
Stroud, Gloucestershire, GL6 2JH
RIBA #
Chartered Practice




Project No
53 High Street
Eton
Client
Alex Ventures Ltd

www.wam-architecture.com

Project No	Drawing Title	Scale
230	Proposed East Elevation	1:100
02/17 Type	021 No	02
PL	021 No	02
Date	07/03/17	BHW
		For Approval

Do not scale drawings. Use only the dimensions given. The Contractor to check all dimensions and make any variations or additions to this drawing. The drawing is Copyright of WAM and Haines and must not be reproduced or used without written permission. Visit WAM Architecture in the trading name of WAM and Haines Ltd.

wam
architecture
Cathy Hill House, 12 Castle Hill,
Reading, Berkshire, RG1 1SD
RIBA #
Chartered Practice

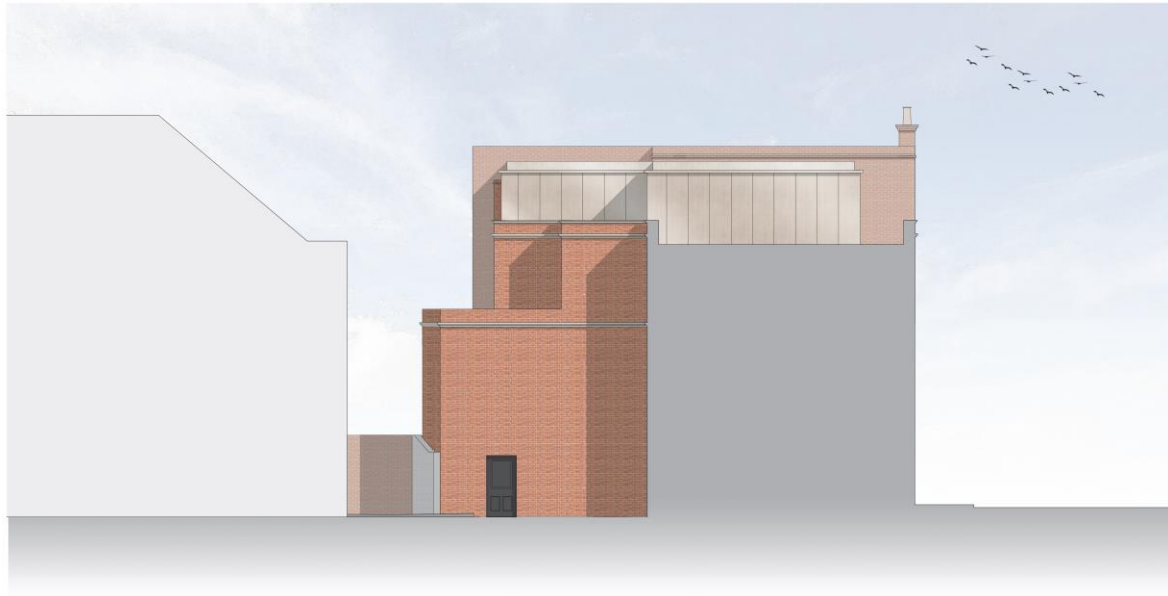

Project No
53 High Street
Eton
Client
Alex Ventures Ltd

www.wam-architecture.com

Project No	Drawing Title	Scale
230	Proposed North Elevation	1:100
02/17 Type	021 No	02
PL	021 No	02
Date	11/01/17	BHW
		For Approval

Do not scale drawings. Use only the dimensions given. The Contractor to check all dimensions and make any variations or additions to this drawing. The drawing is Copyright of WAM and Haines and must not be reproduced or used without written permission. Visit WAM Architecture in the trading name of WAM and Haines Ltd.

wam
architecture
Cathy Hill House, 12 Castle Hill,
Reading, Berkshire, RG1 1SD
RIBA #
Chartered Practice