



Appendix A – Existing site plan and elevations

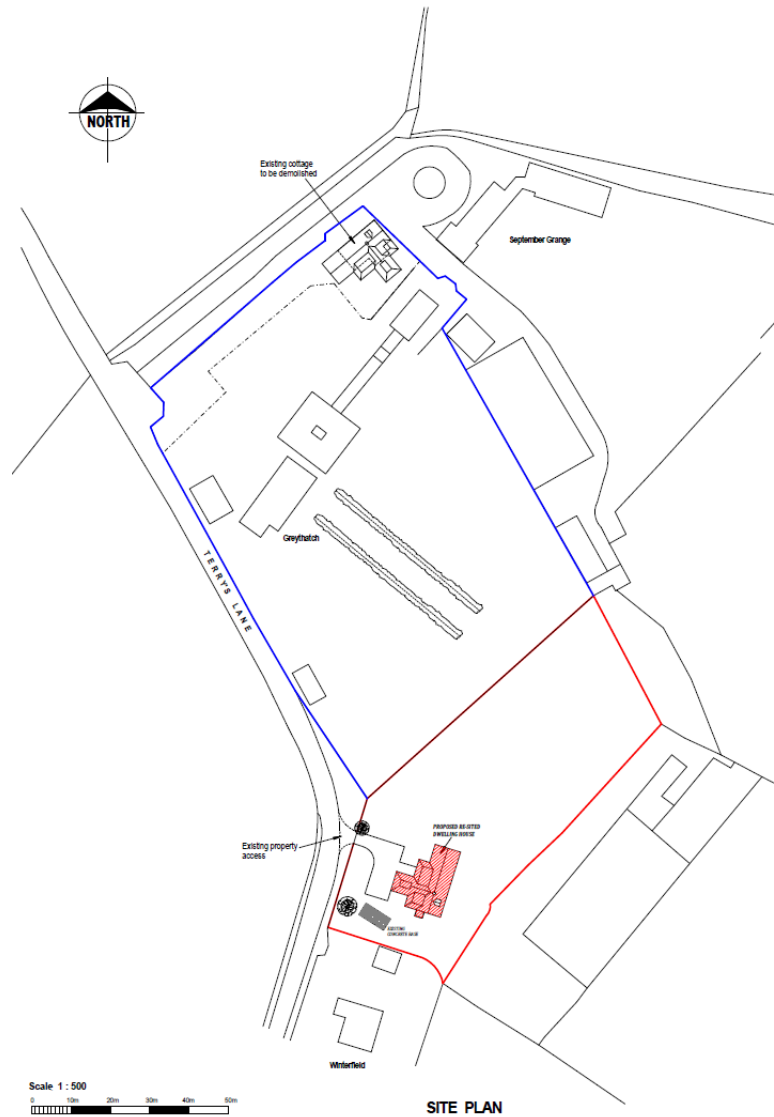

FRONT ELEVATION : WEST




SIDE ELEVATION : SOUTH

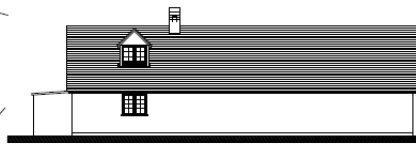


REAR ELEVATION : EAST




SIDE ELEVATION : NORTH

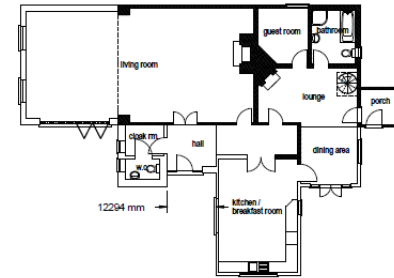

GROUND FLOOR PLAN

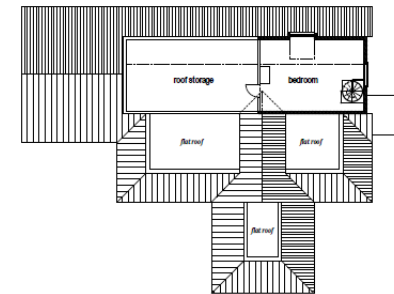

FIRST FLOOR PLAN








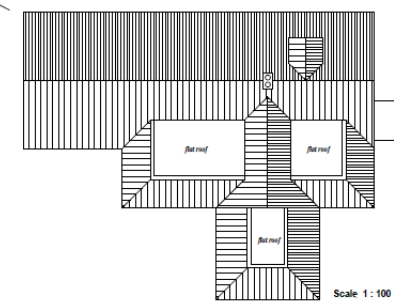


ROOF PLAN



Revisions	
A	April 2018 Revision obtained amended.
Project : PROPOSED REPLACEMENT BUNGALOW	
Location : GREYTHORN, TERRY'S LANE, GOSWAM, WINDSOR, SLAUGHT, BR 16 AND MS 9, COLLS.	
Scale : 1:80, 1:100	DWG No.
Date : April 2018	13/16 - 01A
Drawn : G.J.W.	
SITE PLAN & ELEVATIONS	

Appendix B - Proposed site plan and elevations

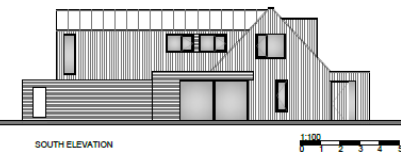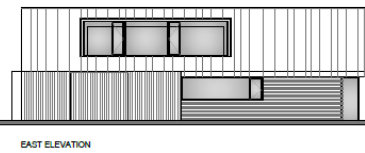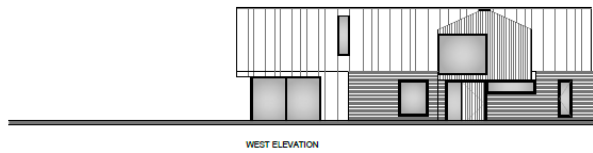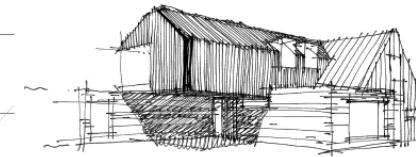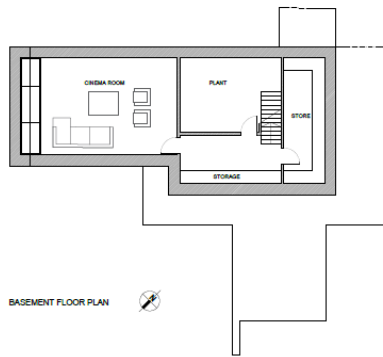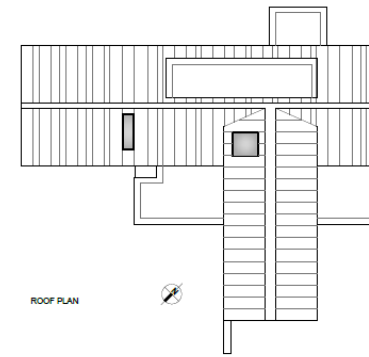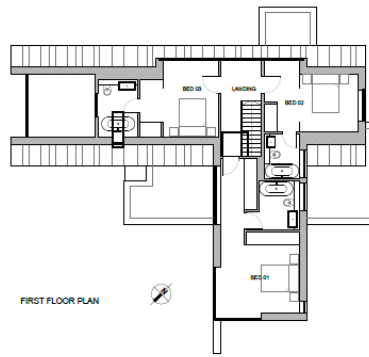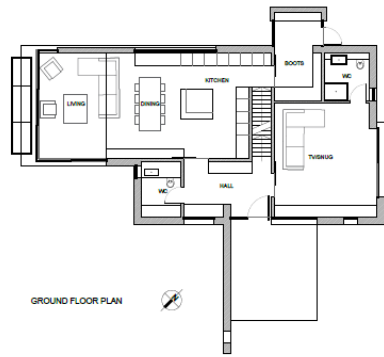

NO.	REVISION	DATE
1	ISSUED FOR PERMIT	17/08/2024
2	ISSUED FOR CONSTRUCTION	17/08/2024
3	ISSUED FOR AS-BUILT	17/08/2024

PROJECT INFORMATION		DRAWING INFORMATION	
NO.	17-001	DATE	17/08/2024
PROJECT NAME	17-001	DRAWN BY	PL-001
CLIENT	17-001	CHECKED BY	PL-001
DESIGNER	17-001	SCALE	1:100
DATE	17/08/2024	PROJECT NO.	17-001
PROJECT NO.	17-001	DATE	17/08/2024
SCALE	1:100	PROJECT NO.	17-001
DATE	17/08/2024	DATE	17/08/2024

Appendix C – Proposed Landscape Plan



- Planting
- Pool House
- Barbecue
- York stone steps
- Cotswold stone wall
- Beech Hedge
- York stone terrace
- Breedon gravel path
- Bench
- D - Remove leylandii hedge plants
- York stone steps
- E - Purple cherry tree with bird box retained
- Mixed native hedging along site boundary


Species	Percentage of mix
Crataegus monogyna	50%
Rosa canina	10%
Acer campestre	10%
Viburnum opulus	10%
Carpinus betulus	10%
Ligustrum vulgare	10%

GENERAL NOTES:

DO NOT SCALE FROM THIS DRAWING.



Appendix D – Proposed Sketch View

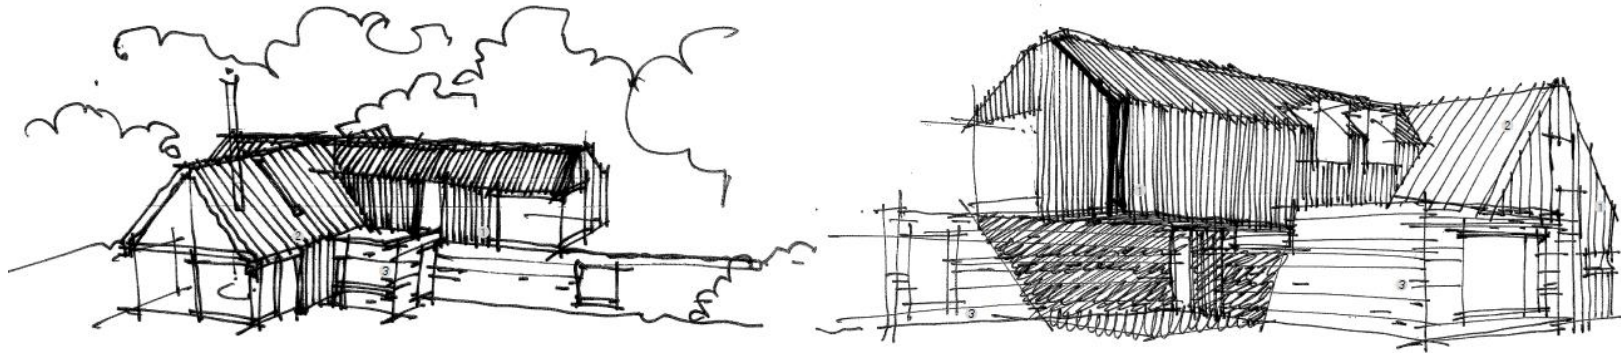

1. Pre-Weathered Timber Cladding



2. Zinc Standing Seam Roof



3. Red Brick

<p> www.spratley.com Telephone: 614.871.8127 2147 Coburns Business Park Raleigh, NC 27608 919.487.1000 Fax: 919.487.1001 </p>				<p> Project: Country Club Terry's Lane Coakley, NC 27611 </p>		<p> Revision: Proposed Sketch Views </p>	
<p> Drawn By: MS Checked By: MS Date: 11/18/17 </p>				<p> Date: 11/18/17 </p>		<p> Scale: 1/8" = 1'-0" </p>	
<p> Project No: 17-008 </p>				<p> Drawing No: PL 010 </p>		<p> Sheet No: 17 of 17 </p>	
<p> Project Name: Country Club </p>				<p> Drawing Title: Proposed Sketch Views </p>		<p> Date: 11/18/17 </p>	
<p> Project Location: Coakley, NC </p>				<p> Drawing Scale: 1/8" = 1'-0" </p>		<p> Project No: 17-008 </p>	
<p> Project Architect: Spratley </p>				<p> Drawing Author: MS </p>		<p> Project No: 17-008 </p>	
<p> Project Engineer: MS </p>				<p> Drawing Date: 11/18/17 </p>		<p> Project No: 17-008 </p>	
<p> Project Designer: MS </p>				<p> Drawing Date: 11/18/17 </p>		<p> Project No: 17-008 </p>	
<p> Project Checker: MS </p>				<p> Drawing Date: 11/18/17 </p>		<p> Project No: 17-008 </p>	
<p> Project Approver: MS </p>				<p> Drawing Date: 11/18/17 </p>		<p> Project No: 17-008 </p>	