



The contents of this drawing are the property of Faccenda Foods Limited. It may not be reproduced or disclosed in any form without the written consent of Faccenda Foods Limited. Do not scale. Use figured dimensions.

Projection:  Direction:  v1.1 MGJ 2014

Notes: -

Revision	Date	Description
A	09-06-17	Revised boundary line
B	22-08-17	Selected OS annotation removed
C		
D		
E		
F		
G		
H		
I		
J		
K		
L		
M		
N		
O		
P		
Q		
R		
S		
T		
U		
V		
W		
X		
Y		
Z		

Description: Site location plan

Drawing No.	330_010-1	A4	Site	Baldassarre
Revision	B		Date	11-04-17
Scale	1:2500		Drawn	MGJ
Project No.			Checked	


Faccenda Foods Limited  
Willow Road  
Brackley  
Northamptonshire  
NN13 7EX

Tel: +44 (0)1280 703641  
Fax: +44 (0)1280 705335  
Email: info@faccenda.co.uk




\* Chimney number & positions indicative only - see supplier details for full information

SIDE - WEST ELEVATION - 1:100

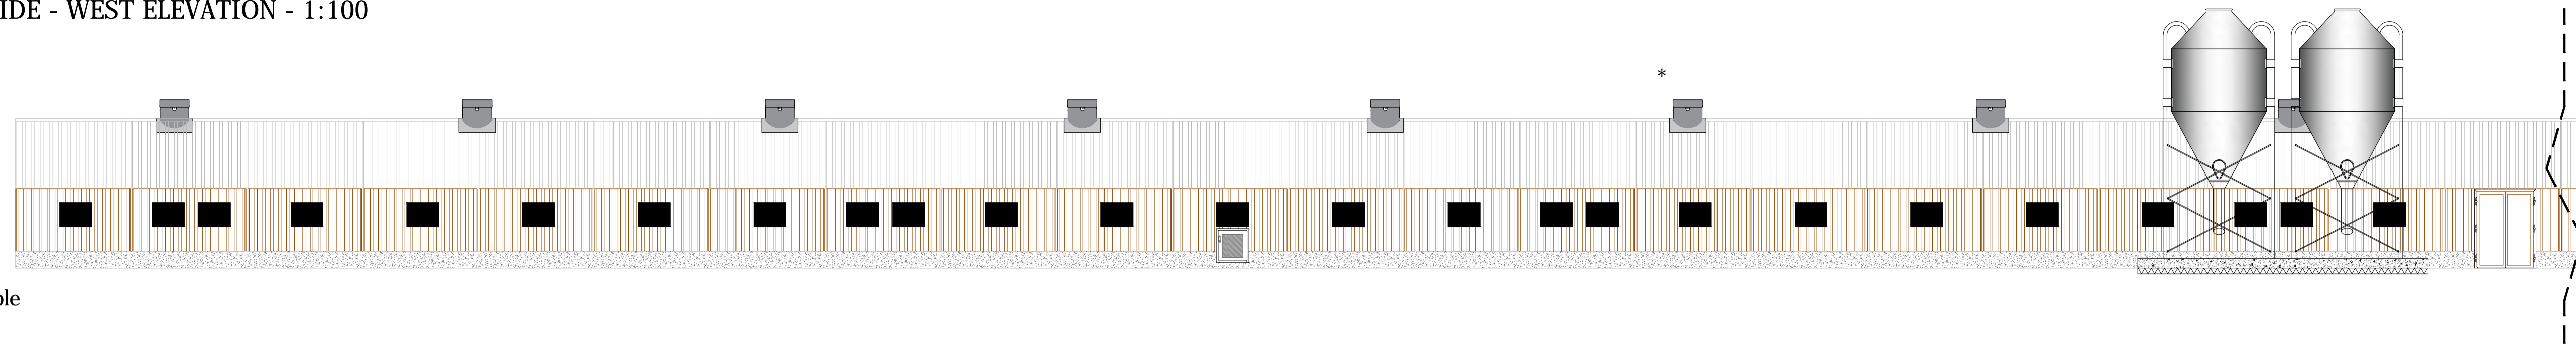


Front Gable

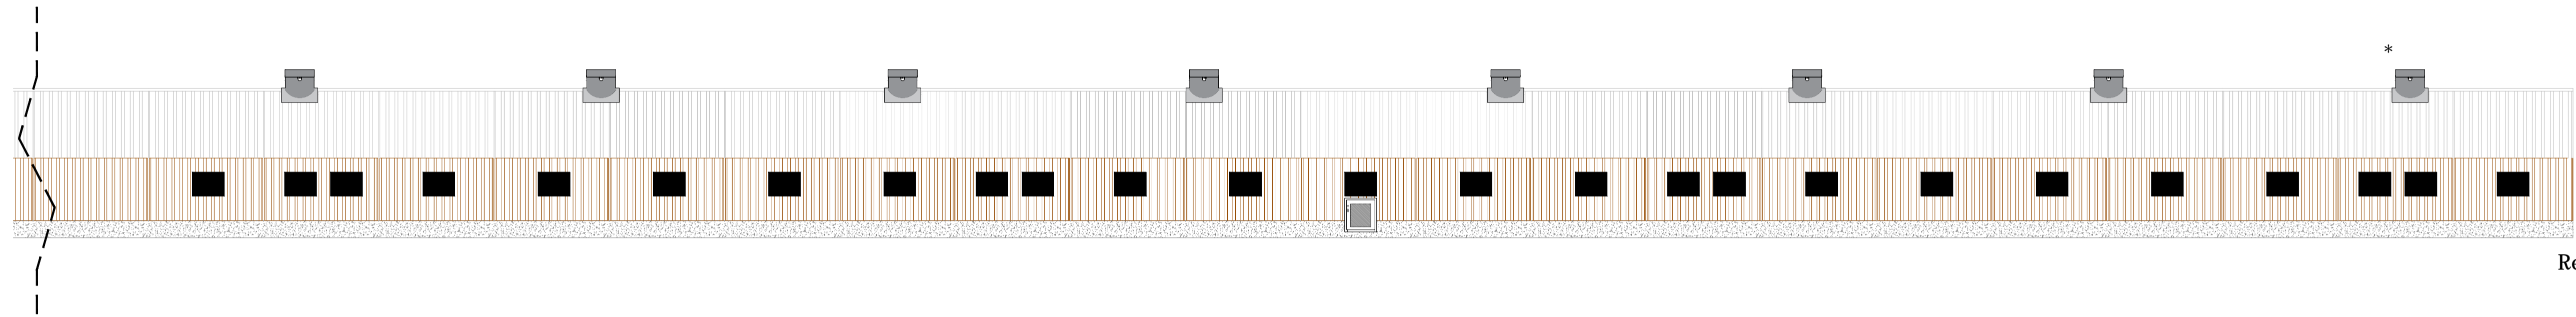


Rear Gable

SIDE - EAST ELEVATION - 1:100

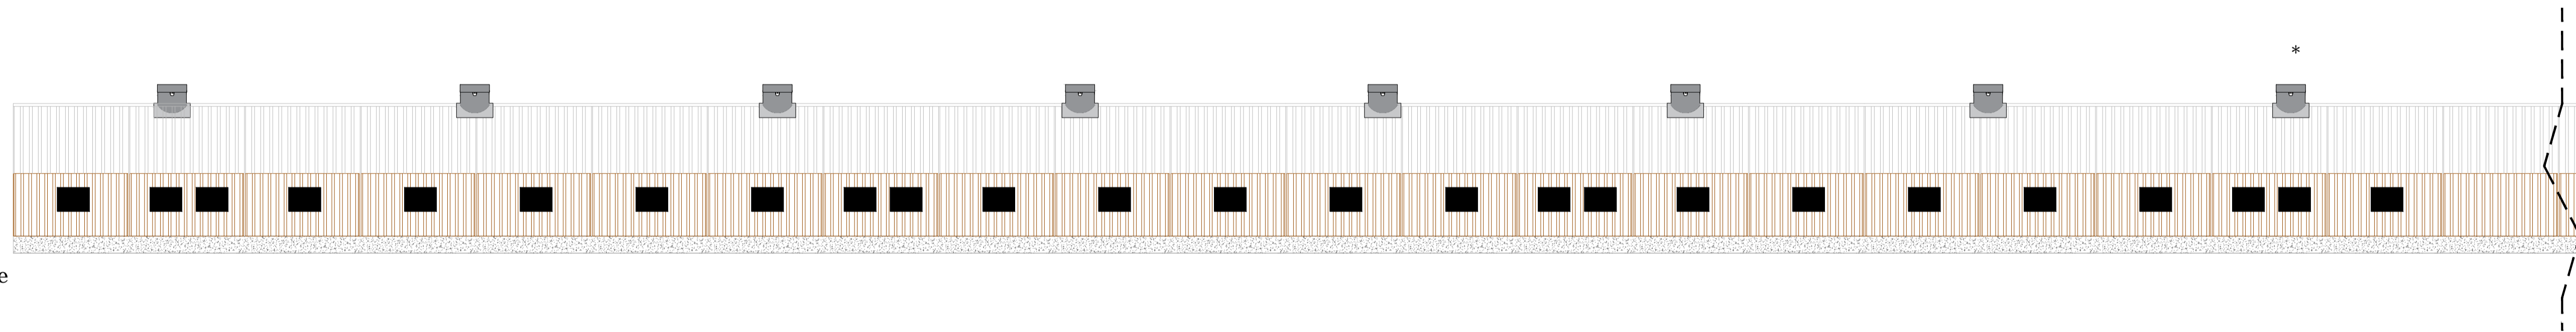

Rear Gable

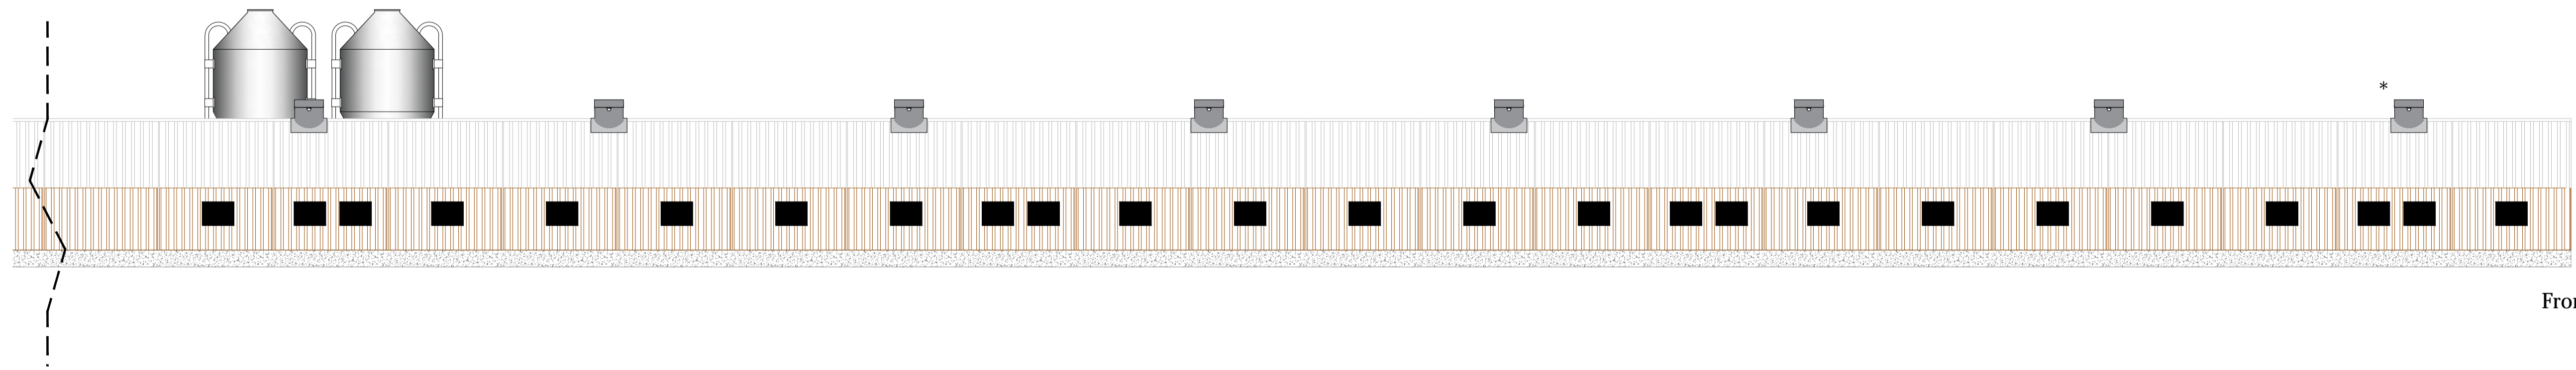

Front Gable

Rev	Date	Description	Drawn	Chkd	Chkd Date
D	XX-XX-XX	-----	----	----	XX-XX-XX
C	XX-XX-XX	-----	----	----	XX-XX-XX
B	22-08-17	Silos added	JM	----	XX-XX-XX
A	01-08-17	Dashed line added	JM	AR	XX-XX-XX

REVISIONS

DRAWING STATUS	
Preliminary - PR	<b>PR</b>
Comments - CT	
Fabrication - FB	
Information - INF	
Master - MD	
As built - AB	

TAKEN FROM MASTER REVISION - XXX

Copyright Clarke Group Construction Ltd.  
Drawing not to be scaled

**Clarke**  
Group  
CONSTRUCTION LTD



The Workshop, Slippery Gowt Lane, Wyberton  
Boston, Lincs PE21 7AA

Tel: 01205 354629 Fax: 01205 358214  
Email: info@clarkegroup.co.uk  
www.clarkegroup.co.uk

TITLE


**SIDE  
ELEVATIONS**

PROJECT			
Baldassarre Farm, RG10 0QR			
SCALE		DATE	
As Shown @ A1		AUG 2017	
DRAWN BY	CHECKED BY	Dwg No.	REV
JM	AR	CG-SE	B

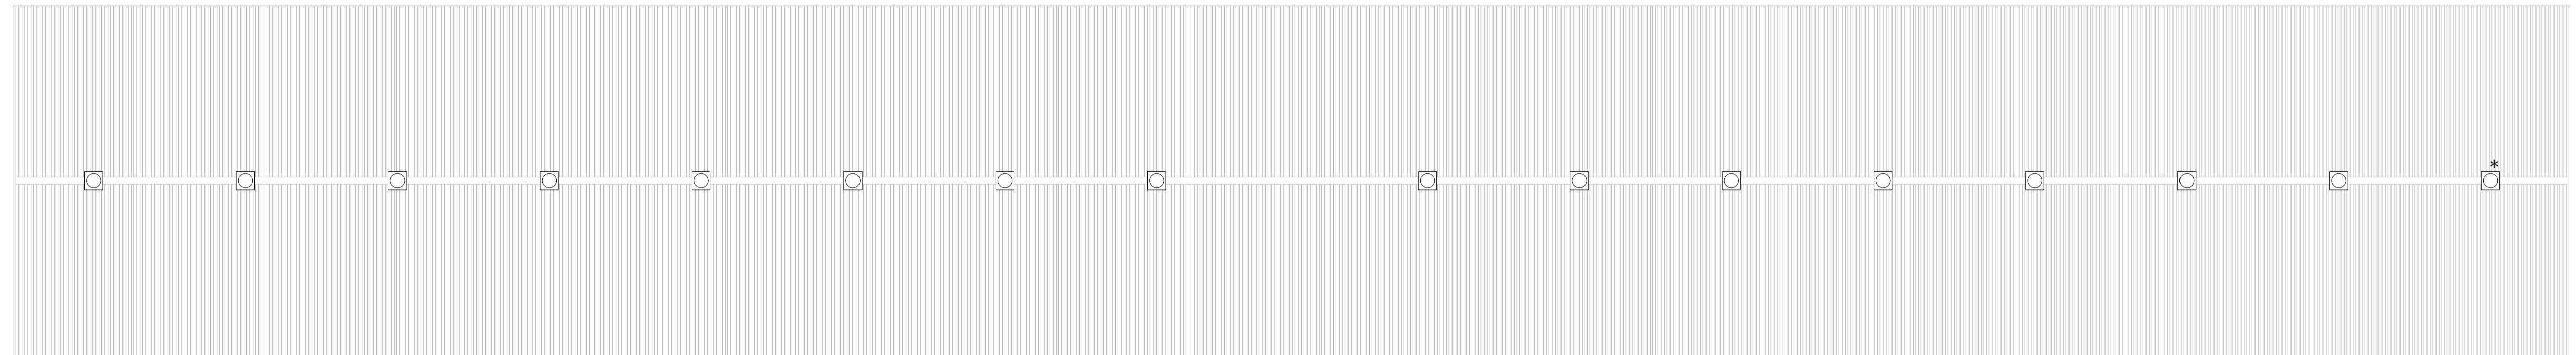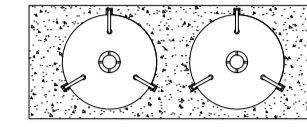

Roof Plan

\* Chimney number & positions indicative only - see supplier details for full information

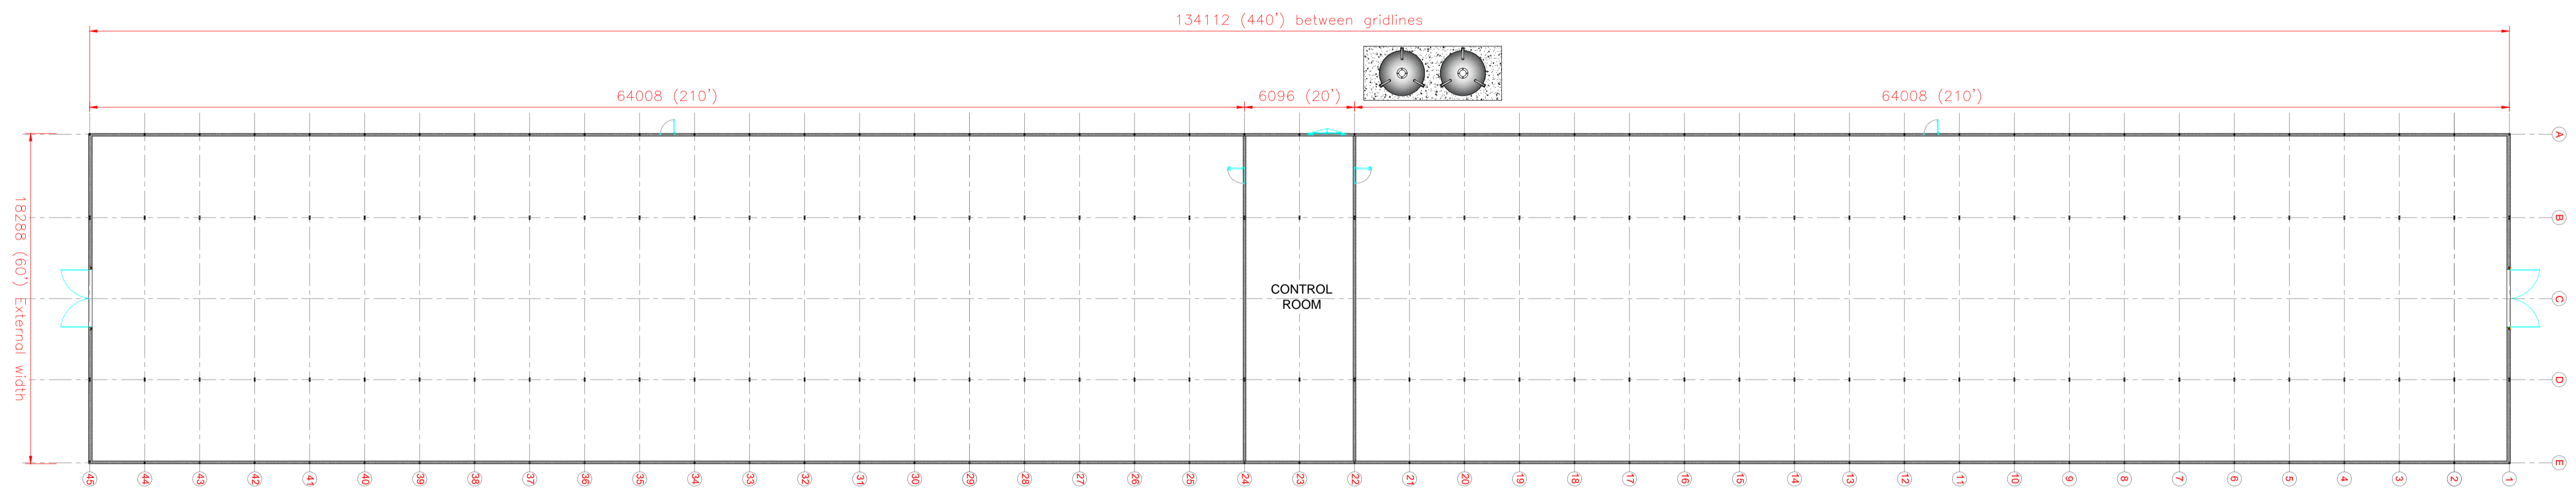

Layout Plan

Rev	Date	Description	Drawn	Chkd	Chkd Date
D	XX-XX-XX	-----	----	----	XX-XX-XX
C	XX-XX-XX	-----	----	----	XX-XX-XX
B	22-08-17	Silos added	JM	----	XX-XX-XX
A	26-07-17	Colour & chimneys amended / Doors added	JM	----	XX-XX-XX
REVISIONS					

DRAWING STATUS	
Preliminary - PR	<b>PR</b>
Comments - CT	
Fabrication - FB	
Information - INF	
Master - MD	
As built - AB	
TAKEN FROM MASTER REVISION - XXX	

Copyright Clarke Group Construction Ltd.  
Drawing not to be scaled

The Workshop, Slippery Gowt Lane, Wyberton  
Boston, Lincs PE21 7AA

Tel: 01205 354629 Fax: 01205 358214  
Email: info@clarkegroup.co.uk  
www.clarkegroup.co.uk

TITLE

## ROOF & LAYOUT PLANS

PROJECT			
Baldassarre Farm, RG10 0QR			
SCALE	DATE		
1:200 @ A1	JUNE 2017		
DRAWN BY	CHECKED BY	Dwg No.	REV
AR	JM	CG-RLP	B