


Appendix A

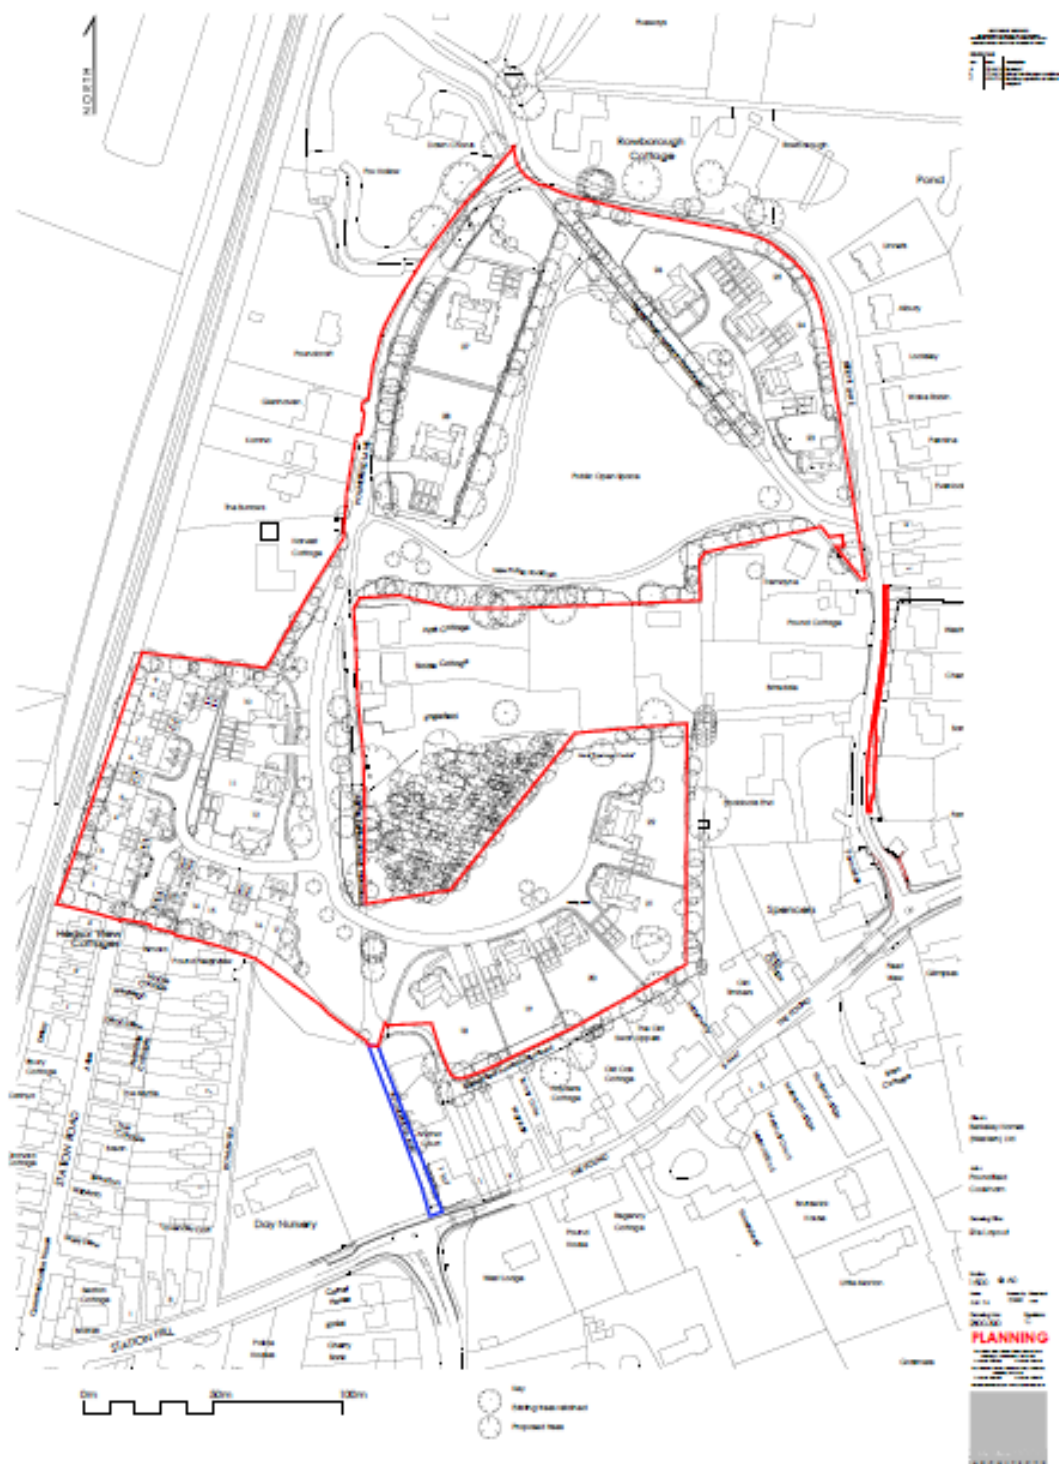

Appendix B



# Appendices C & D



**NOTE**  
 1. This drawing is to be read in conjunction with the Planning Application Form and the Planning Application Form Supplement.  
 2. The information contained in this drawing is for information only and does not constitute a contract.  
 3. The information contained in this drawing is for information only and does not constitute a contract.  
 4. The information contained in this drawing is for information only and does not constitute a contract.

**REVISIONS**

No.	Date	Description

Client: Berkeley Homes (Western) Ltd  
 Job: Poundfield Cookham  
 Drawing Title: Plans and Elevations Type A1 Plots 1-3  
 Scale: 1:100 @ A1  
 Date: May 16 2020  
 Drawing No: 2800.302 Revision: A  
**PLANNING**  
 For information only, not to be used for construction purposes.  
 The information contained in this drawing is for information only and does not constitute a contract.  
 © 2020 Berkeley Homes (Western) Ltd  
 All rights reserved. No part of this drawing may be reproduced without the prior written permission of Berkeley Homes (Western) Ltd.

**B.H. HAKWOOD ARCHITECTS**



**NOTE**  
 1. This drawing is to be read in conjunction with the Planning Application Form and the Planning Application Form Supplement.  
 2. The information contained in this drawing is for information only and does not constitute a contract.  
 3. The information contained in this drawing is for information only and does not constitute a contract.  
 4. The information contained in this drawing is for information only and does not constitute a contract.


**REVISIONS**

No.	Date	Description

Client: Berkeley Homes (Western) Ltd  
 Job: Poundfield Cookham  
 Drawing Title: Plans and Elevations Plots 4-5  
 Scale: 1:100 @ A1  
 Date: May 16 2020  
 Drawing No: 2800.303 Revision: A  
**PLANNING**  
 For information only, not to be used for construction purposes.  
 The information contained in this drawing is for information only and does not constitute a contract.  
 © 2020 Berkeley Homes (Western) Ltd  
 All rights reserved. No part of this drawing may be reproduced without the prior written permission of Berkeley Homes (Western) Ltd.

**B.H. HAKWOOD ARCHITECTS**

# Appendices E & F

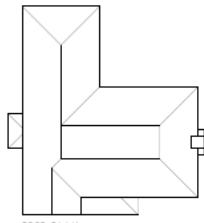

ROOF PLAN




FIRST FLOOR PLAN




GROUND FLOOR PLAN

Plot 10

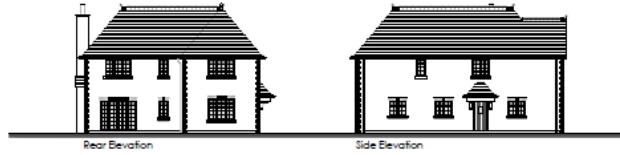

Rear Elevation

Side Elevation

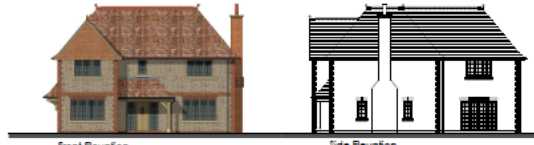

Front Elevation

Side Elevation

**NOTE**  
 This drawing is the property of the Architect and is not to be used for any other purpose without the written consent of the Architect.  
 The Architect is not responsible for any errors or omissions in this drawing.  
 The Architect is not responsible for any planning or building regulations requirements.  
 The Architect is not responsible for any third party actions or omissions.  
 The Architect is not responsible for any third party actions or omissions.

Client: Berkeley Homes (Western) Ltd

Site: Poundfield Cookham

Drawing Title: Plans and Elevations

Plot 10

Scale: 1:100 @ A1

Date: May 16 Date of Issue: CHAK SC

Drawing No: 2800.306 Revision: B

**PLANNING**

This drawing is the property of the Architect and is not to be used for any other purpose without the written consent of the Architect.


The Architect is not responsible for any errors or omissions in this drawing.

The Architect is not responsible for any planning or building regulations requirements.

The Architect is not responsible for any third party actions or omissions.

The Architect is not responsible for any third party actions or omissions.

BBB HAKWOOD ARCHITECTS

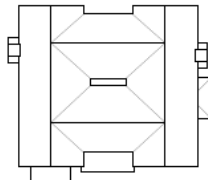

ROOF PLAN




FIRST FLOOR PLAN



GROUND FLOOR PLAN

Plot 11&20

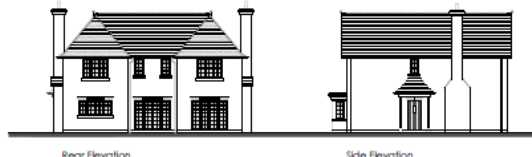

Rear Elevation

Side Elevation



Front Elevation

Side Elevation

**NOTE**  
 This drawing is the property of the Architect and is not to be used for any other purpose without the written consent of the Architect.  
 The Architect is not responsible for any errors or omissions in this drawing.  
 The Architect is not responsible for any planning or building regulations requirements.  
 The Architect is not responsible for any third party actions or omissions.  
 The Architect is not responsible for any third party actions or omissions.

Client: Berkeley Homes (Western) Ltd

Site: Poundfield Cookham

Drawing Title: Plans and Elevations

Plot 11 & 20

Scale: 1:100 @ A1

Date: May 16 Date of Issue: CHAK SC

Drawing No: 2800.307 Revision: A

**PLANNING**

This drawing is the property of the Architect and is not to be used for any other purpose without the written consent of the Architect.

The Architect is not responsible for any errors or omissions in this drawing.


The Architect is not responsible for any planning or building regulations requirements.

The Architect is not responsible for any third party actions or omissions.

The Architect is not responsible for any third party actions or omissions.

BBB HAKWOOD ARCHITECTS

# Appendices G & H

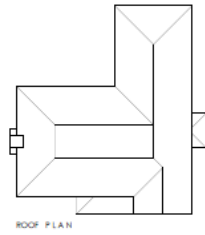

ROOF PLAN




FIRST FLOOR PLAN




GROUND FLOOR PLAN

Plot 21

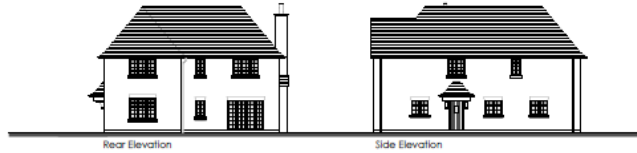

Rear Elevation

Side Elevation

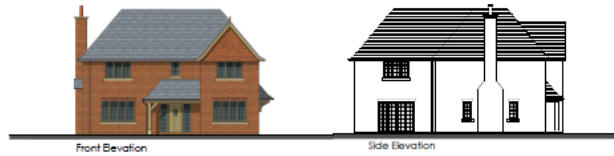

Front Elevation

Side Elevation

**NOTE**  
 This drawing is the property of the Architect and is not to be used for any other purpose without the written consent of the Architect.  
 The Architect is not responsible for any errors or omissions in this drawing.  
 The Architect is not responsible for any changes to this drawing after it has been approved by the relevant authorities.

**REVISIONS**

No.	Date	Description
1		

Client: Berkeley Homes (Western) Ltd

Job: Poundfield Cookham

Drawing Title: Plans and Elevations

Plot 21

Scale: 1:100 @ A1

Date: May 16

Drawn by: CHAK SC

Drawing No: 2800.314

Revision: A

**PLANNING**

This drawing is the property of the Architect and is not to be used for any other purpose without the written consent of the Architect.

The Architect is not responsible for any errors or omissions in this drawing.


The Architect is not responsible for any changes to this drawing after it has been approved by the relevant authorities.

Architect: BHP HAKWOOD ARCHITECTS

Address: 100 High Street, London, E15 2JF

Phone: 020 7463 4000


Email: info@bhp-hakwood.co.uk

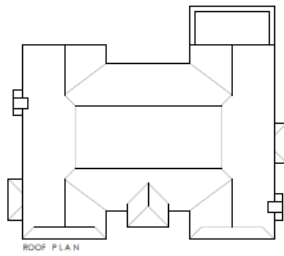

ROOF PLAN




FIRST FLOOR PLAN

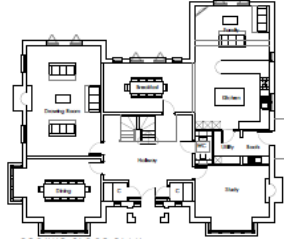

GROUND FLOOR PLAN

Plot 22 & 28

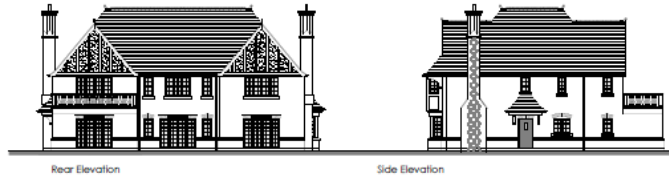

Rear Elevation

Side Elevation



Front Elevation

Side Elevation

**NOTE**  
 This drawing is the property of the Architect and is not to be used for any other purpose without the written consent of the Architect.  
 The Architect is not responsible for any errors or omissions in this drawing.  
 The Architect is not responsible for any changes to this drawing after it has been approved by the relevant authorities.

**REVISIONS**

No.	Date	Description
1		

Client: Berkeley Homes (Western) Ltd

Job: Poundfield Cookham

Drawing Title: Plans and Elevations

Plot 22 & 28

Scale: 1:100 @ A1

Date: May 16

Drawn by: CHAK SC

Drawing No: 2800.315

Revision: B

**PLANNING**

This drawing is the property of the Architect and is not to be used for any other purpose without the written consent of the Architect.

The Architect is not responsible for any errors or omissions in this drawing.

The Architect is not responsible for any changes to this drawing after it has been approved by the relevant authorities.




Architect: BHP HAKWOOD ARCHITECTS

Address: 100 High Street, London, E15 2JF

Phone: 020 7463 4000

Email: info@bhp-hakwood.co.uk

# Appendix I

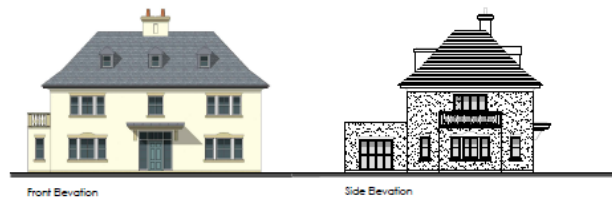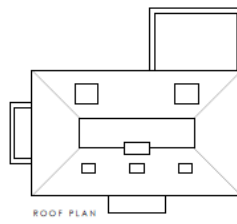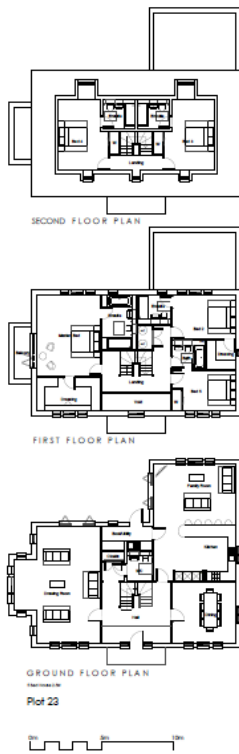

Scale

1:100	1:200	1:500	1:1000
-------	-------	-------	--------

Client: Berkeley Homes (Western) Ltd

Job: Poundfield Cookham

Drawing Title: Plans and Elevations

Plot 23

Scale: 1:100 @ A1

Date: May 16

Drawing No: 2800.316

Revision: A

**PLANNING**

THE HARWOOD ARCHITECTS