




Appendix A – Site Location Plan and Site Layout

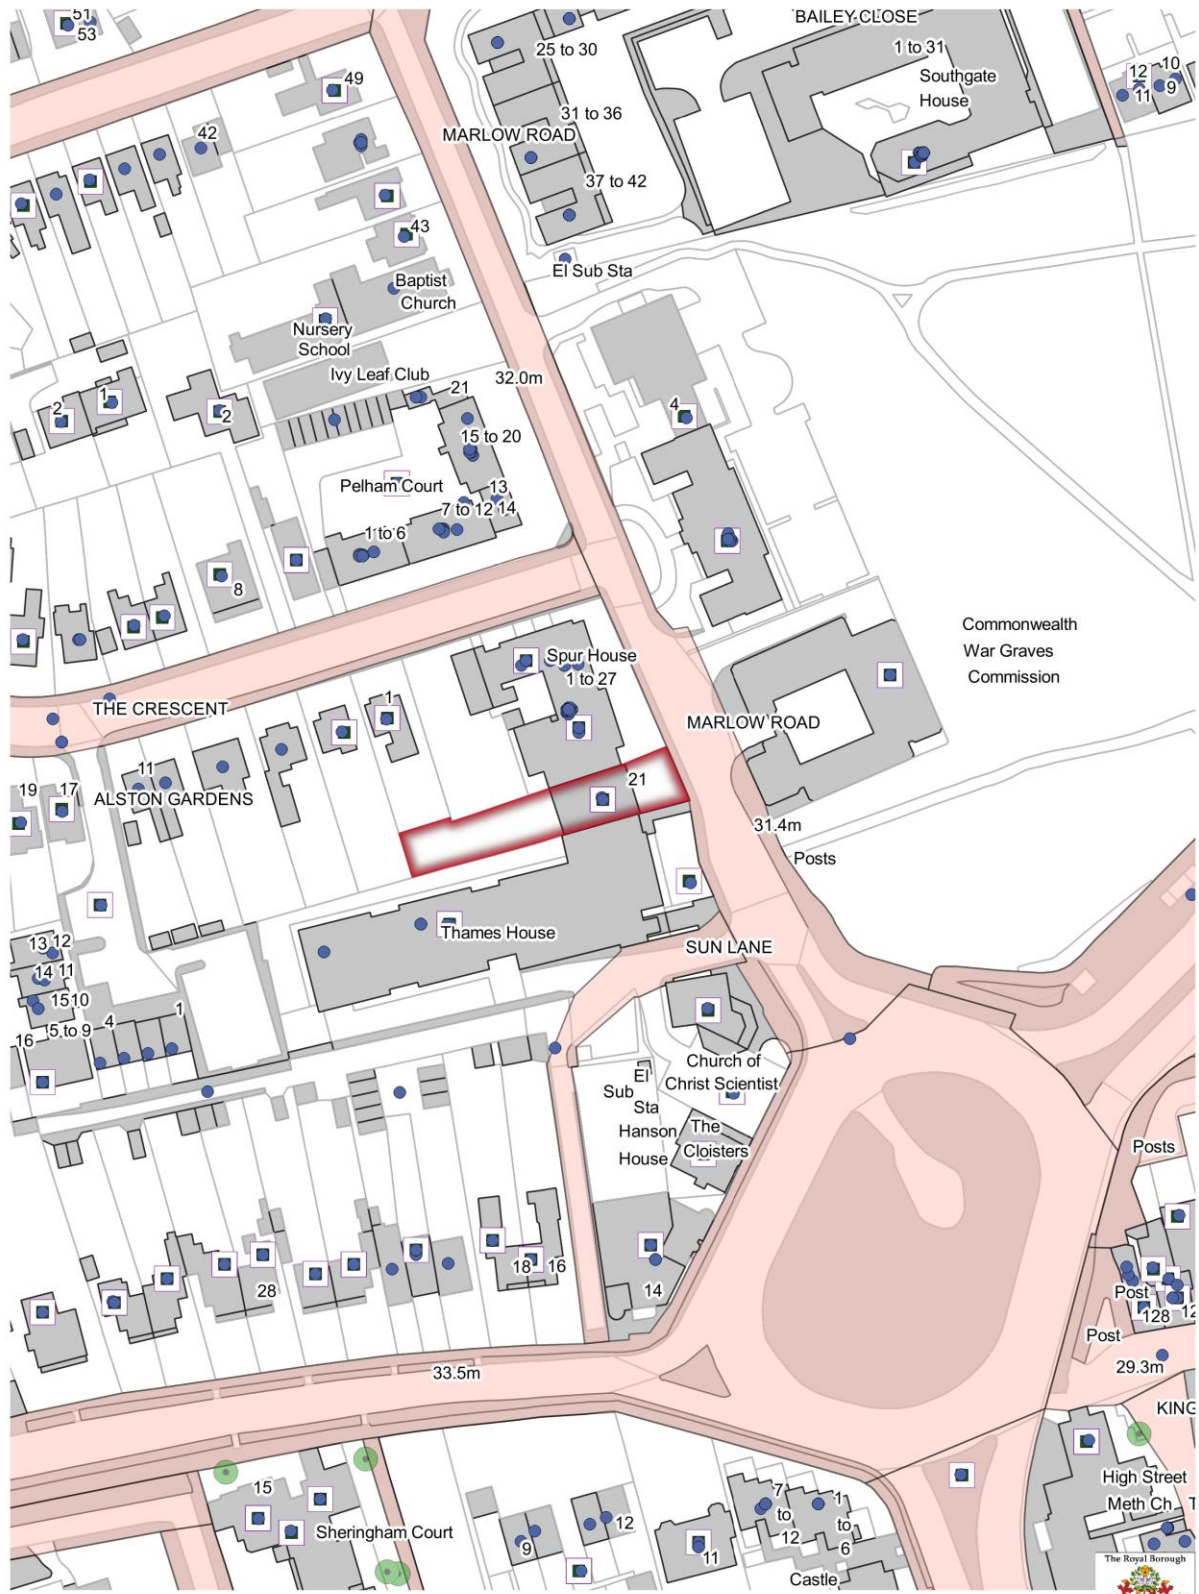

Appendix B – Proposed Plans and Elevations

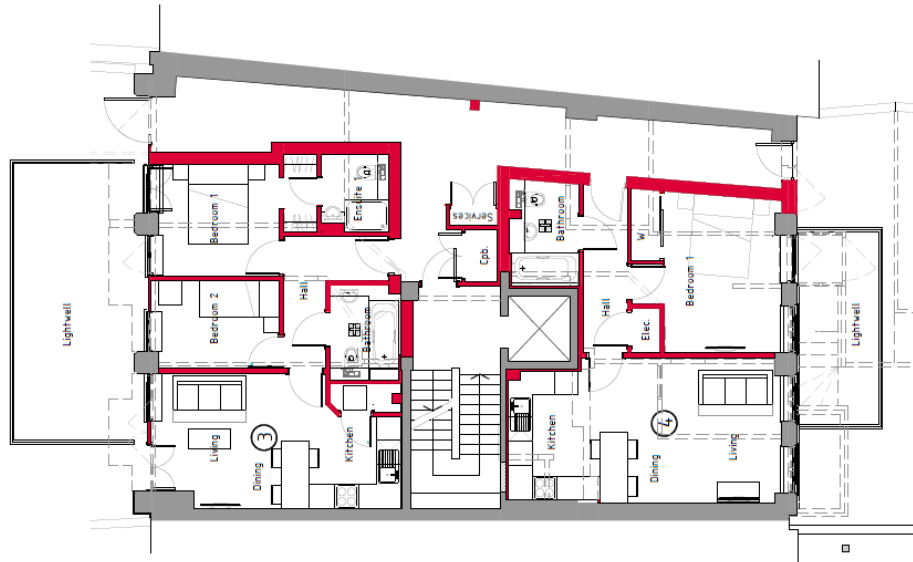


Ground Floor Plan

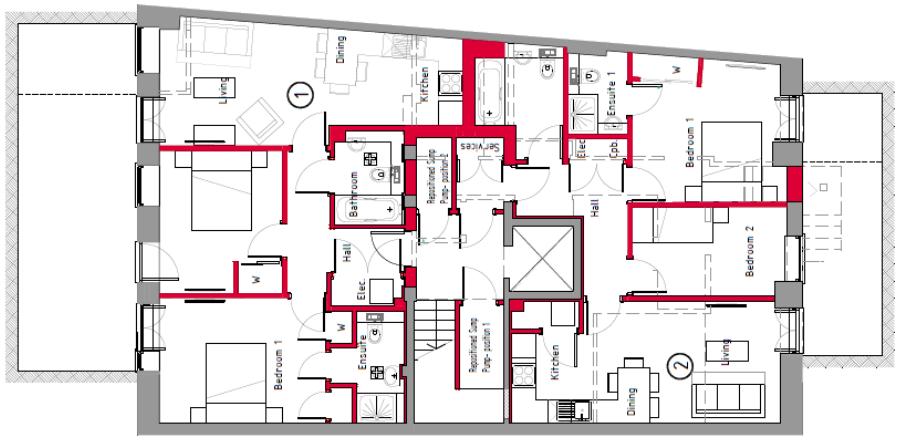


Basement Floor Plan

Project: 211 Marlow Road, Maidenhead
 Drawn: L. S. G. 1/1
 Checked: D. G. 1/1
 Date: 02/05/2015

Project: 211 Marlow Road, Maidenhead
 Drawn: L. S. G. 1/1
 Checked: D. G. 1/1
 Date: 02/05/2015

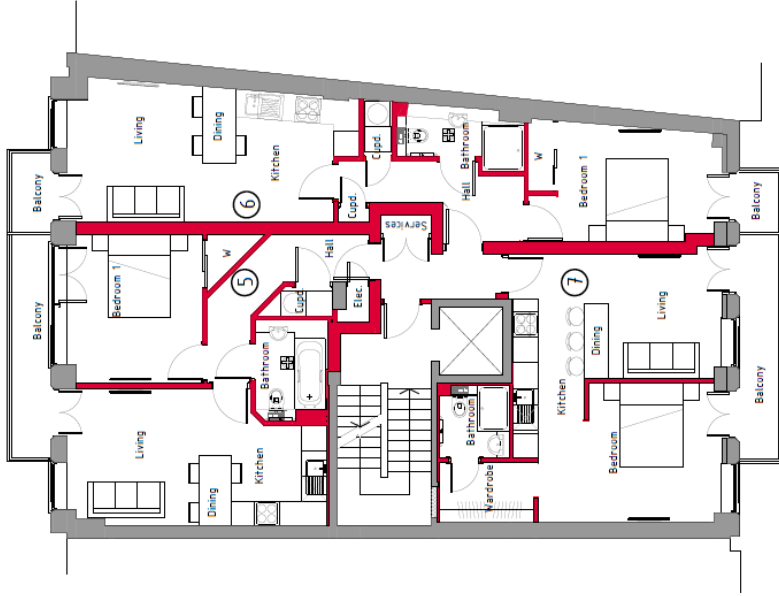

First Floor Plan

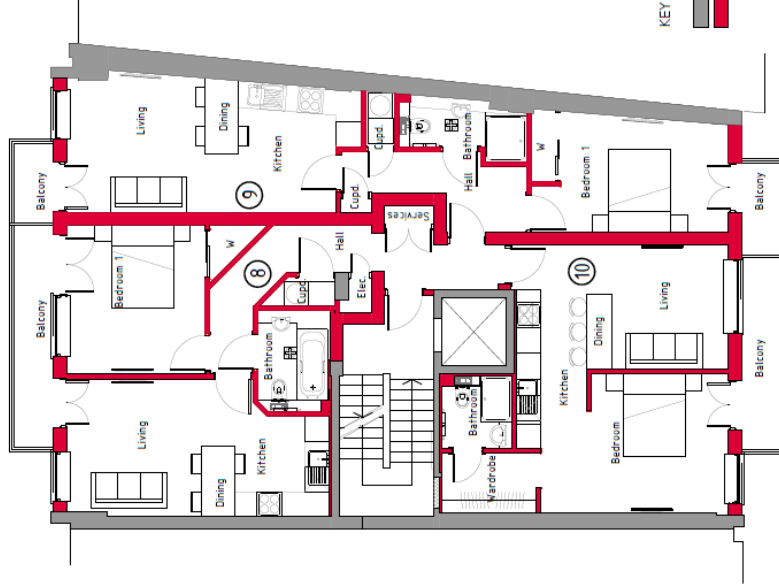


Second Floor Plan




MMJM
 Project: Mackenzie Homes, Westsidehead
 Location: 1528B&T
 Date: 02/2016
 Drawn by: CG

█ Mackenzie Homes, Westsidehead
 █ Proposed First & Second Floor Plan

ALL RIGHTS RESERVED. NO PART OF THIS DOCUMENT MAY BE REPRODUCED OR TRANSMITTED IN ANY FORM OR BY ANY MEANS, ELECTRONIC OR MECHANICAL, WITHOUT PERMISSION IN WRITING FROM JSA ARCHITECTS.

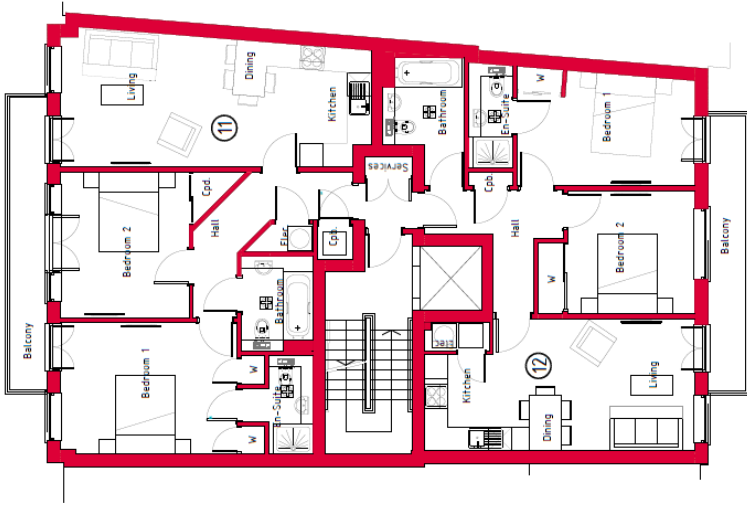

Third Floor Plan

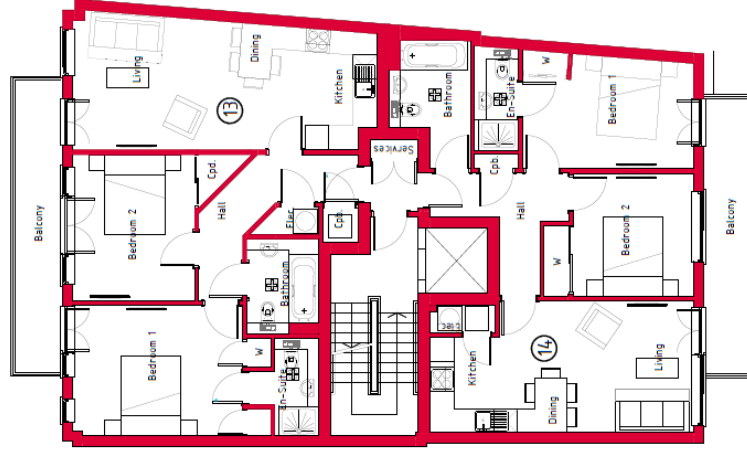

Fourth Floor Plan

KEY



- Project: M&K Homes
- Design: 21, Marlow Road, Maidenhead
- Drawn: 15/09/16
- Date: 08/10/16
- Checked by: D.C.

- Project: M&K Homes
- Design: 21, Marlow Road, Maidenhead
- Drawn: 15/09/16
- Date: 08/10/16
- Checked by: D.C.

Copyright © 2016 JSA Consultants. All rights reserved. This document is the property of JSA Consultants. No part of this document may be reproduced without the prior written permission of JSA Consultants.




Fifth Floor Plan


Roof Plan




■ Mecklenburg Homes
 ■ 2 T, Marlow Road, Maidenhead
 ■ Proposed Fifth Floor & Roof Plan
 ■ Checked by: D.G.

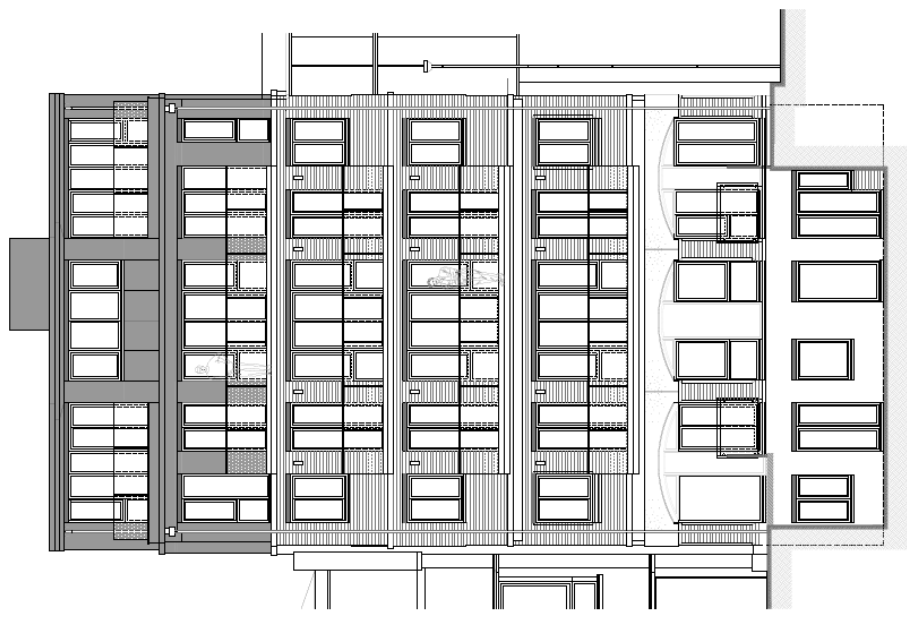


Front Elevation

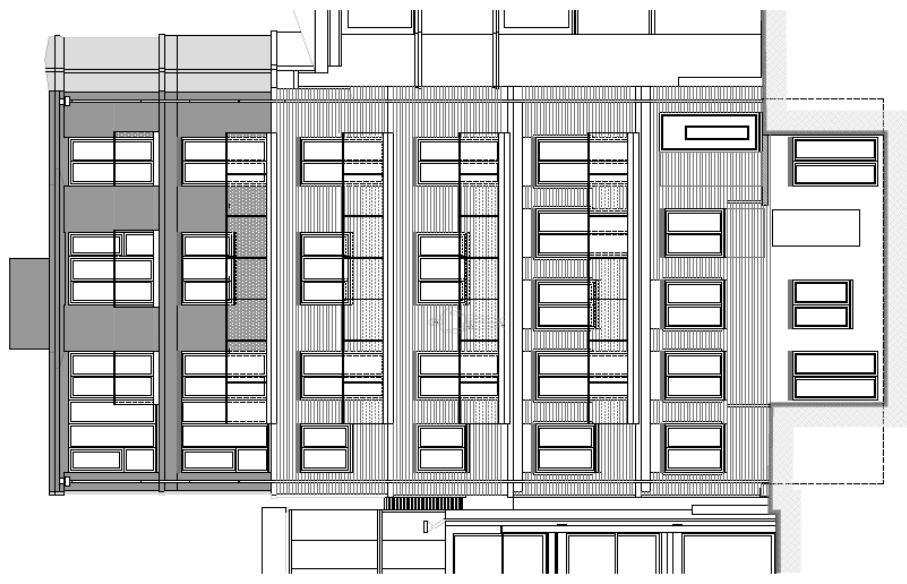

Rear Elevation

 

Key Plan scale 1:500

 


■ Multiple House, Mainhead
 ■ Project
 ■ Date
 ■ Drawn by
 ■ Checked by


■ Detail
 ■ Project
 ■ Date
 ■ Drawn by
 ■ Checked by

All rights reserved. No part of this publication may be reproduced, stored in a retrieval system, or transmitted, in any form or by any means, electronic, mechanical, photocopying, recording, or by any information storage and retrieval system, without the prior written permission of the publisher.

Appendix C – Previous Approved Elevations (16/00909/FULL)

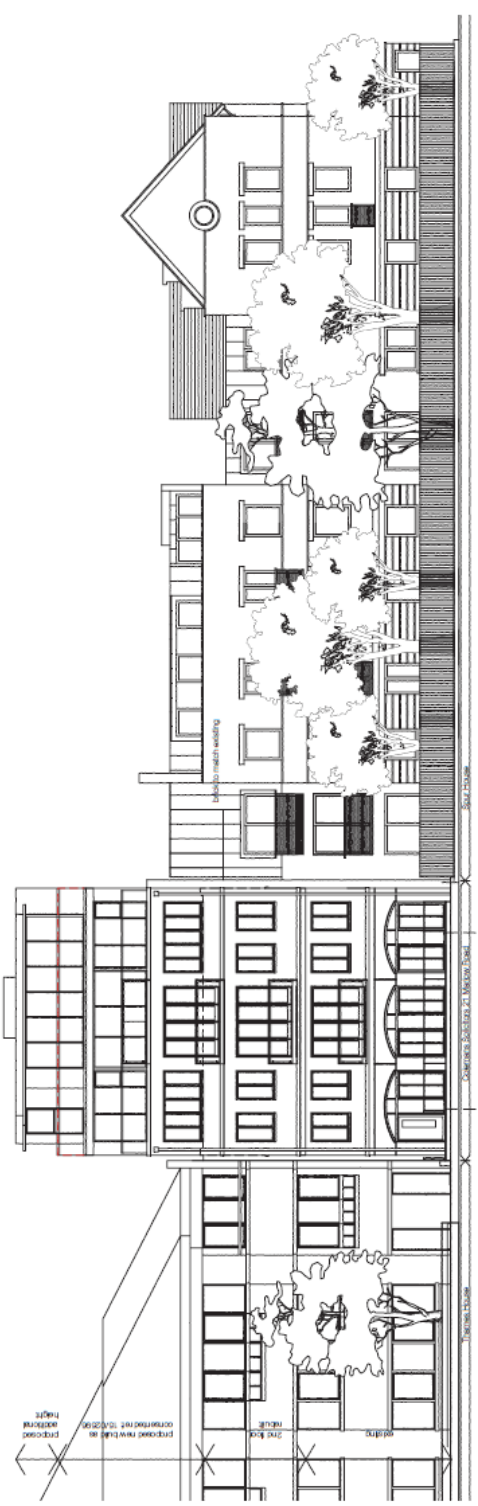


PROPOSED FRONT ELEVATION (east)

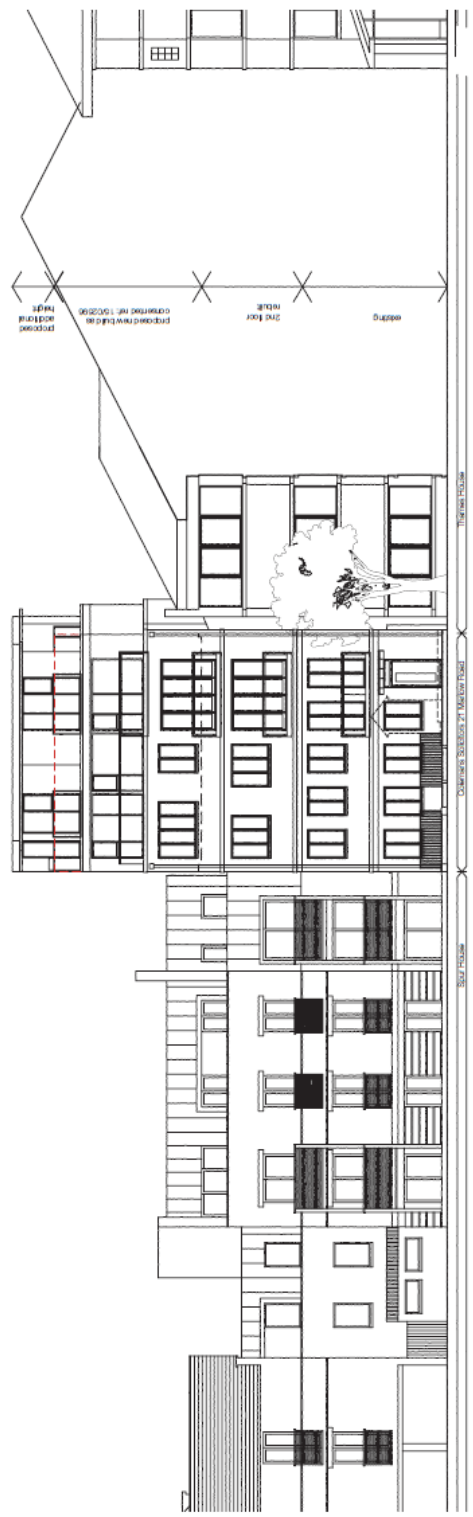


PROPOSED REAR ELEVATION (west)



PROPOSED LONGITUDINAL SECTION

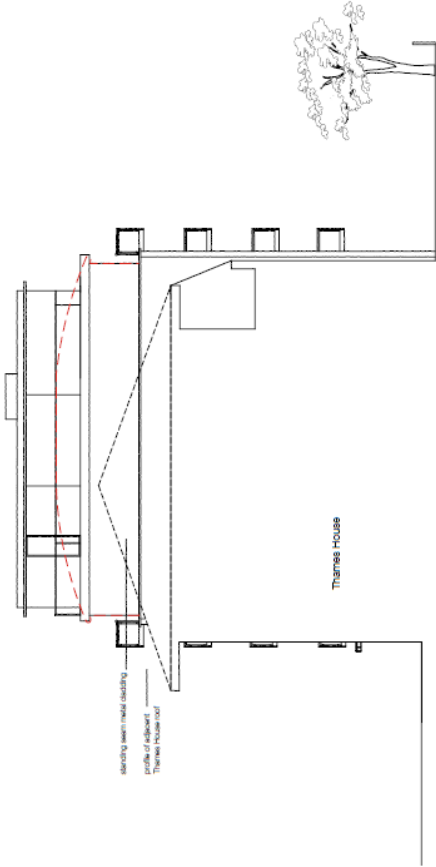

PROPOSED NORTH ELEVATION

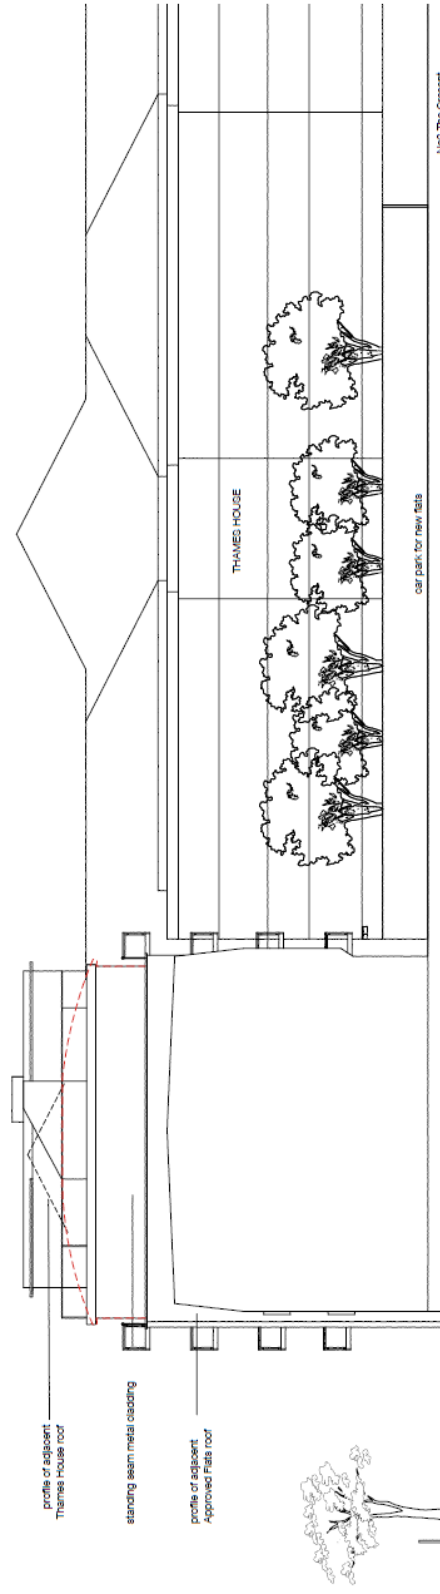

PROPOSED SOUTH ELEVATION