

Clivedon View Shopping Centre, Shifford Crescent, Maidenhead, SL6 7UA


LOCATION PLAN

Scale: 1/1250
Date: 14.01.2016

Drawing No: CV-SBM_LOC_200A




M:\Drawings\Chedden View, Switchback North, Maitland\Project\2017\Feb 2017\CV-SBM_Plan_2017.dwg • proposed the layout, 20/01/2017 16:31:15, CMRPF\WMB

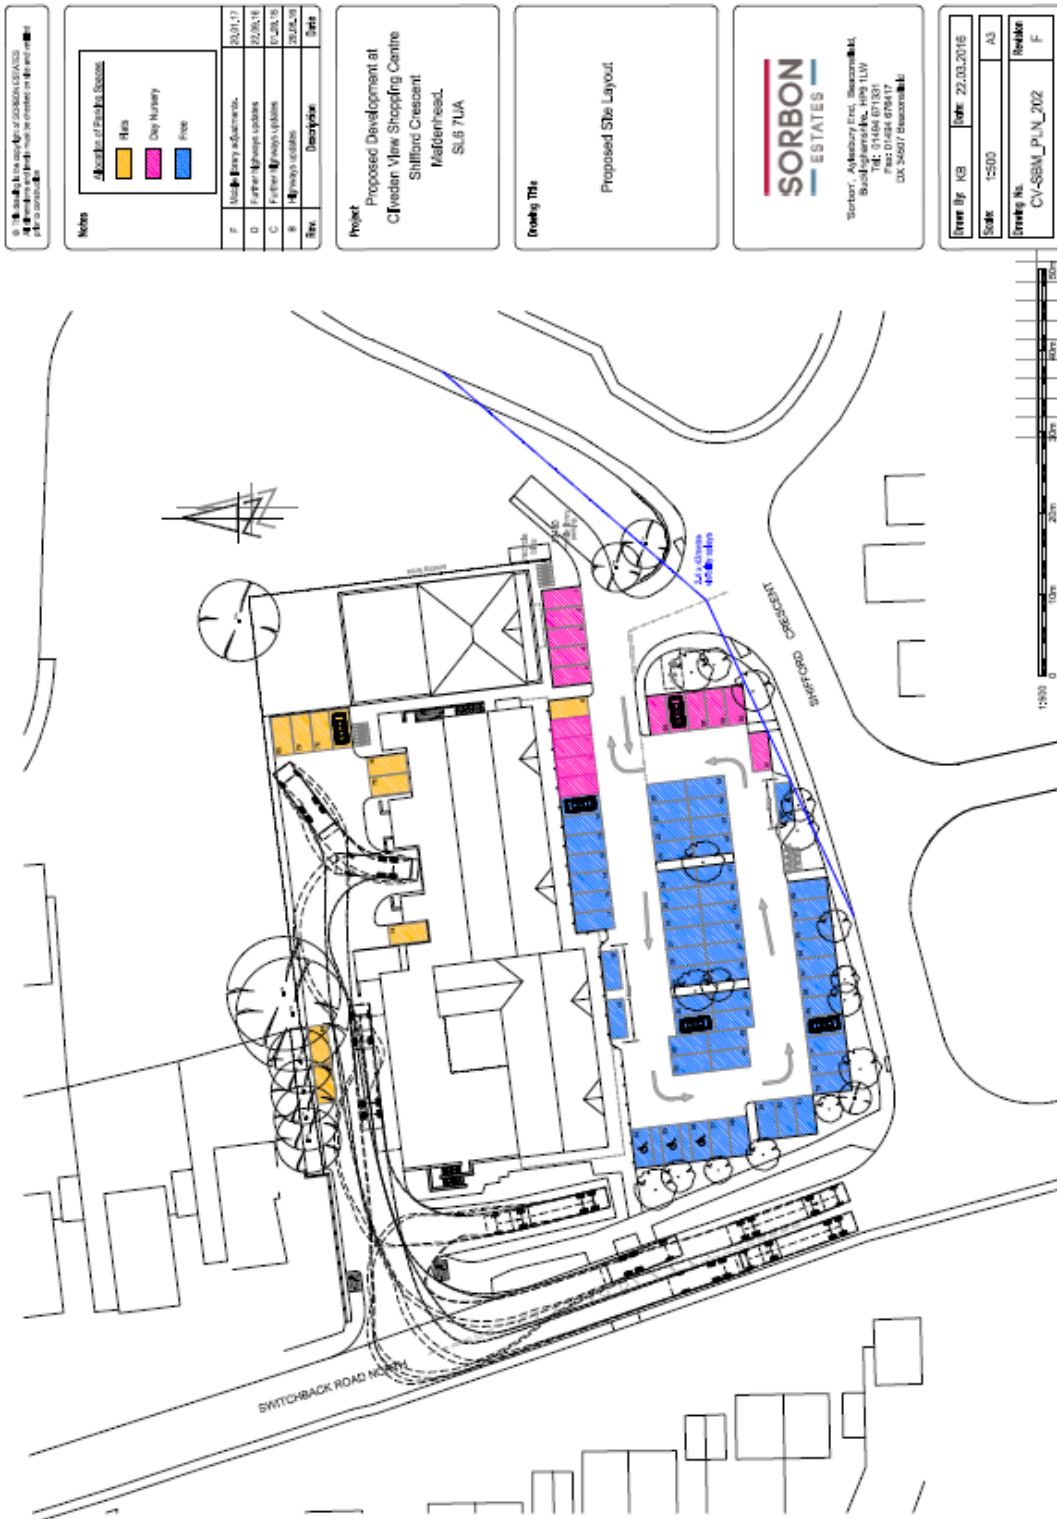

C:\Users\Kirsty\Documents\Projects\CV-SBM\Drawings\Proposed Elevation.dwg 22/03/2016 14:21:09.000
 CV-SBM_PLN_205 - Existing Proposed Elevation.dwg 22/03/2016 14:21:09.000

<p>Notes</p>	<table border="1" style="width: 100%; border-collapse: collapse;"> <thead> <tr> <th style="width: 10%;">Rev.</th> <th style="width: 60%;">Description</th> <th style="width: 30%;">Date</th> </tr> </thead> <tbody> <tr> <td> </td> <td> </td> <td> </td> </tr> <tr> <td> </td> <td> </td> <td> </td> </tr> <tr> <td> </td> <td> </td> <td> </td> </tr> </tbody> </table>	Rev.	Description	Date										<p>Project Proposed Development at Cliveden View Shopping Centre Shifford Crescent Maldenhead SL6 7UA</p>	<p>Drawing Title Proposed Elevations</p>
Rev.	Description	Date													
<p> 'Sorbon', Adelaide Field, Beaconsfield, Buckinghamshire, HP9 1LW Tel: 01494 671331 Fax: 01494 676417 DX 34507 Beaconsfield </p>															
<table border="1" style="width: 100%; border-collapse: collapse;"> <tr> <td style="width: 30%;">Drawn By: KB</td> <td style="width: 30%;">Date: 22.03.2016</td> </tr> <tr> <td>Scale: 1:200</td> <td>A2</td> </tr> <tr> <td colspan="2">Drawing No.: CV-SBM_PLN_205</td> </tr> <tr> <td colspan="2" style="text-align: right;">Revision</td> </tr> </table>	Drawn By: KB	Date: 22.03.2016	Scale: 1:200	A2	Drawing No.: CV-SBM_PLN_205		Revision								
Drawn By: KB	Date: 22.03.2016														
Scale: 1:200	A2														
Drawing No.: CV-SBM_PLN_205															
Revision															

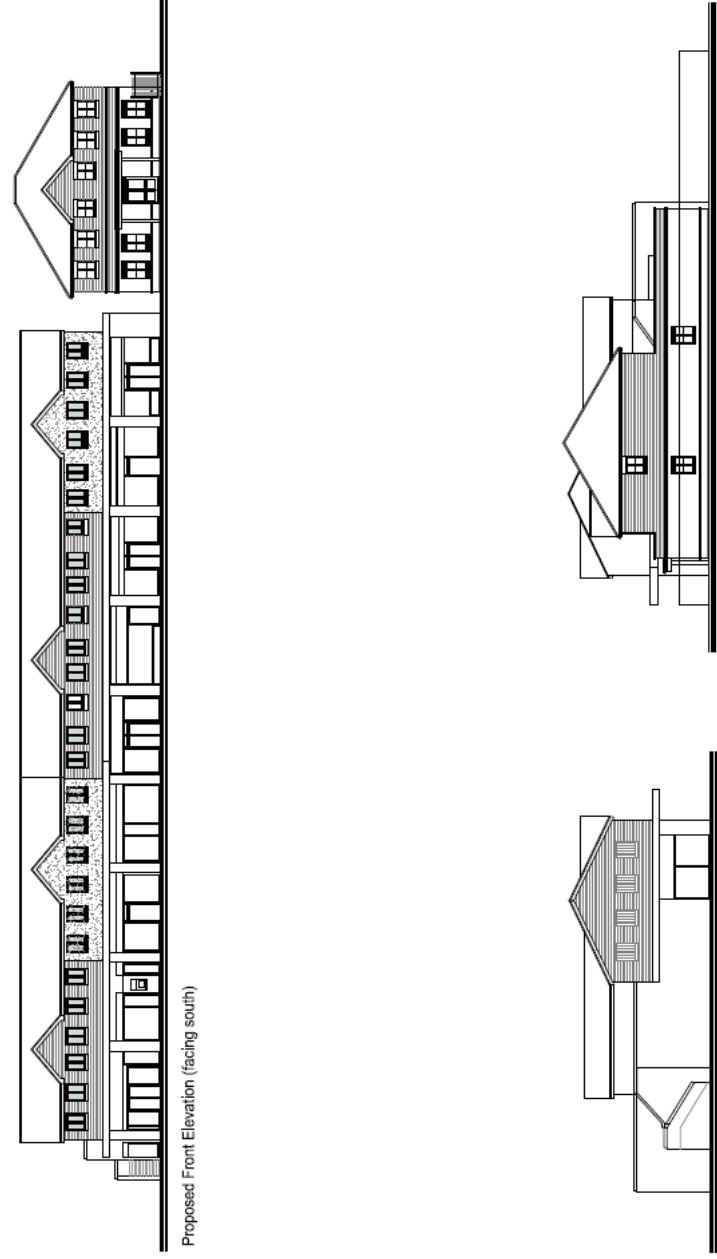

Proposed Front Elevation (facing south)

Proposed Side Elevation (facing west)

Proposed Side Elevation (facing east)

© Sorbon Estates Pty Ltd 2013. All rights reserved. No part of this publication may be reproduced, stored in a retrieval system, or transmitted in any form or by any means, electronic, mechanical, photocopying, recording, or by any information storage and retrieval system, without the prior written permission of Sorbon Estates Pty Ltd.

Consultant:

It is the responsibility of the client to ensure that the information provided in this document is accurate and complete.

Notes


No.	Description	Date

Project
 Proposed Development at
 Clouston View Shopping Centre
 Shiloh Crescent
 Midland, WA
 SLB T/A


Drawing Title
 Proposed Floor Plans
 for Day Nursery



Drawn By:	JL	Date:	14/11/2013
Scale:	1:100	AT	
Drawing No.:	CVA-SBM_Plan_2013		
Sheet No.:			

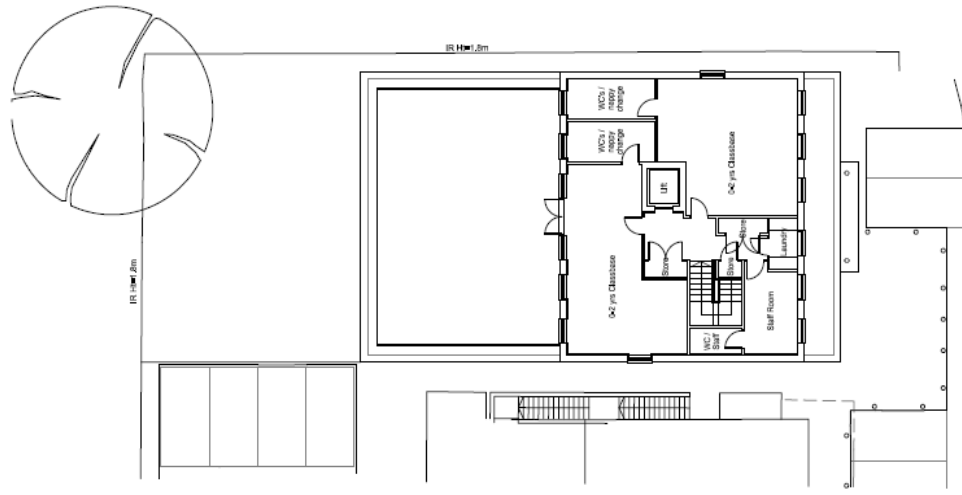

First Floor Plan

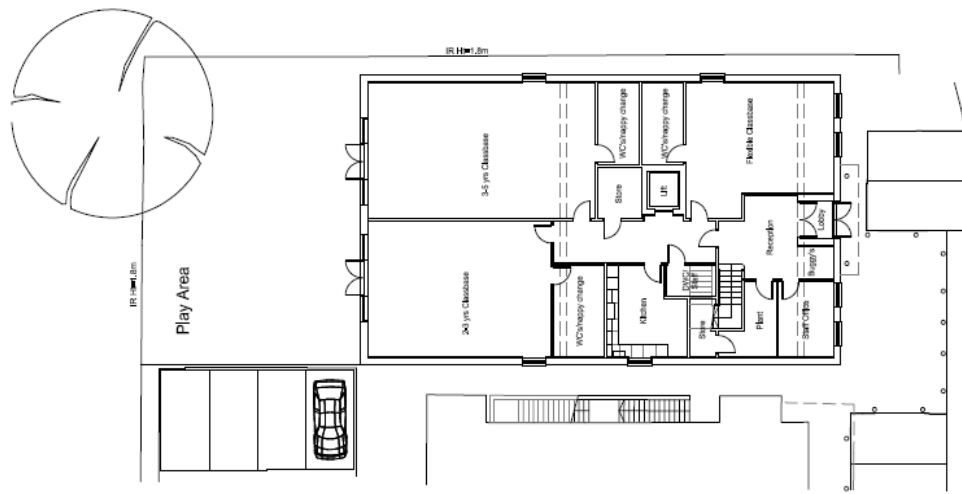

Ground Floor Plan