




Application site

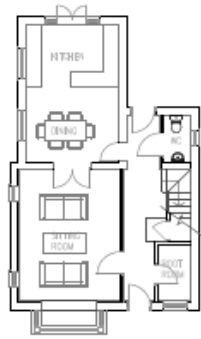

GROUND FLOOR PLAN
1:100 (A1)

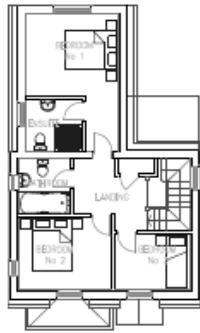

FIRST FLOOR PLAN
1:100 (A1)

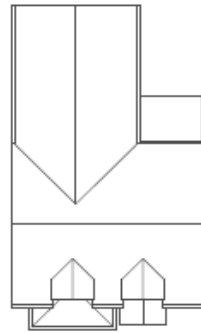

ROOF PLAN
1:100 (A1)




FRONT ELEVATION
1:100 (A1)



SIDE ELEVATION
1:100 (A1)




REAR ELEVATION
1:100 (A1)

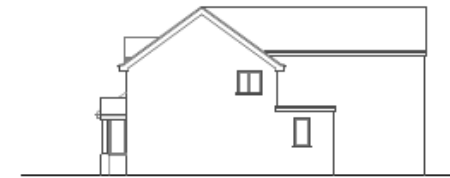

SIDE ELEVATION
1:100 (A1)


HOUSE 2 IDENTICAL BUT HANDED

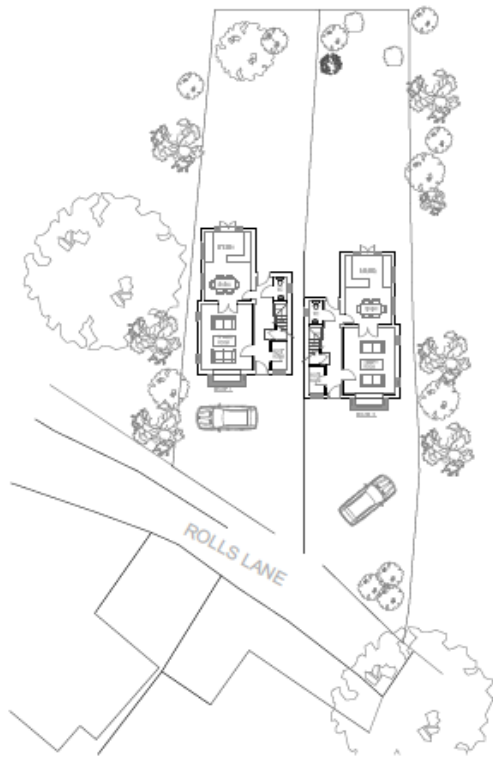


PROPOSED SITE PLAN
1:200 (A1)



SITE ELEVATION
1:200 (A1)

 

Rev B - Corner added to side elevation 1 Mar 2017
Rev A - plots put on A1 format 1 Mar 2017
revisions

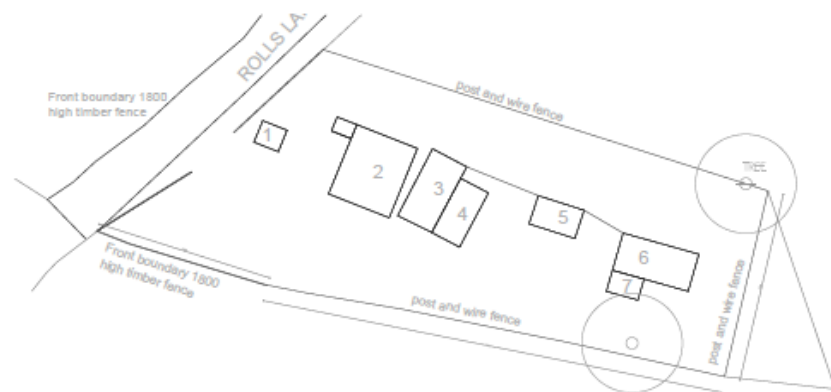

EXISTING SITE PLAN
1:200 (A1)

project PROPOSED HOUSES ROLLS LANE, HOLYPORT BERKS		
drawing title PROPOSED PLANS		
date FEB 2017	scale 1:100 at A1	number 16-04-108
for MS L PICKERING		
CH ARCHITECT Appendix B		