


Appendix A



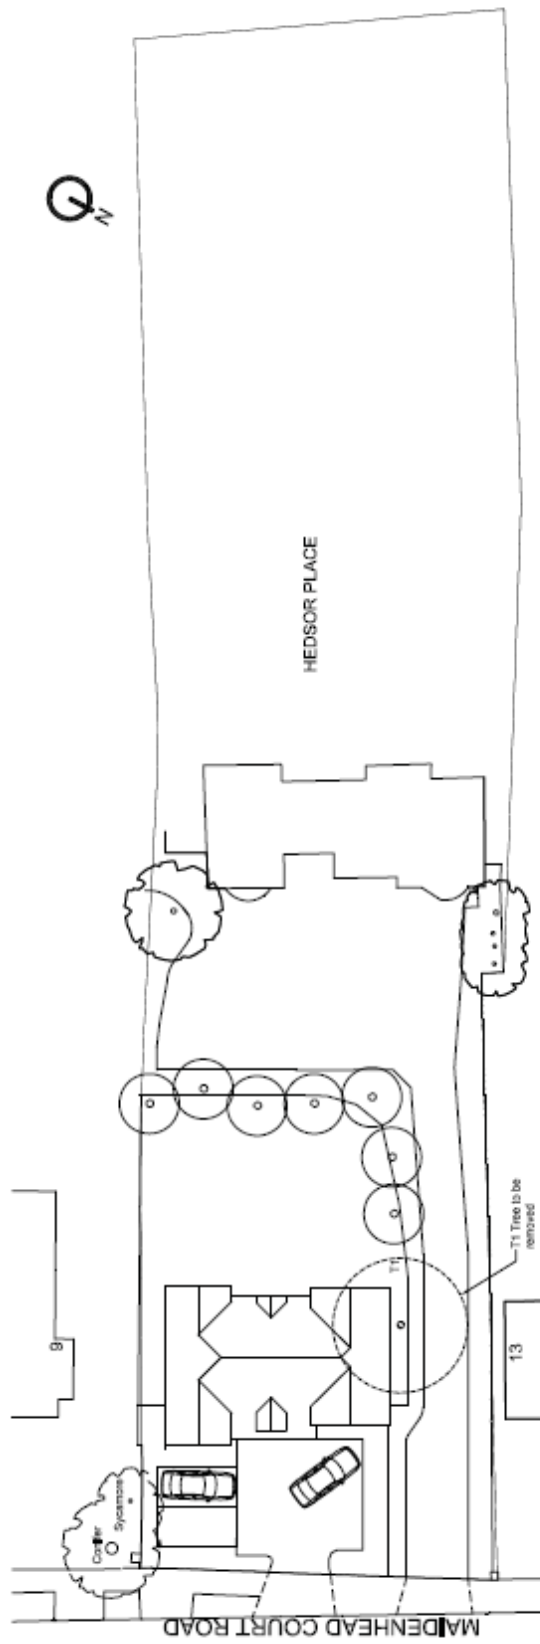

Site Plan
Scale 1:250

Project
LAND AT HEDSOR PL.
11 MAIDENHEAD
COURT PARK, SL6 8HN

Title
PROPOSED BLOCK
PLAN

Drawing Number
D1418/PL01

Date
NOV '14


Scale
1:250 as stated
1:100 as shown

Author
AN AS STATED AT

100mm long




Artichoke
Architectural Developments Limited
71, Cliver Hill Road, Windsor, SL4 4DE
01753 830 422 • 07793 318 035
info@artichoke.co.uk

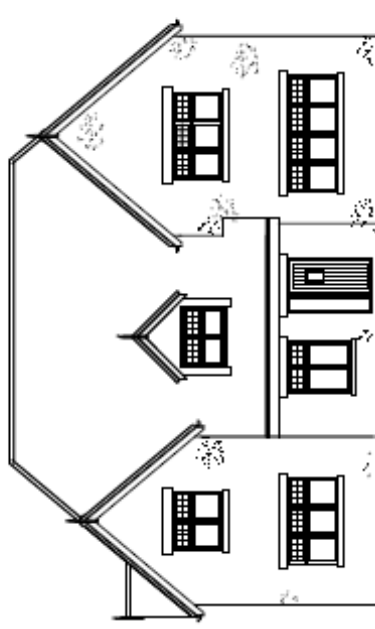


PROPOSED FRONT ELEVATION

Scale 1:100

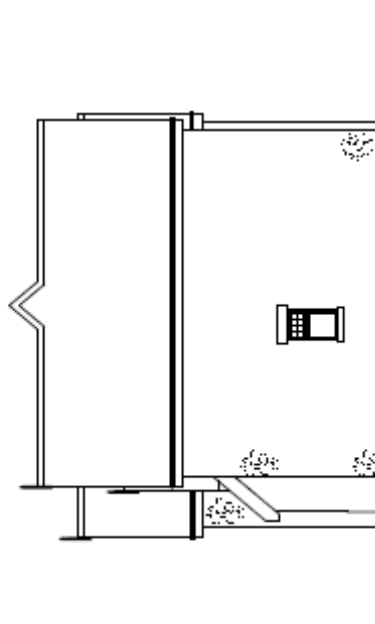


PROPOSED SIDE ELEVATION

Scale 1:100

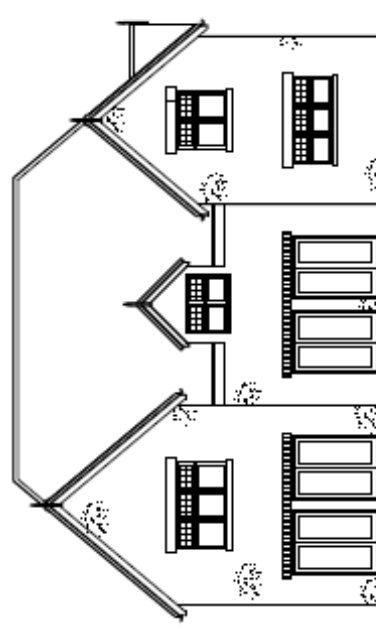

PROPOSED REAR ELEVATION

Scale 1:100

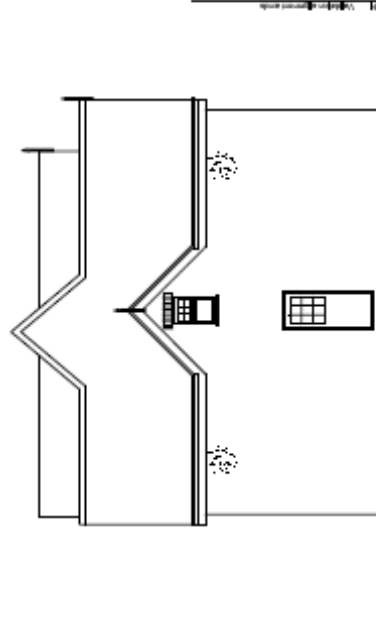


PROPOSED SIDE ELEVATION

Scale 1:100


FOR PLANNING
 Project: LAND AT HEDSOR PL,
 11 MAIDENHEAD
 COURT PARK, SL6 8HN
 Title: PROPOSED
 ELEVATIONS
 Drawing Number: D1418/PL03
 Date: NOV '14
 Scale: A1
 Drawn: AN
 Checked: SEE DRGS
 Project Manager: A3
 File Path: 2014/02/10/03mm.kwg
 Variable: A

Artichoke
 Architectural Developments Limited
 71, Clewer Hill Road, Windsor, SL4 4DE
 01753 830 422 • 07793 318 035
 info@artid.co.uk

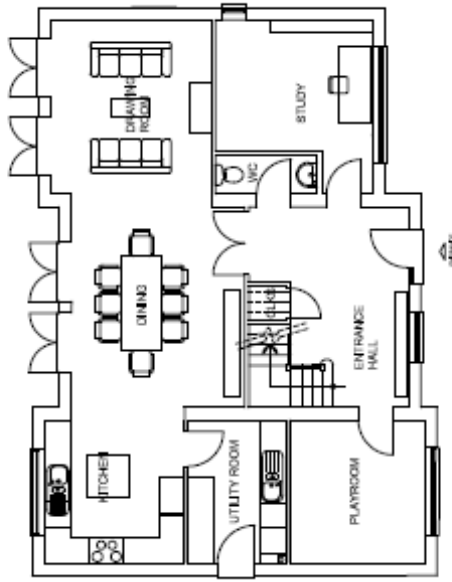


PROPOSED GROUND FLOOR PLAN

Scale 1:100

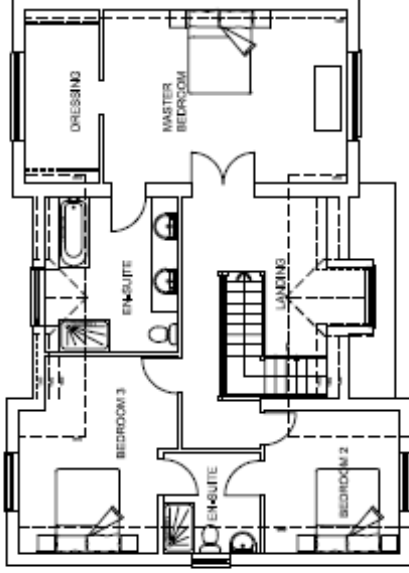

PROPOSED FIRST FLOOR PLAN

Scale 1:100

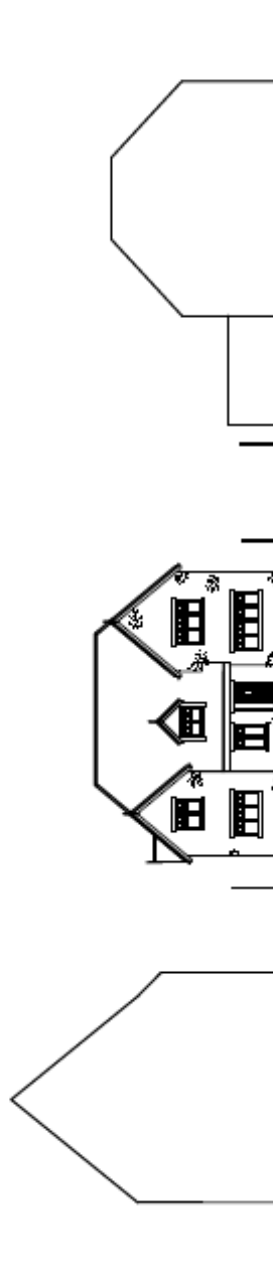

INDICATIVE STREET SCENE

Scale 1:200



FOR PLANNING

Project: LAND AT HEDSOR PL
11 MAIDENHEAD
COURT PARK, SL6 8HN

Title: PROPOSED PLANS &
STREET ELEVATION

Drawing Number: D1418/PL02

Date: NOV '14

Scale: 1:100

Author: AN AS STATED AS

Info: For details, 100m long

Artichoke
Architectural Developments Limited

01753 830 422 • 07793 318 035
info@ad.co.uk