


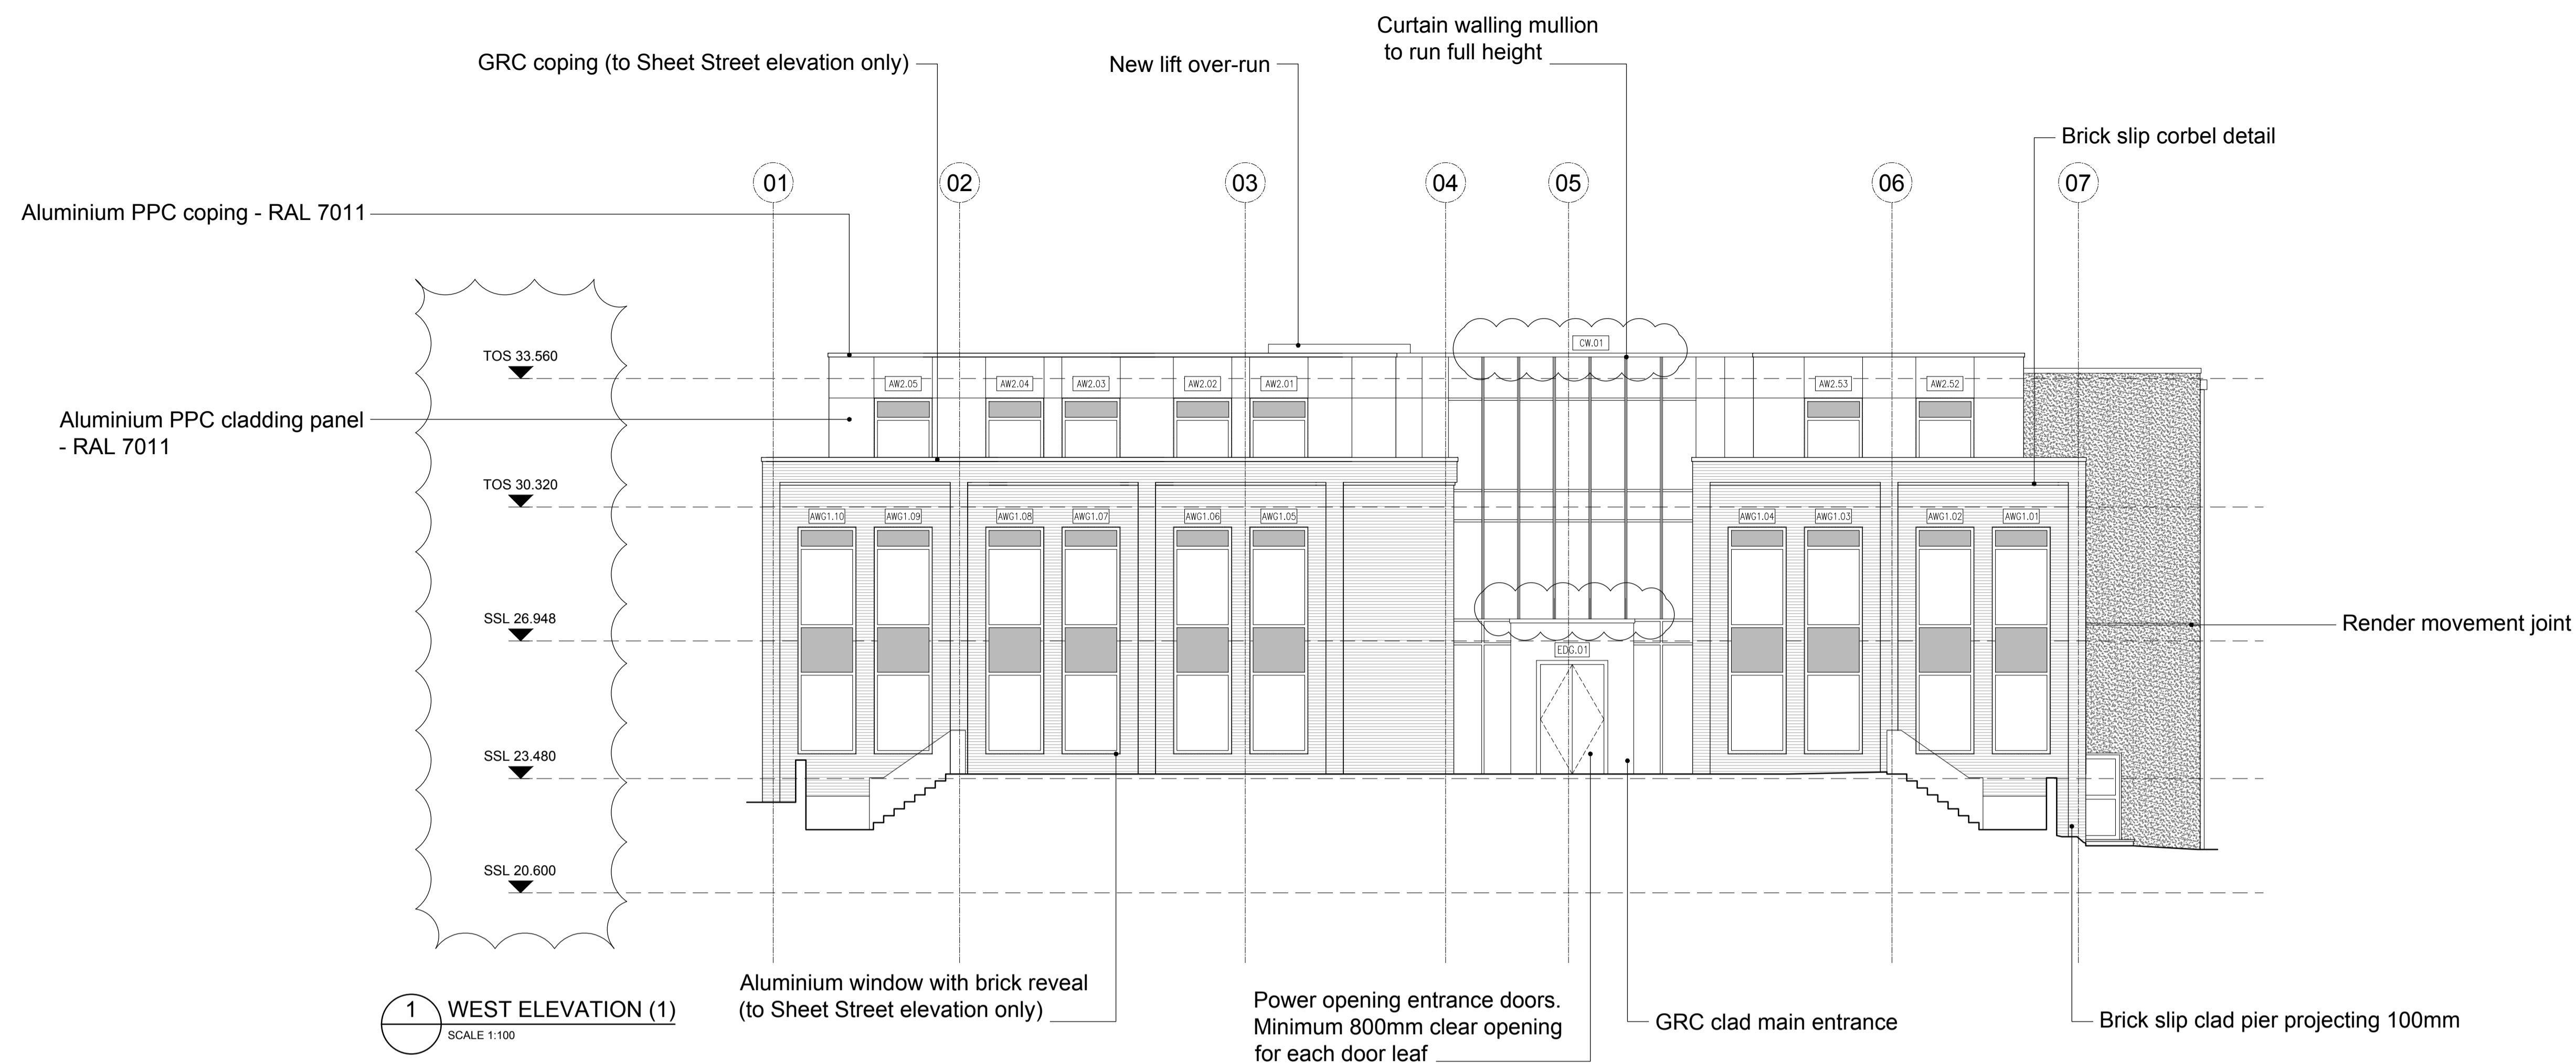


LOCATION PLAN

HATCH KEY:

-  Brick slip system
-  Render system
-  Spandrel panel. RAL 7011



1 WEST ELEVATION (1)
SCALE 1:100

DRAWINGS SUBJECT TO PLANNING APPROVAL & FACADE DETAIL COORDINATION

DRAWINGS SUBJECT TO SURVEY INFORMATION

P1a	30.06.17	STAGE 3 ISSUE	NM	CG
P1	23.06.17	PRELIMINARY ISSUE	NM	CG
Rev	Date	Revision Details	Dr	Ch

London: 76 Great Suffolk Street London, SE1 0SL
 T 0207 928 2773 E london@ecearchitecture.com
 Sussex: Brooklyn Chambers, 11 Goring Road Worthing, West Sussex, BN12 4AP
 T 01903 248777 E sussex@ecearchitecture.com
 Bristol: Westworks, St. Nicholas House 31-34 High Street, Bristol, BS1 2AW
 T 0117 315 8557 E bristol@ecewestworks.com


ECE Architecture
www.ecearchitecture.com

Client's Name
WILLMOTT DIXON CONSTRUCTION

Job Title
ROYAL BOROUGH OF WINDSOR & MAIDENHEAD - YORK HOUSE

Drawing Title
PROPOSED ELEVATIONS (SHEET 1 OF 3)


Scale
1:100 @ A1 / 1:200 @ A3



Drawn	Checked	Date
NM	CG	MAY '17

Job No	Drawing No	Rev
E551	ECE-V1-XX-GA-A-04-0021	P1a

Status
PRELIMINARY

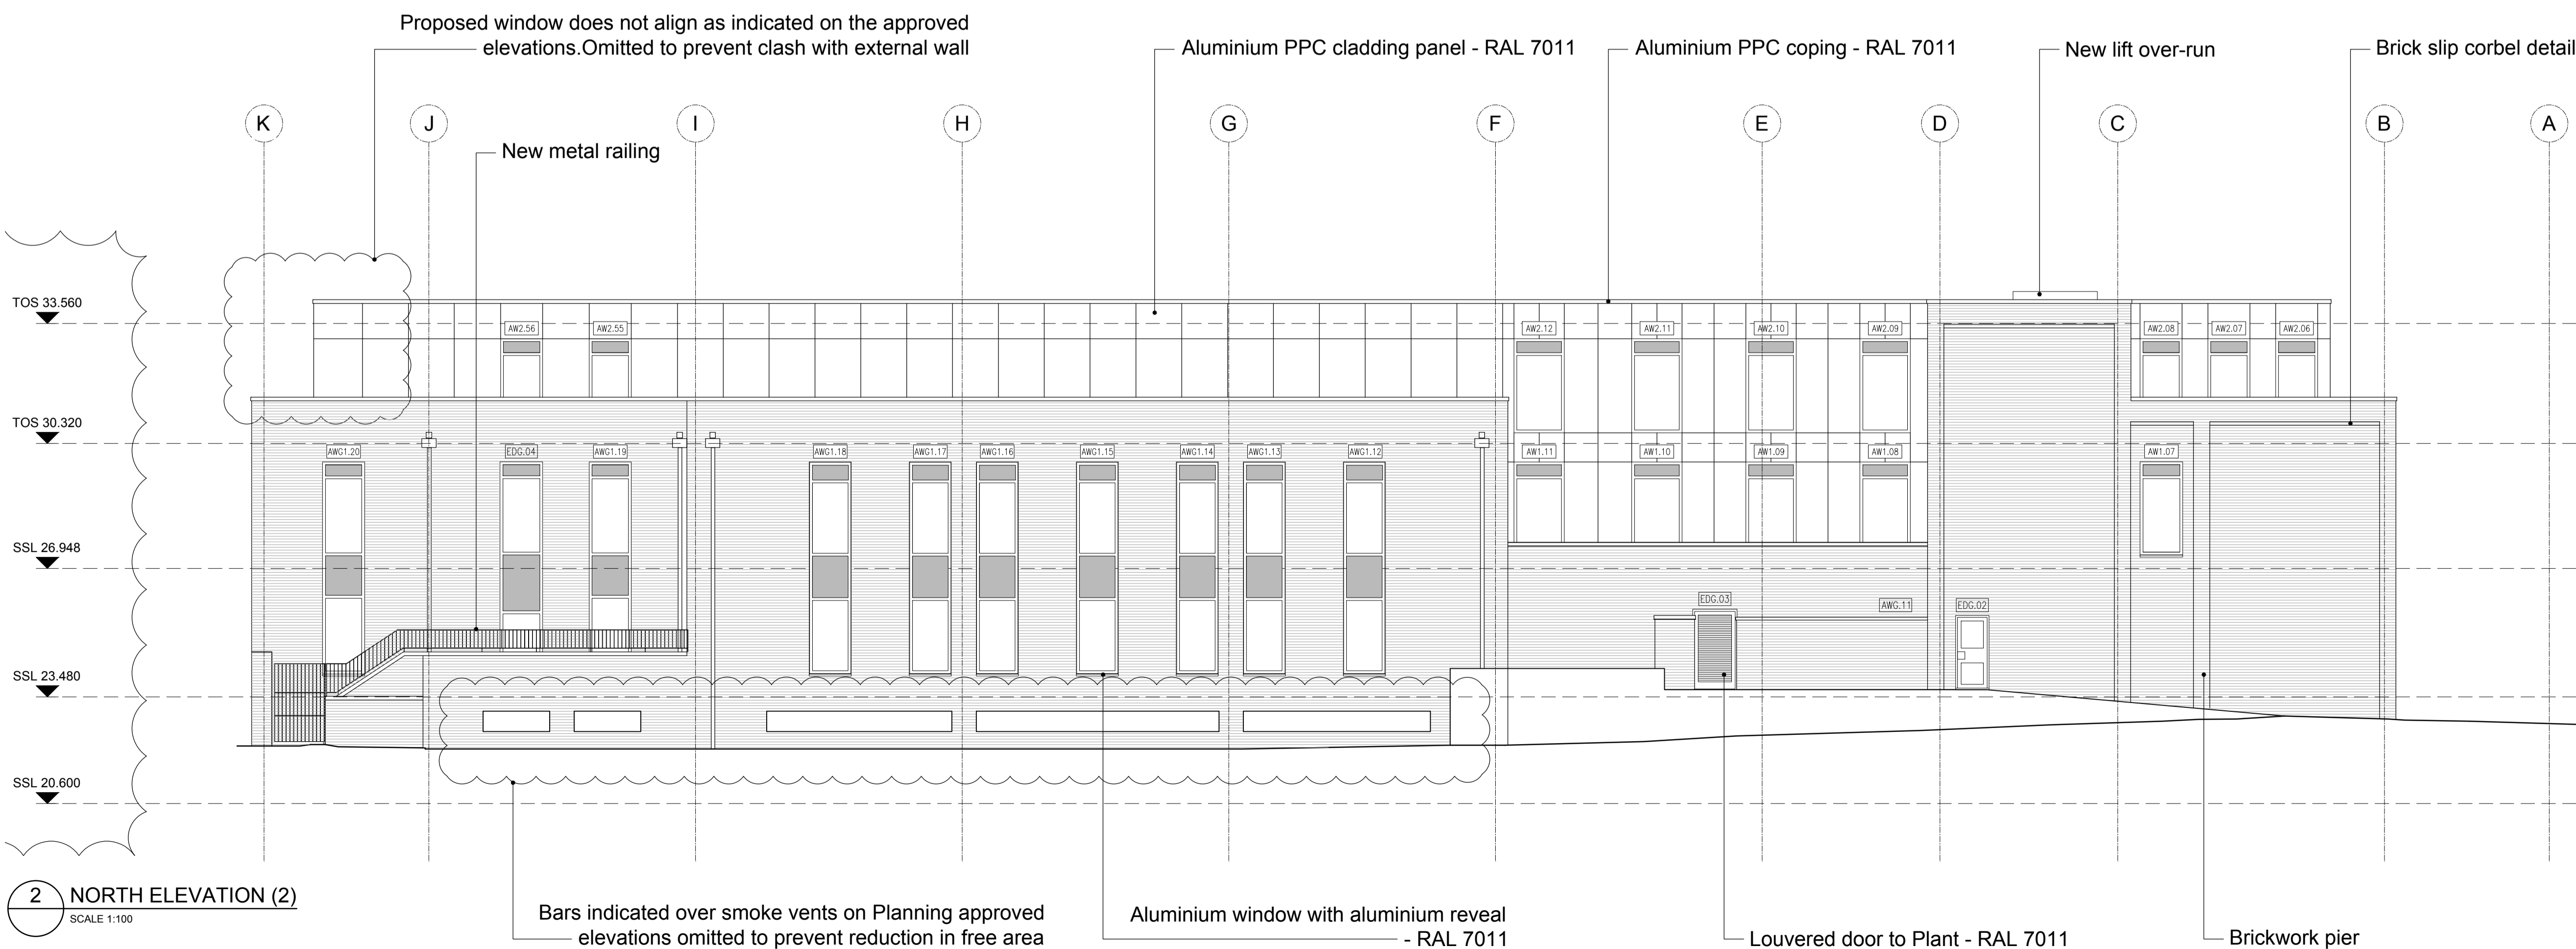

2 NORTH ELEVATION (2)
SCALE 1:100