

© This drawing is the copyright of SHANLY HOMES.
All dimensions and levels must be checked on site and verified
prior to construction

Notes	
D	Scale amended 01.03.17
C	Block redesign 23.01.17
B	M/S comments added 17.05.16
A	region comments added 24.12.15
Rev.	Description
Date	

Project
CHAPEL ARCHES III
 Proposed Development at
 Crown Lane
 Maidenhead
 Berks



Drawing Title
Block B
 South Elevation



SHANLY HOMES

'Sorbon', Aylesbury End, Beaconsfield,
 Buckinghamshire, HP9 1LW
 Tel: 01494 671331
 Fax: 01494 676417
 DX 34607 Beaconsfield

Drawn By: se	Date: 01.03.2017
Scale: 1:200	A2
Drawing No. 971_DF_B_119	Revision D

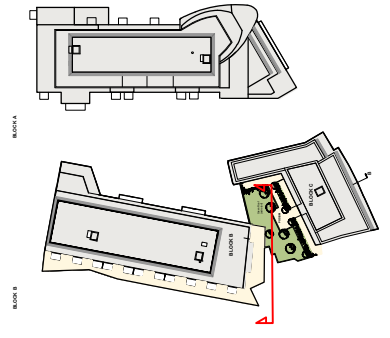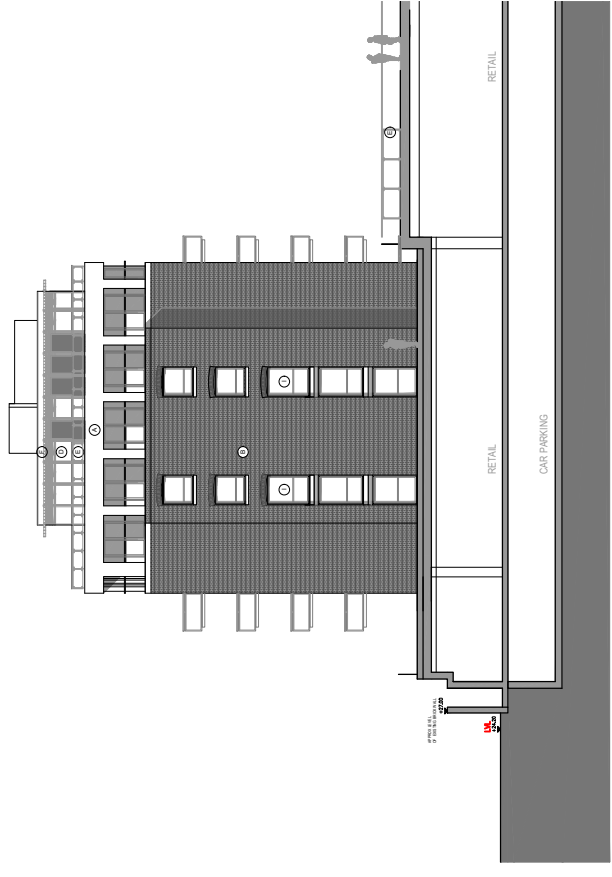

- Materials Key:
- (A) white render
 - (B) red brick
 - (C) render
 - (D) curtain walling opaque and clear glass system
 - (E) stainless steel balustrade with glass infill
 - (F) lightweight metal brise soleil
 - (G) shopfronts in metal
 - (H) timber shopfronts
 - (I) double glazed windows set in metal frames
 - (J) painted timber windows
 - (K) glass Juliette balcony
 - (L) glass balustrade for balcony behind
 - (M) natural limestone cladding
 - (N) reconstituted stone string course, balustrade