


Appendix A – Site Location Plan and Site Layout

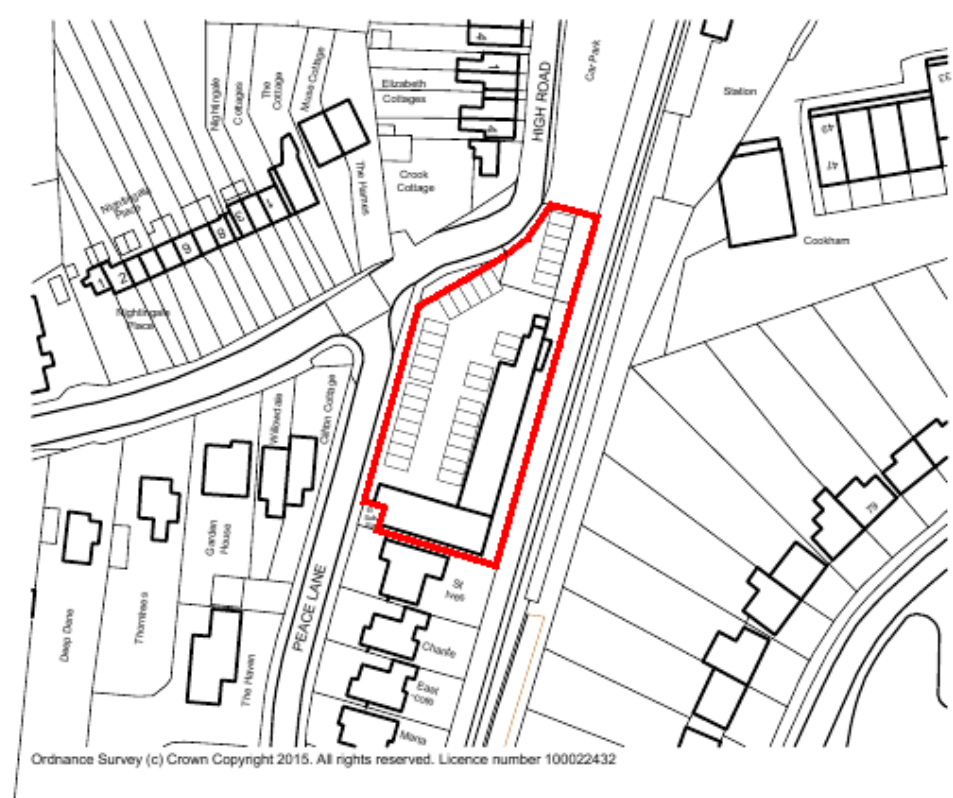

Proposed Redevelopment of Station Court, Cookham
Location Plan
Scale: 1:1250
SCC/PLN/100

08/10/19

© This drawing is the copyright of SORBON ESTATES
 An amended drawing must be checked on the area marked
 prior to construction.

Notes		
A	Amendments	Date
		08/09/20
Rev.	Description	Date

Project
**Proposed Redevelopment
 of Station Court
 Cookham**

Drawing Title
**Existing and Proposed
 Block Plans
 (Coloured)**

SORBON
 ESTATES

'Sorbon', Aylesbury End, Beaconsfield,
 Buckinghamshire, HP9 1LW
 Tel: 01494 673351
 Fax: 01494 673352
 Email: sales@sorbon.co.uk
 DX 34557 Beaconsfield

Drawn By: AJT	Date: 08.10.19
Scale: 1:500	A3
Drawing No: SCCPLN/104	Revision: A


Proposed Block Plan




Existing Block Plan




Appendix B – Proposed Plans and Elevations

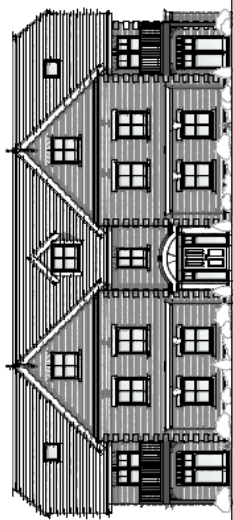


Proposed Front Elevation (High Road)

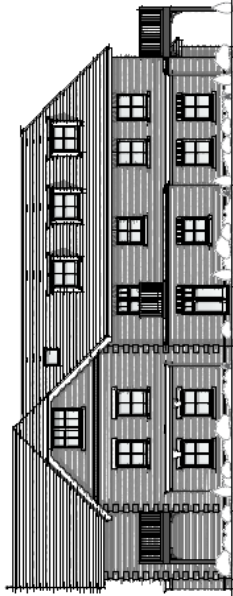

Proposed Side Elevation (Peace Lane)

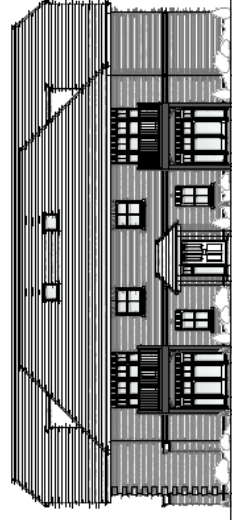

Proposed Rear Elevation

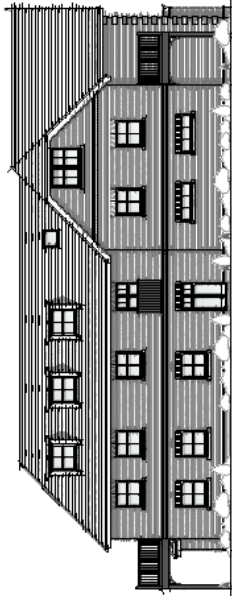

Proposed Side Elevation

A 08/20/19 Amendments



Station: 08/10/19
 Drawing Code: 1:100
 Drawing Number: SCC/PLN/103
 Revision: A

Project: Proposed Redevelopment of Station Court, Cookham
 Planning
 Proposed Elevations

Date: 08/10/19
 Scale: 1:100
 Drawn: AJT
 Checked: A



Indicative Peace Lane Elevations
and Street Scene



Indicative High Road Elevations
and Street Scene

A. 0000201 Amendments

REVISED
DATE

REVISION

SORBON
ESTATES

Station Road
Blackrock
Co. Dublin
D18 Y128


Tel: 01468 81334
Fax: 01468 07041
011 85201 (International)

Project
Proposed Redevelopment of Station Court
Cockham


Drawing

**Indicative Street Scenes
(Coloured)**


Date	Scale @ A3	Drawn
08.10.19	1:200	AJT
Drawing number	Revision	
SCC/PLN/105	A	

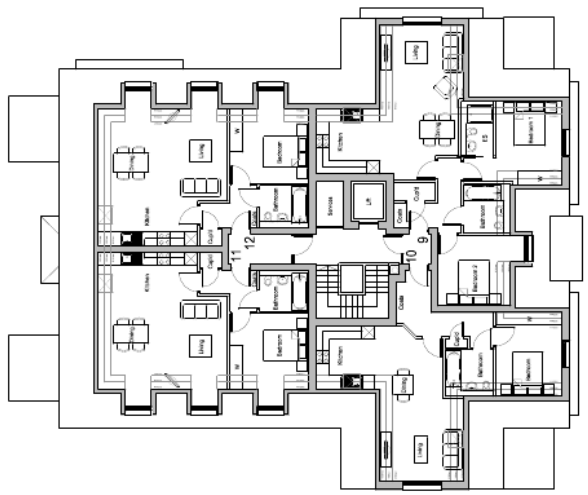


Second Floor Plan

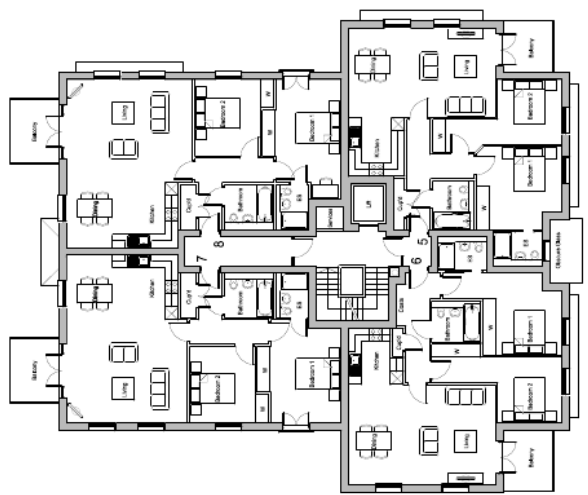

First Floor Plan

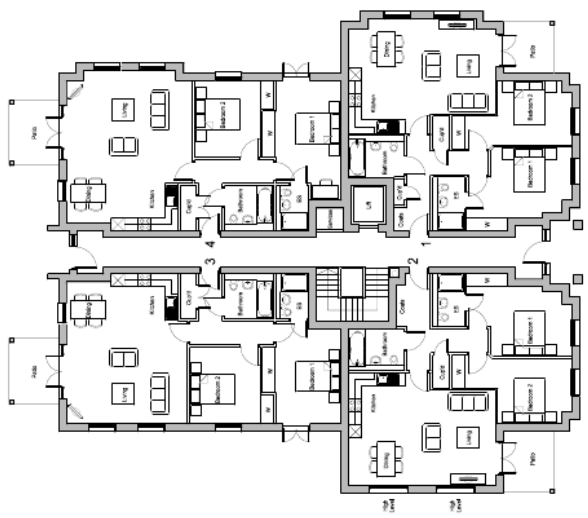

Ground Floor Plan

 

A 1005220 - Amendments

Sorbon Estates Ltd
 100, The Arcade, London
 EC2A 4PU
 Tel: 020 7460 1000
 Fax: 020 7460 1001
 Email: info@sorbon-estates.com
 Website: www.sorbon-estates.com

Proposed Redevelopment of Station Court,
 Cookham

Planning
 Drawing

Proposed Floor Plans

Date: 08.10.19
 Scale: B1
 1:100
 Drawing number: SCC/PLN/102
 Revision: A