




# Appendix A – Location Plan

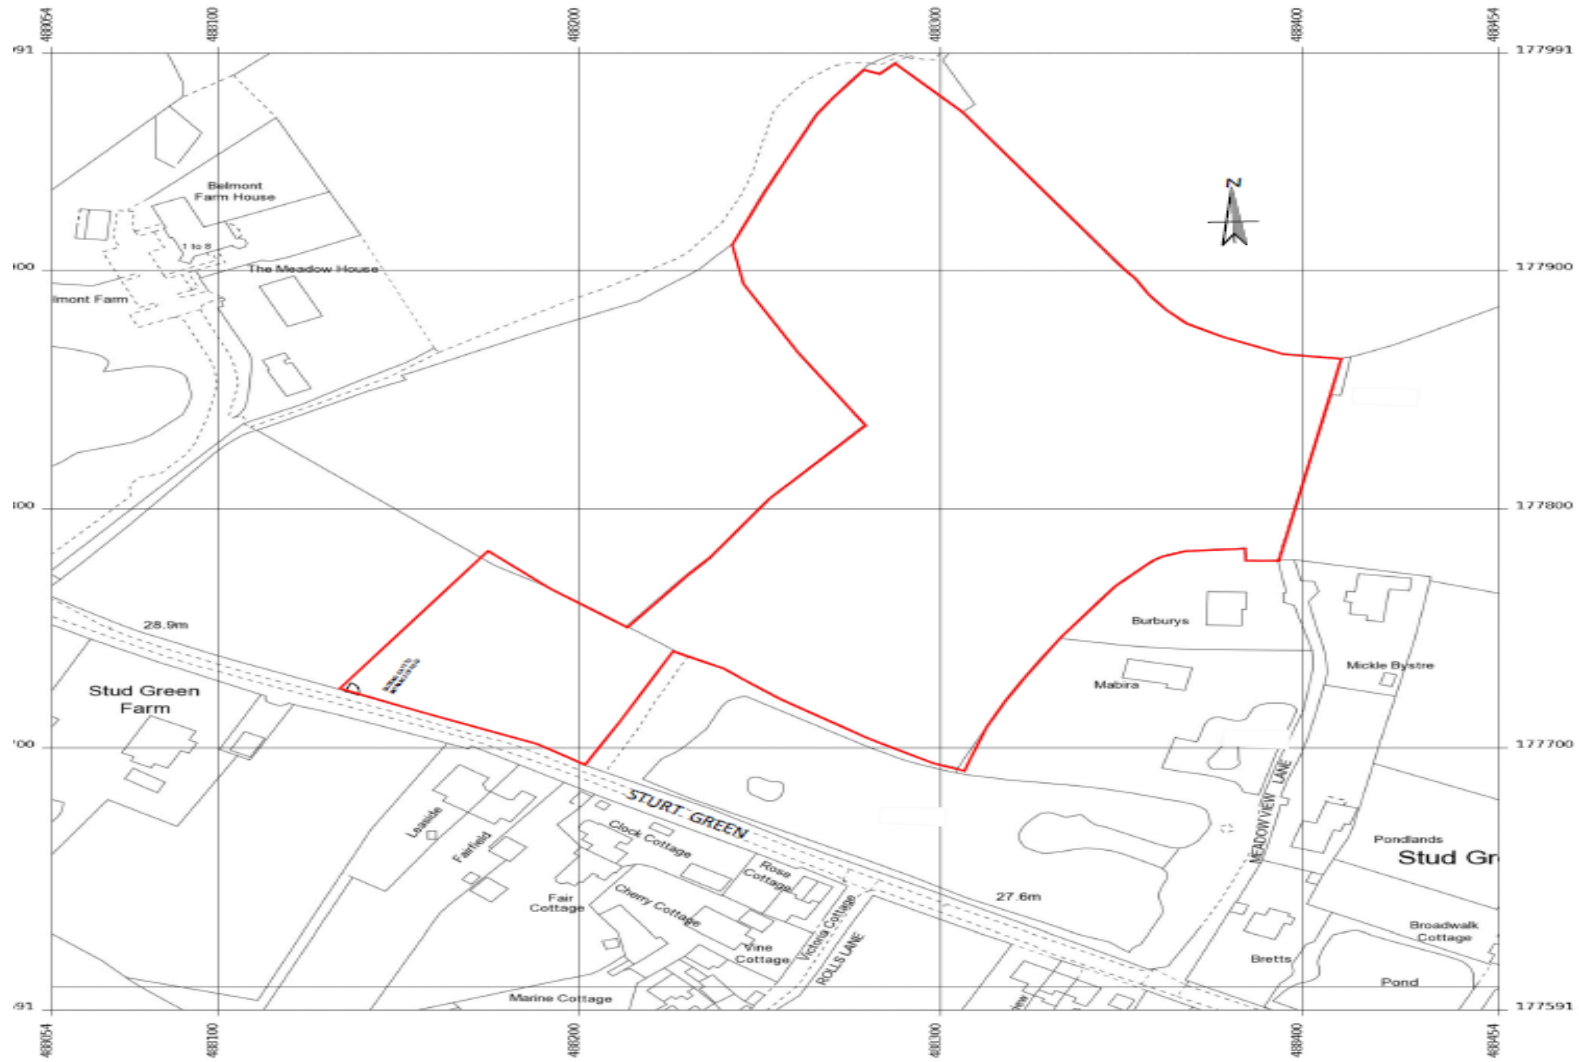


Appendix B – Existing Site Layout Plan

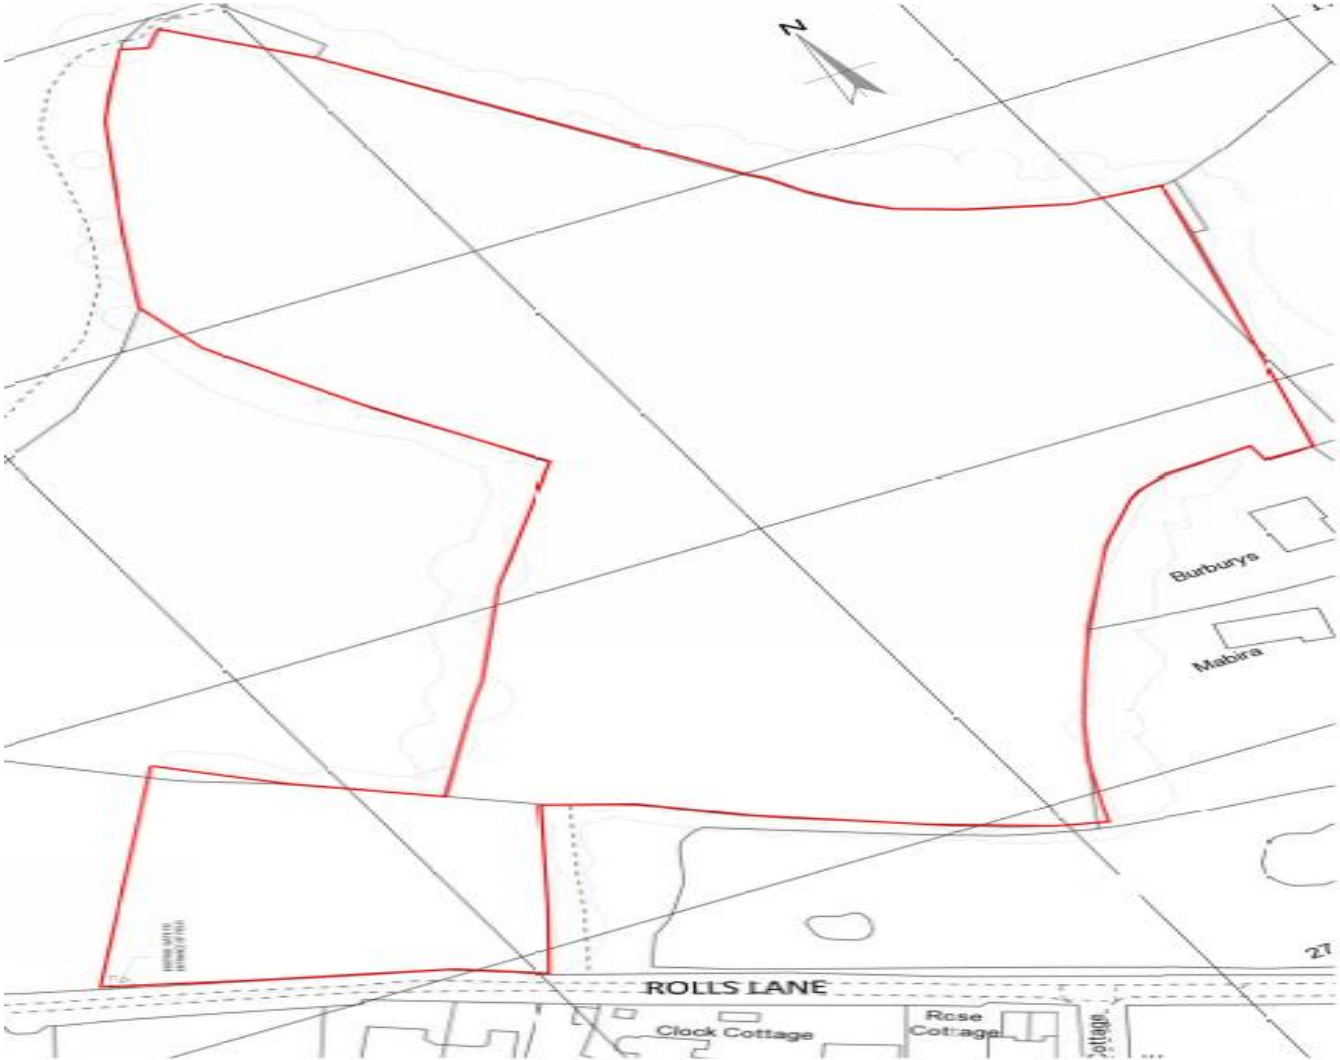

# Appendix C – Proposed Site Layout Plan

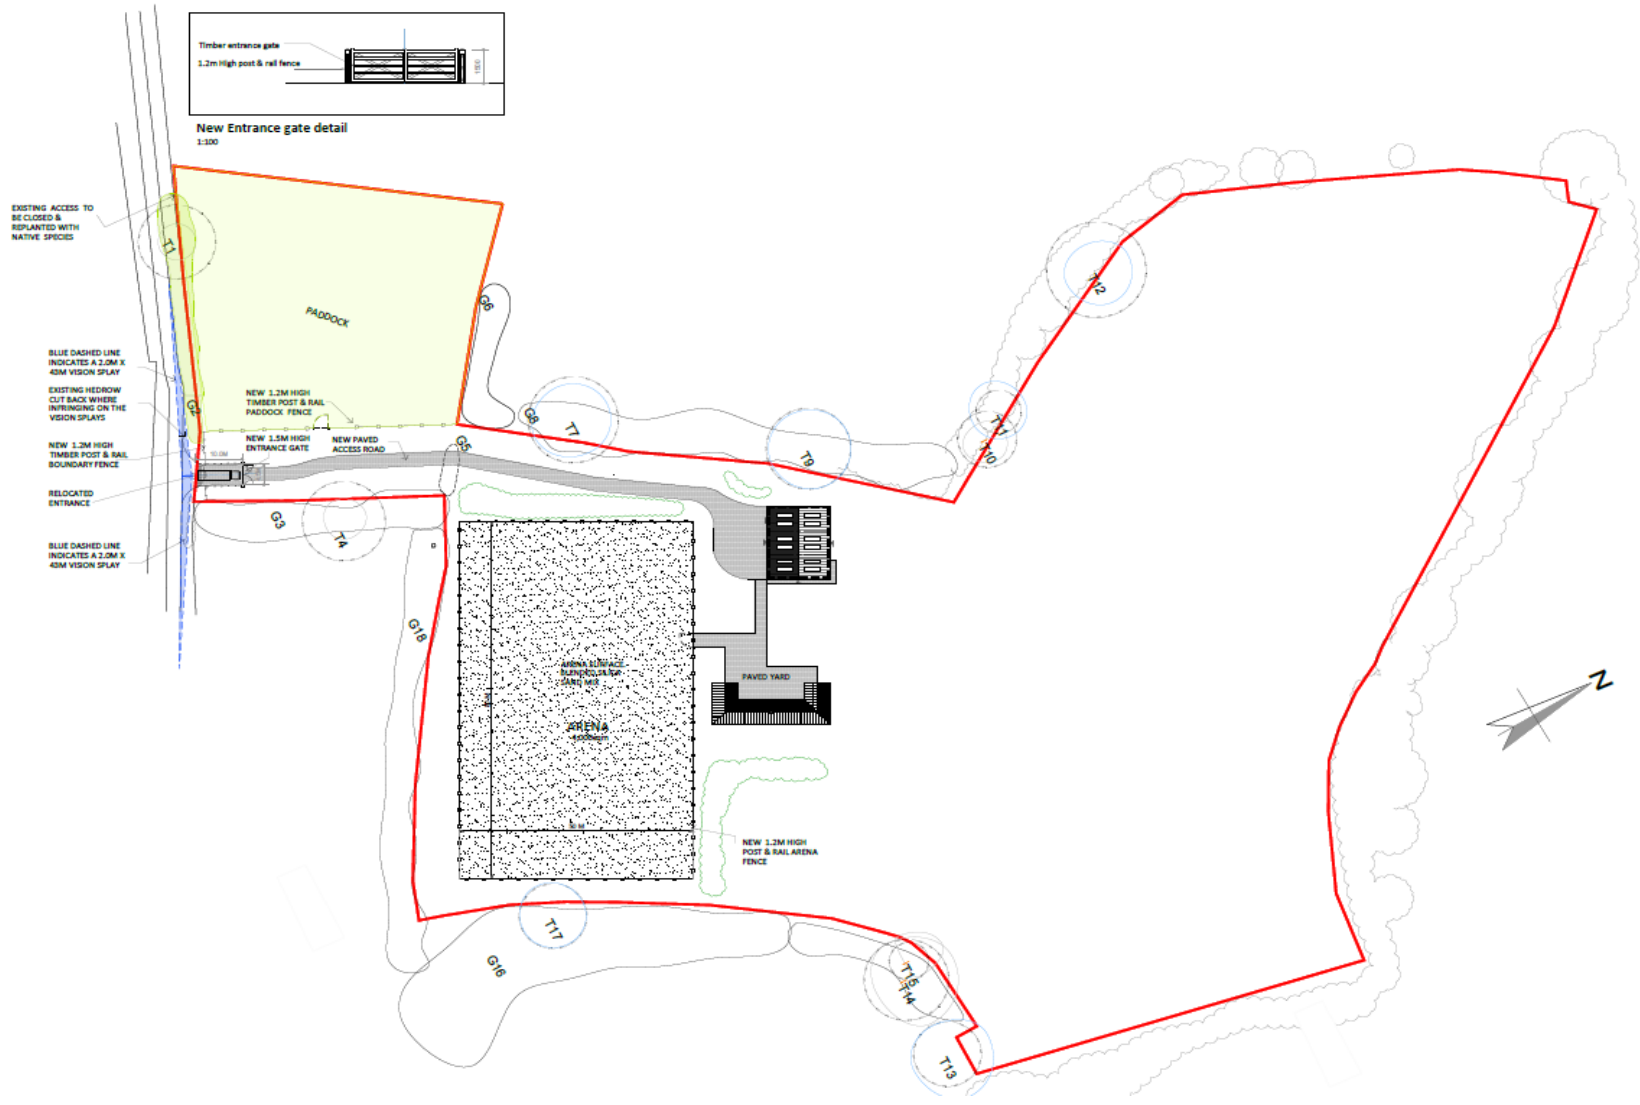

**Appendix D – Proposed Stables (Floor and Elevation Plans)**

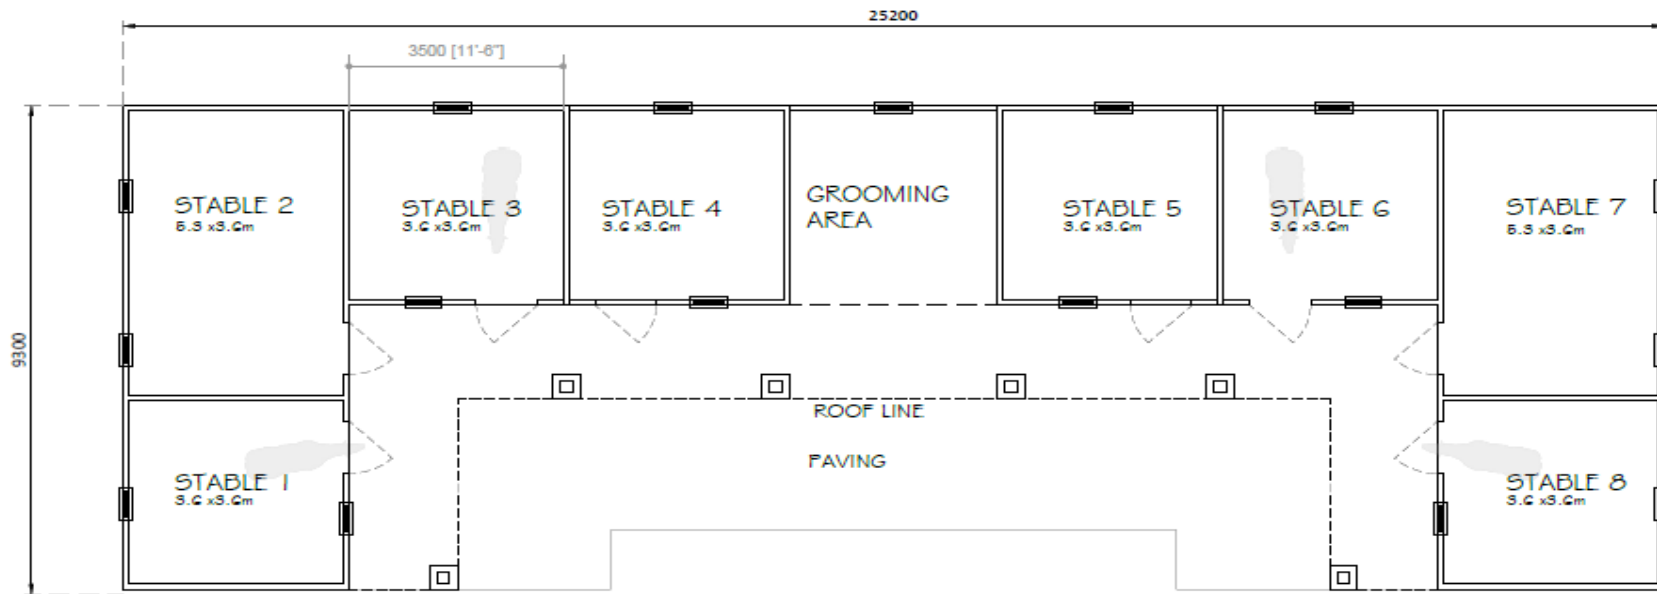

**PROPOSED PLAN** SCALE 1:100

FLOOR AREAS		
GROSS INTERNAL GIA.		
STABLES 1-8	127.80 sqm	1376 sqft
TOTAL	127.80 sqm	1376 sqft

Front Elevations



FRONT ELEVATION SCALE 1:100





LEFT HAND INTERNAL ELEVATION  
SCALE 1:100




RIGHT HAND INTERNAL ELEVATION  
SCALE 1:100

Rear Elevations

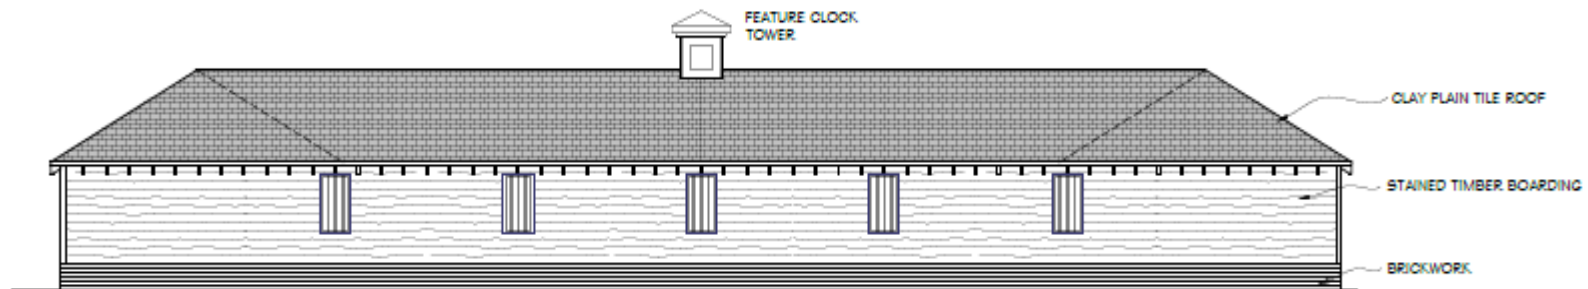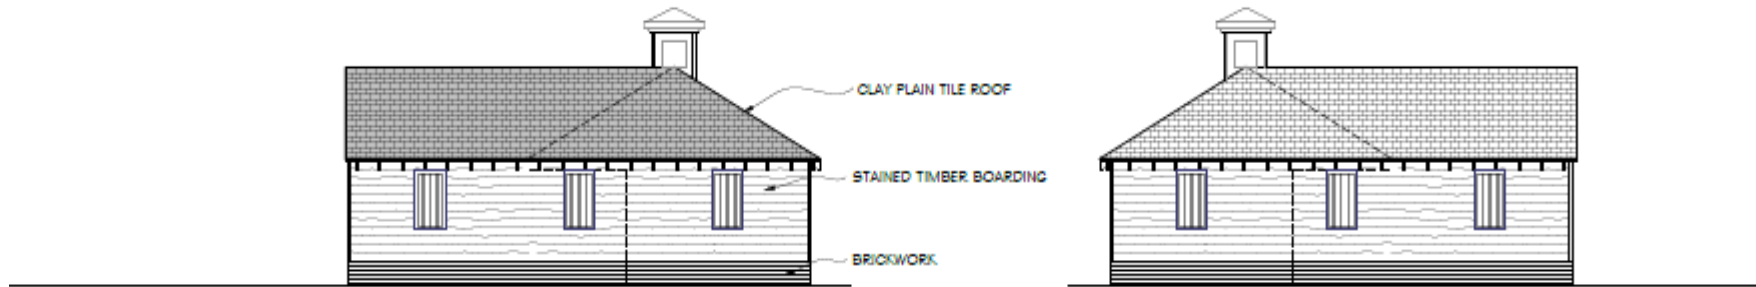

Appendix E – Proposed Barn (Floor and Elevation Plans)

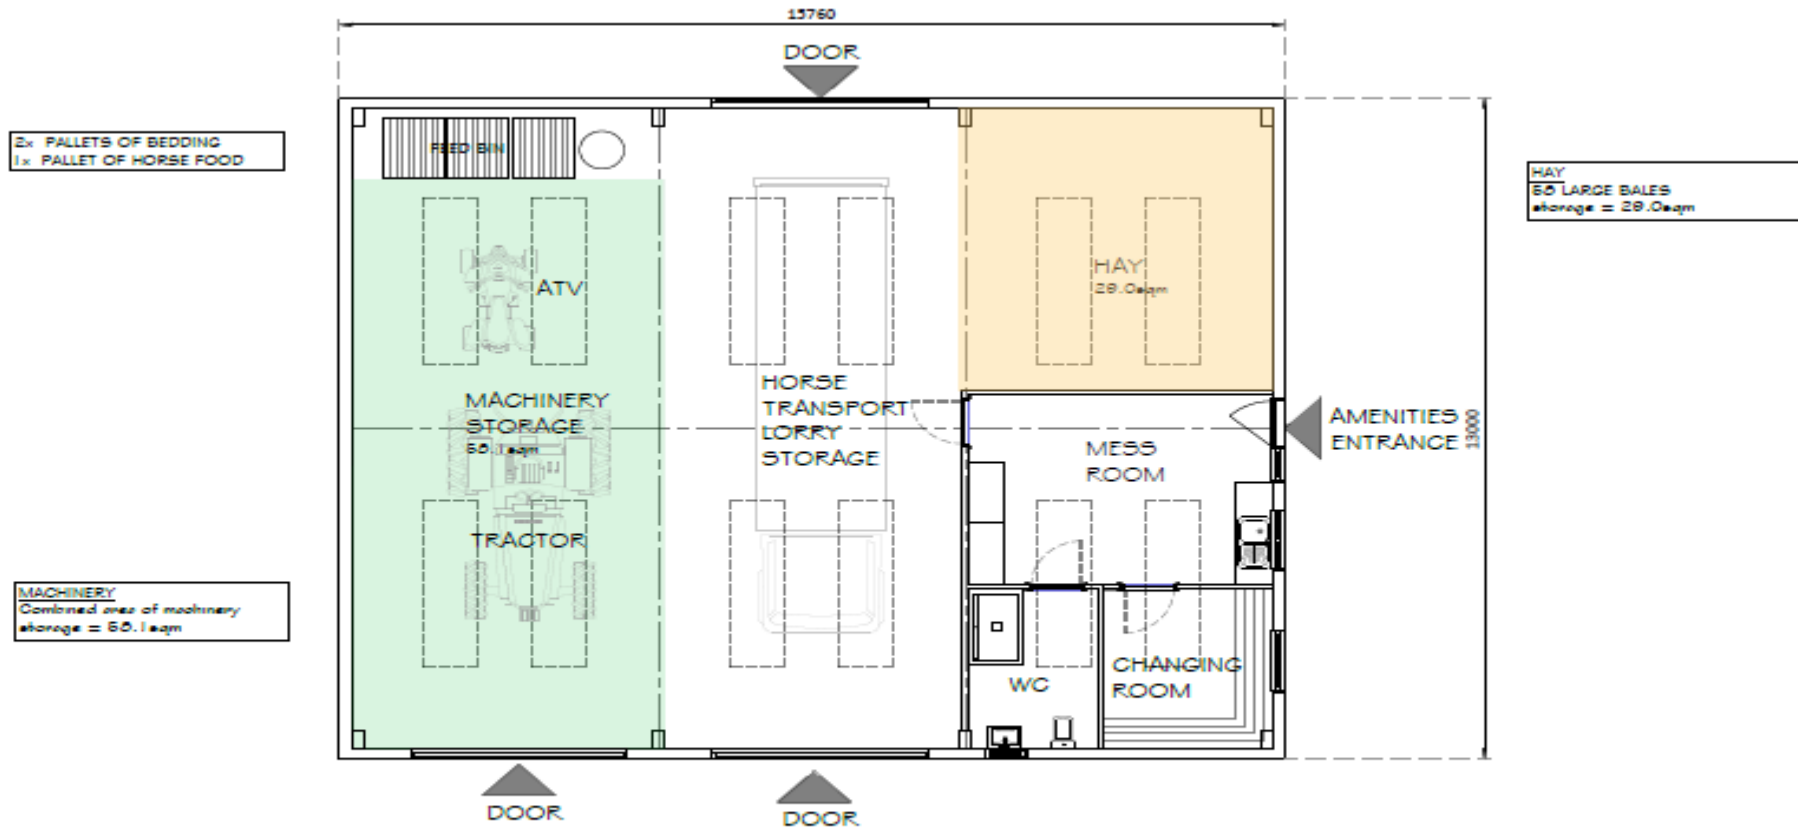

PROPOSED PLAN SCALE 1:100

