


Appendix A – Site Location Plan

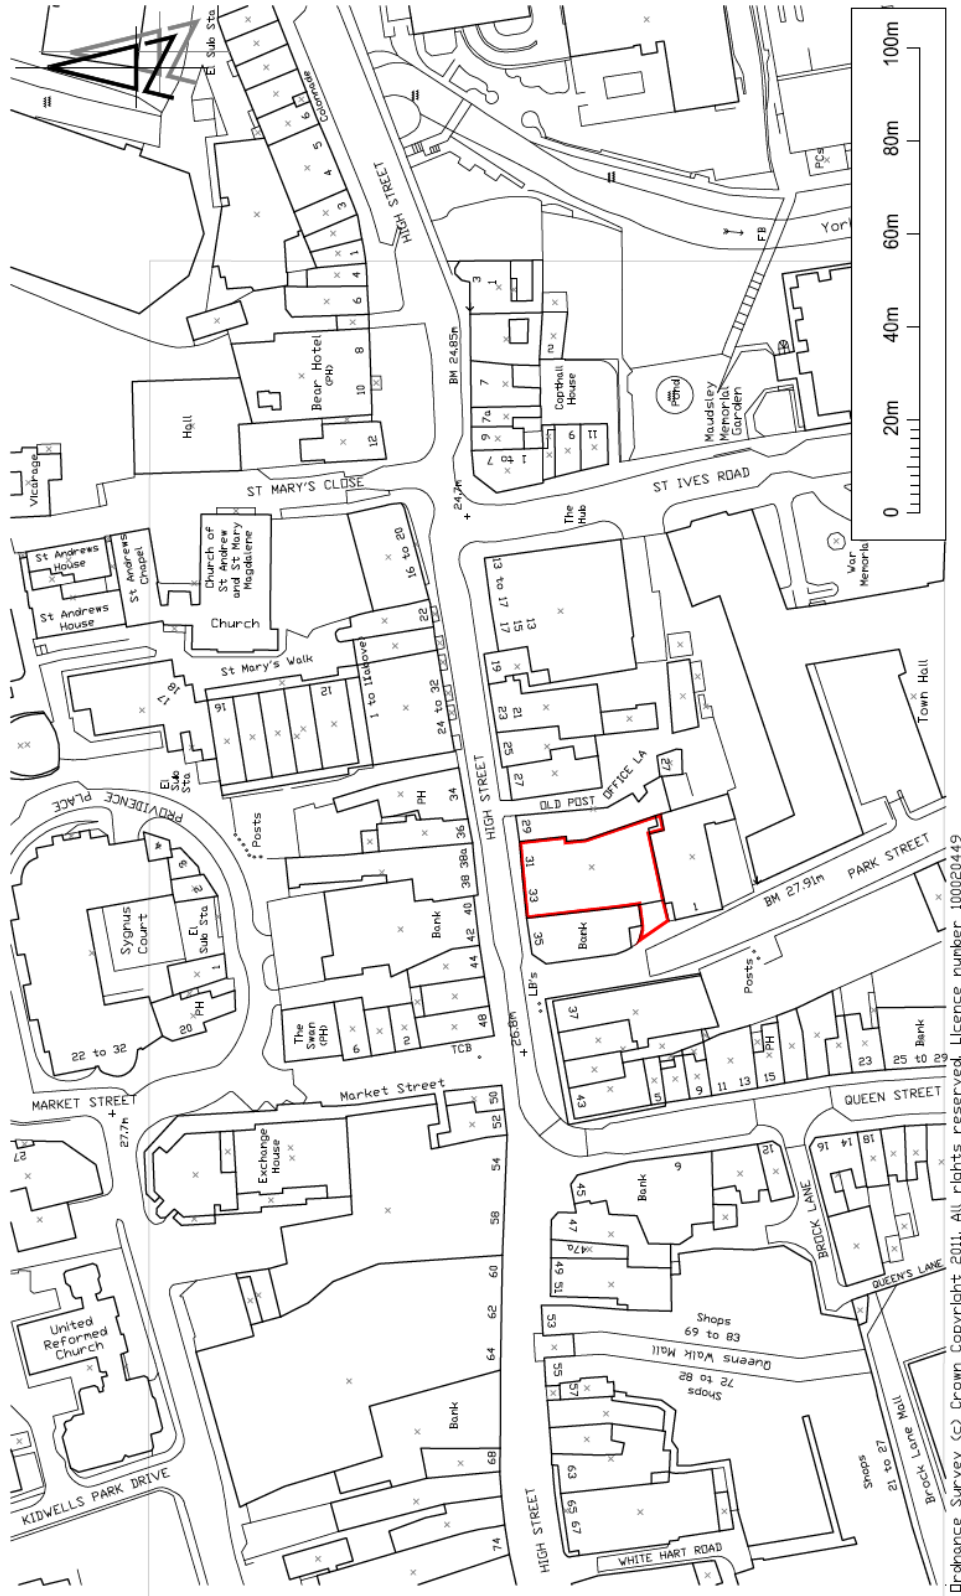

Ordnance Survey (c) Crown Copyright 2011. All rights reserved. Licence number 100020449



Enhancement of 31-33 High Street, Maidenhead and Addition of Flats Above
 Location plan
 Scale: 1/1250 @ A4
 HSMD31-33/PLN/300_REV A

18.12.20

Appendix B – Proposed Plans and Elevations

City of Chicago

© The Applicant is the owner of 300001211002 and is hereby certifying that the information provided herein is true and correct and is not misleading.

Notes


Enhancement of 31-33 High Street, Midlandhead and Addition of Flats Above


Proposed Ground, First and Second Floor Plans

SORBO
ESTATES

Sorbon, Anthony Ltd, Broomfield, Essex, The, 01464 871331, 111, 112, 113,1000

Plan No.	A/J	Date	18.12.20
Scale	1:100	Author	AI
Plan No.	HSM03-33PLN/302		

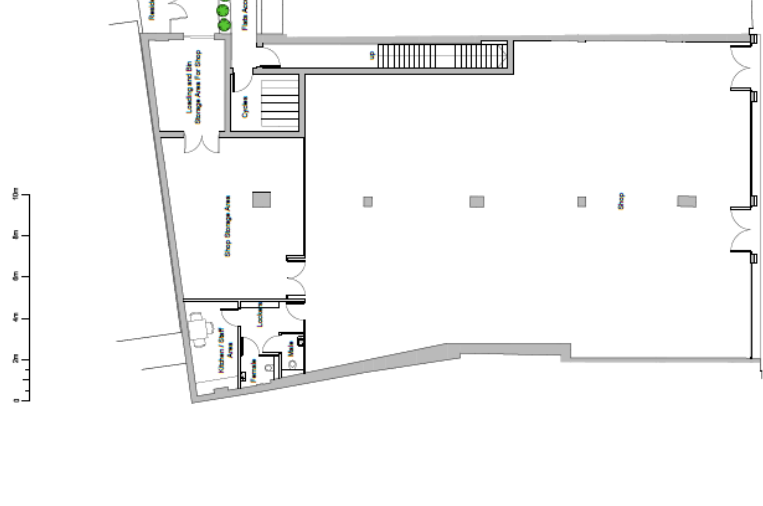

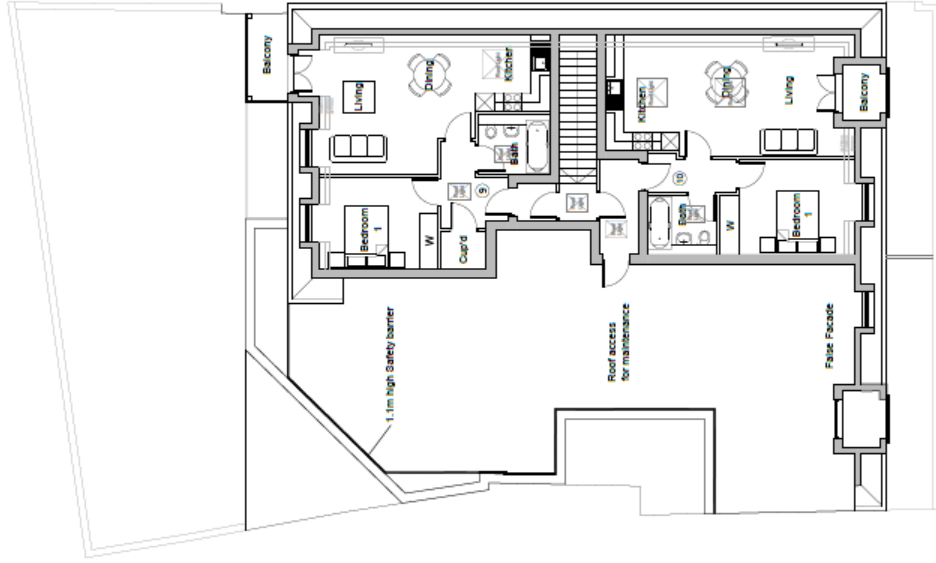

Proposed Third Floor Plan

© This drawing is the copyright of SORBON ESTATES. All dimensions and levels must be checked on site and verified prior to construction.

Notes	
F	Safety barrier added 03.08.21
E	Railings added 03.08.21
D	Amendments 24.08.21
C	Amendments 15.04.21
B	Amendments 01.04.21
A	Amendments 24.02.21
REV.	Describe Date


Project
**Enhancement of
 31-33 High Street, Maidenhead
 and Addition of Flats Above**

Drawing Title
Proposed Third Floor Plan


SORBON
ESTATES

Sorbon', Aylesbury End, Beaconsfield,
 Buckinghamshire, HP9 1LW
 Tel: 01494 671331
 Fax: 01494 676417
 DX 34507 Beaconsfield

Drawn By	AJT	Date:	18.12.20
Scale:	1:100	Sheet:	A2
Drawing No.	HSMD31-33/PLN/303		
Revision	F		

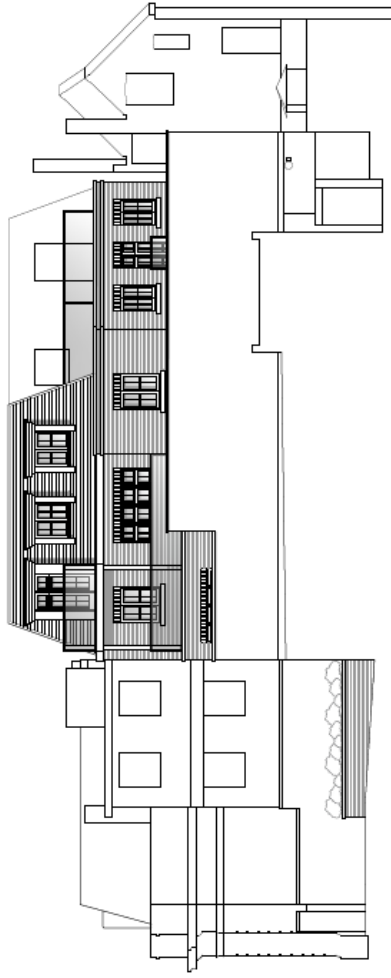

Proposed South Elevation

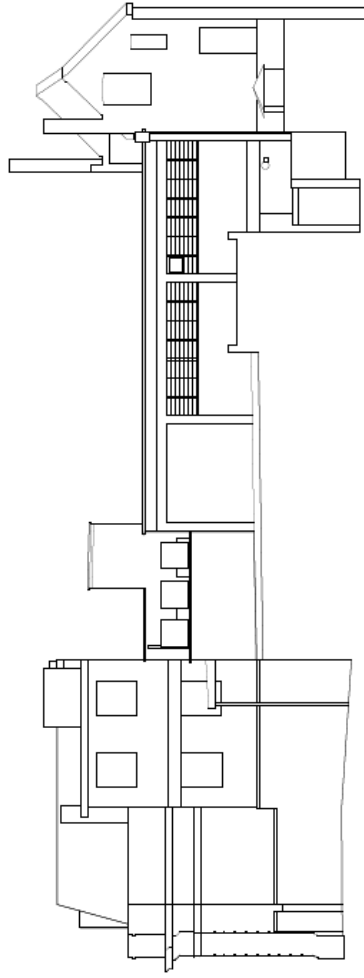

Existing South Elevation

© The drawing is the copyright of SORBON ESTATES. All rights reserved. No part of this drawing may be copied or used in whole or in part without the prior written consent of SORBON ESTATES.

Rev.	Description	Date
G	Safety cover added	03.08.21
F	Roofing added	03.08.21
E	Amendments	28.06.21
D	Amendments	24.06.21
C	Amendments	18.04.21
B	Amendments	01.04.21
A	Amendments	24.02.21


Project
**Enhancement of
 31-33 High Street, Maidenhead
 and Addition of Flats Above**

Drawing Title
**Existing and Proposed
 South Elevations**


SORBON
 ESTATES

Sorbon, Aylesbury Encl, Beaconsfield,
 Buckinghamshire, HP9 1LW
 Tel: 01494 671331
 Fax: 01494 671332
 DX 34507 Beaconsfield

Drawn By:	AJT	Date:	18.12.20
Scale:	1:100	Sheet:	A2
Drawing No.:	HSMD31-33/PLN/305		
Revision:	G		

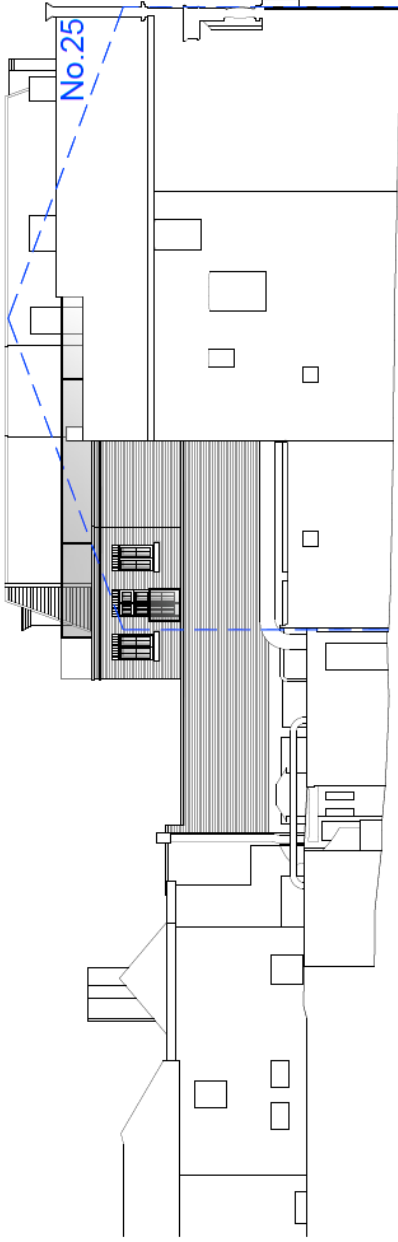

Proposed East Elevation (Old Post Office Lane)

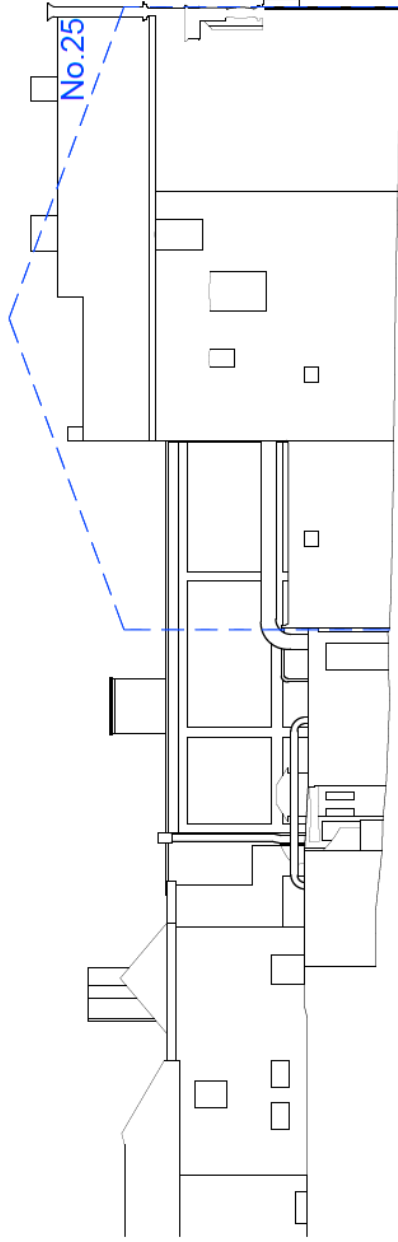

Existing East Elevation (Old Post Office Lane)

© This drawing is the copyright of SORBON ESTATES
All dimensions and levels must be checked on site and verified
prior to construction.

Notes

Rev.	Description	Date
G	Safety barrier added	03.08.21
F	Railings added	03.08.21
E	Amendments	28.06.21
D	Amendments	24.06.21
C	Amendments	18.04.21
B	Amendments	01.04.21
A	Amendments	24.02.21

Project

Enhancement of
31-33 High Street, Maidenhead
and Addition of Flats Above

Drawing Title

Existing and Proposed
East Elevations

SORBON
ESTATES

'Sorbon', Aylesbury End, Beaconsfield,
Buckinghamshire, HP9 1LW
Tel: 01494 071331
Fax: 01494 070417
DA 34507 Beaconsfield

Drawn By: AJT Date: 18.12.20

Scale: 1:100 A2

Drawing No. HSM31-33/PLN/307

Revision G

