




Appendix A

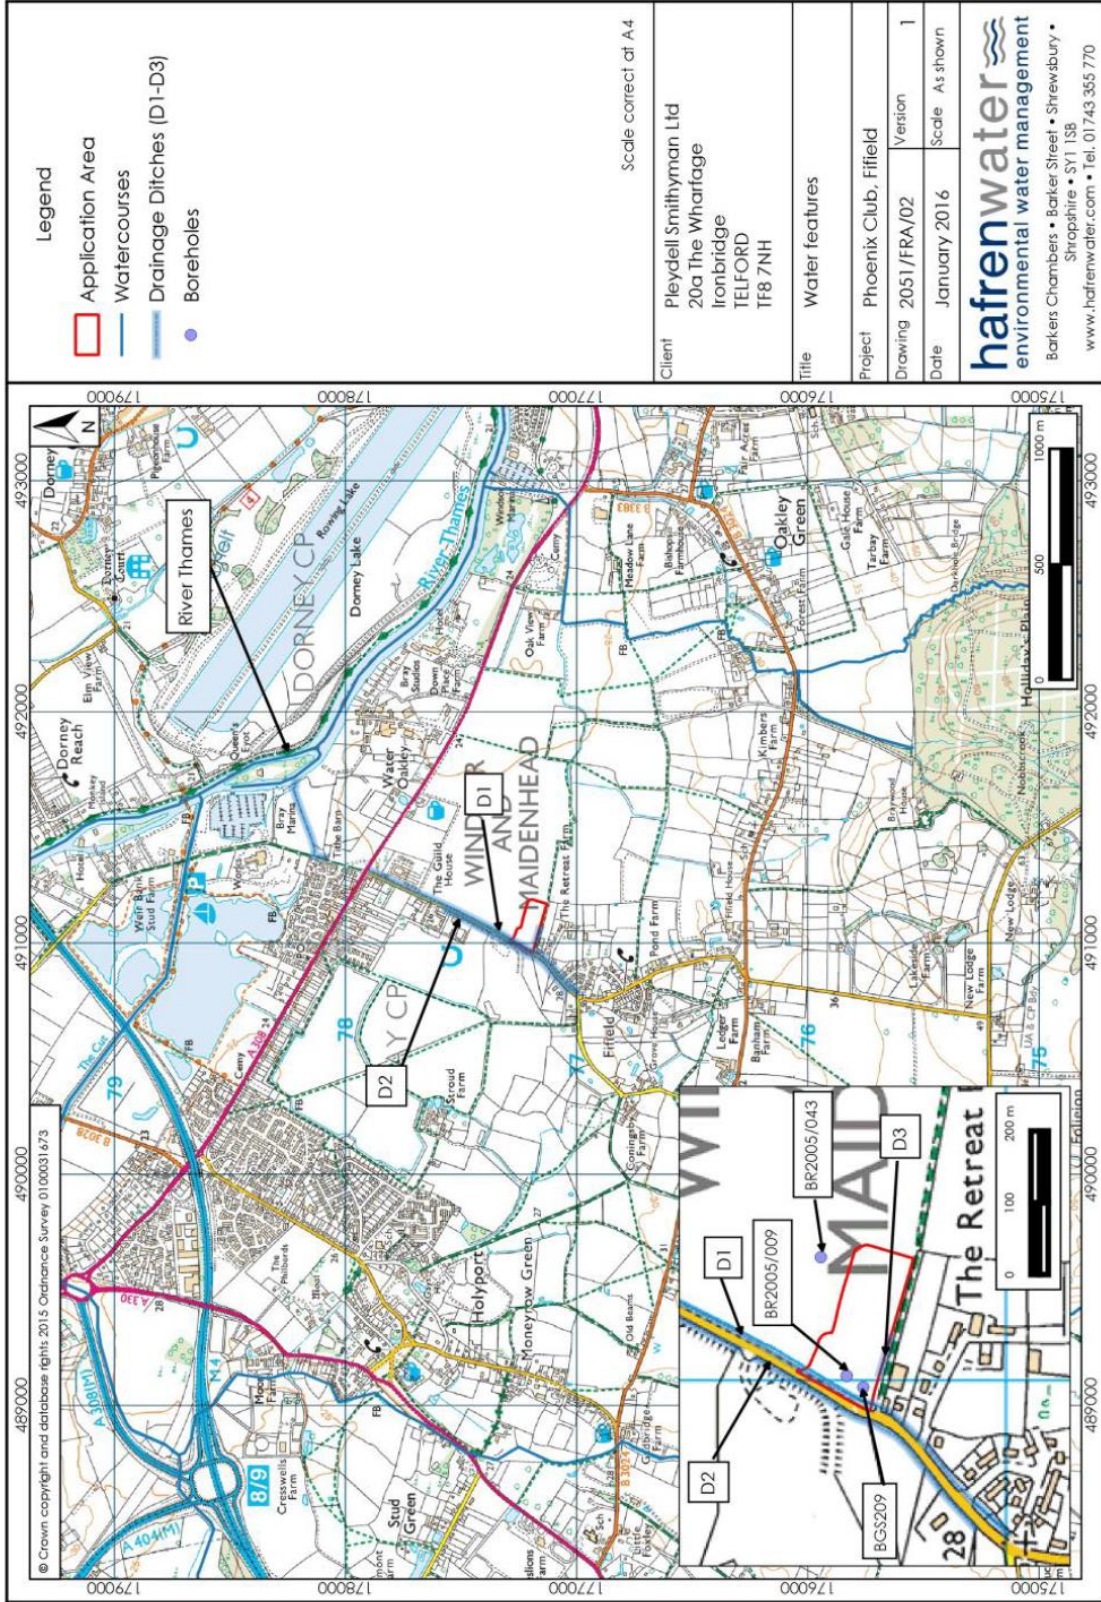


Appendix B

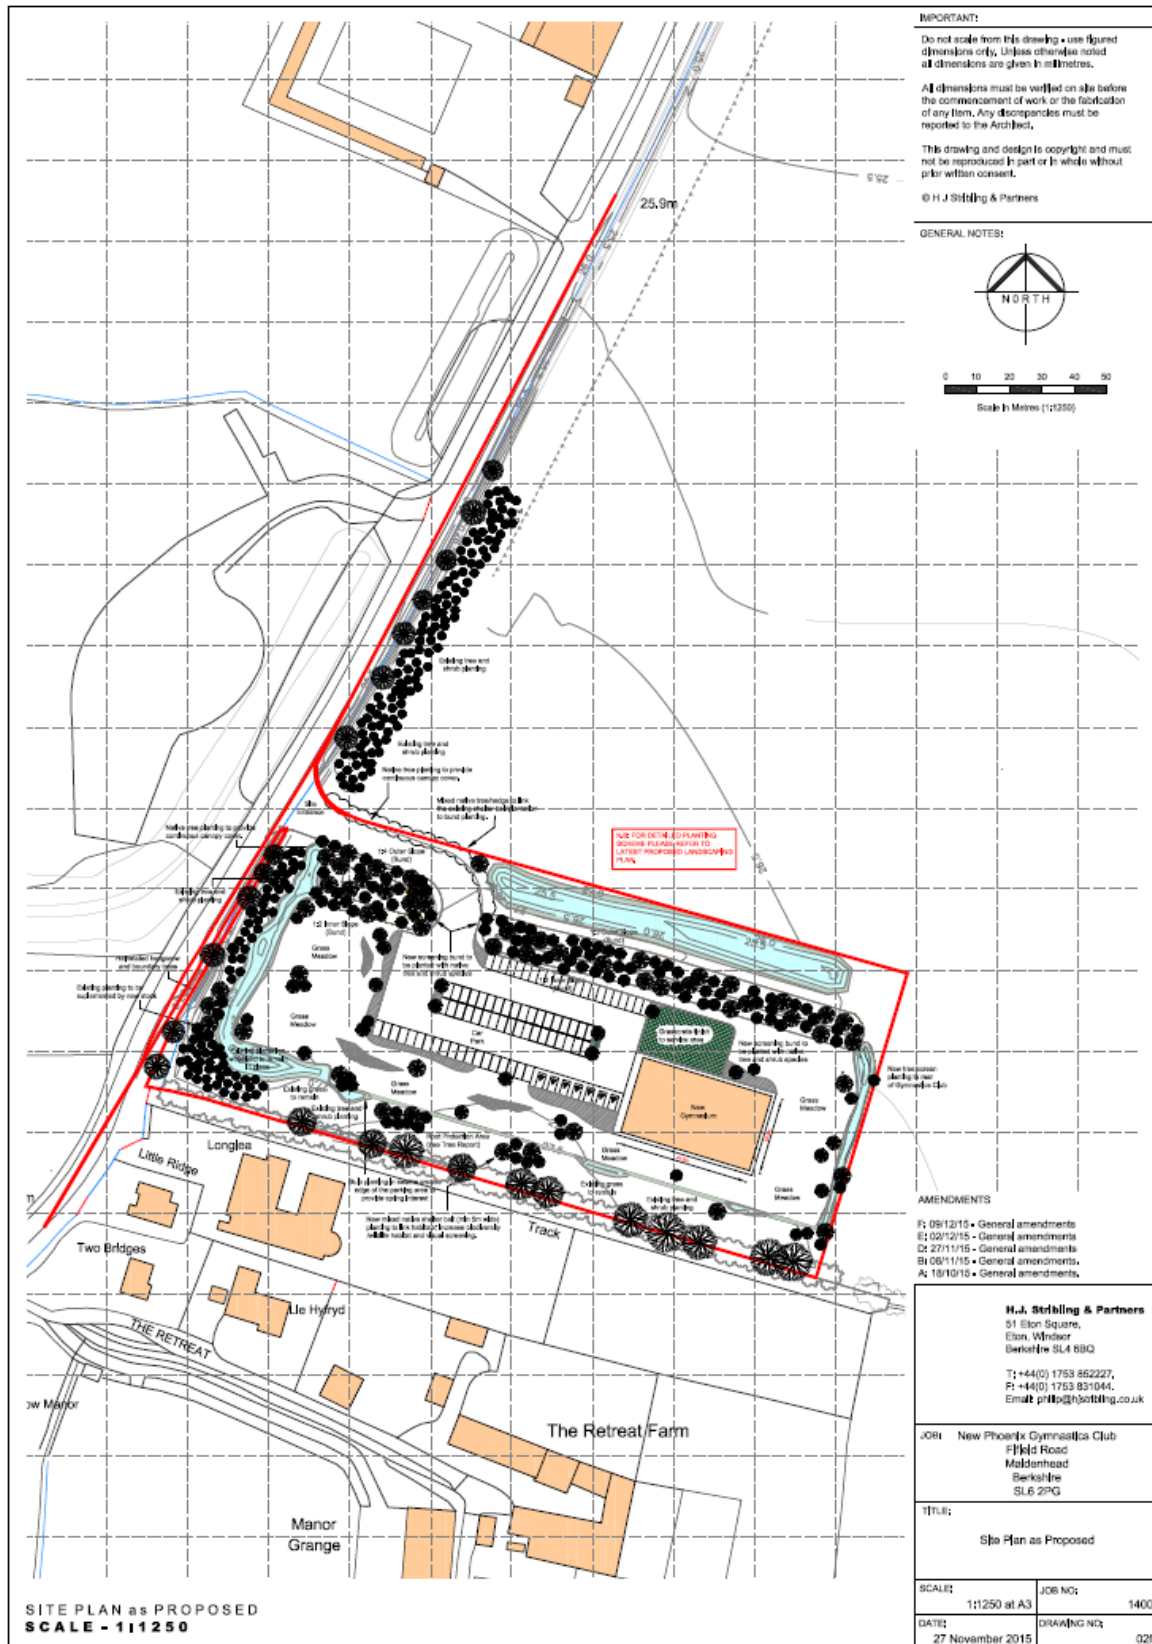

Appendix C – Site Landscaping

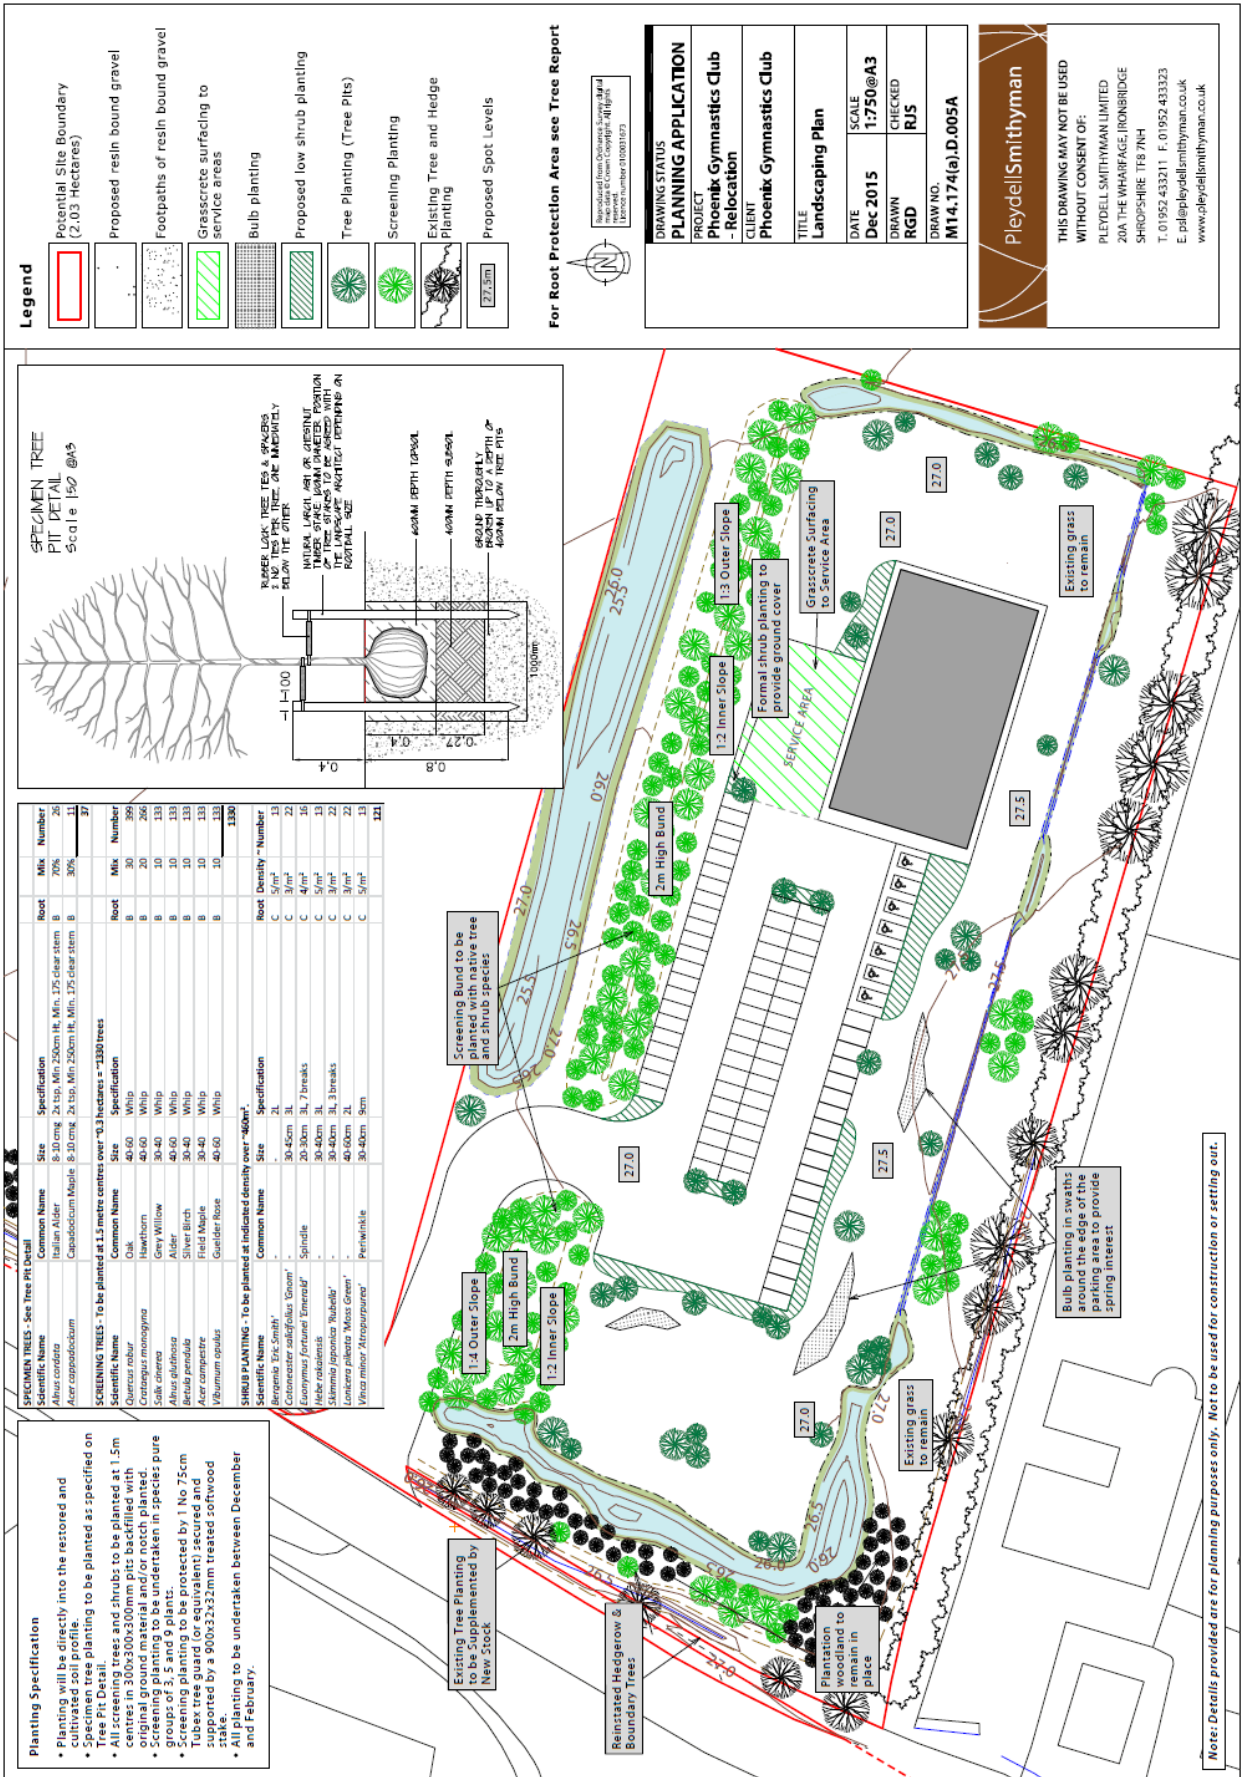

Appendix D – Amended Site Plan

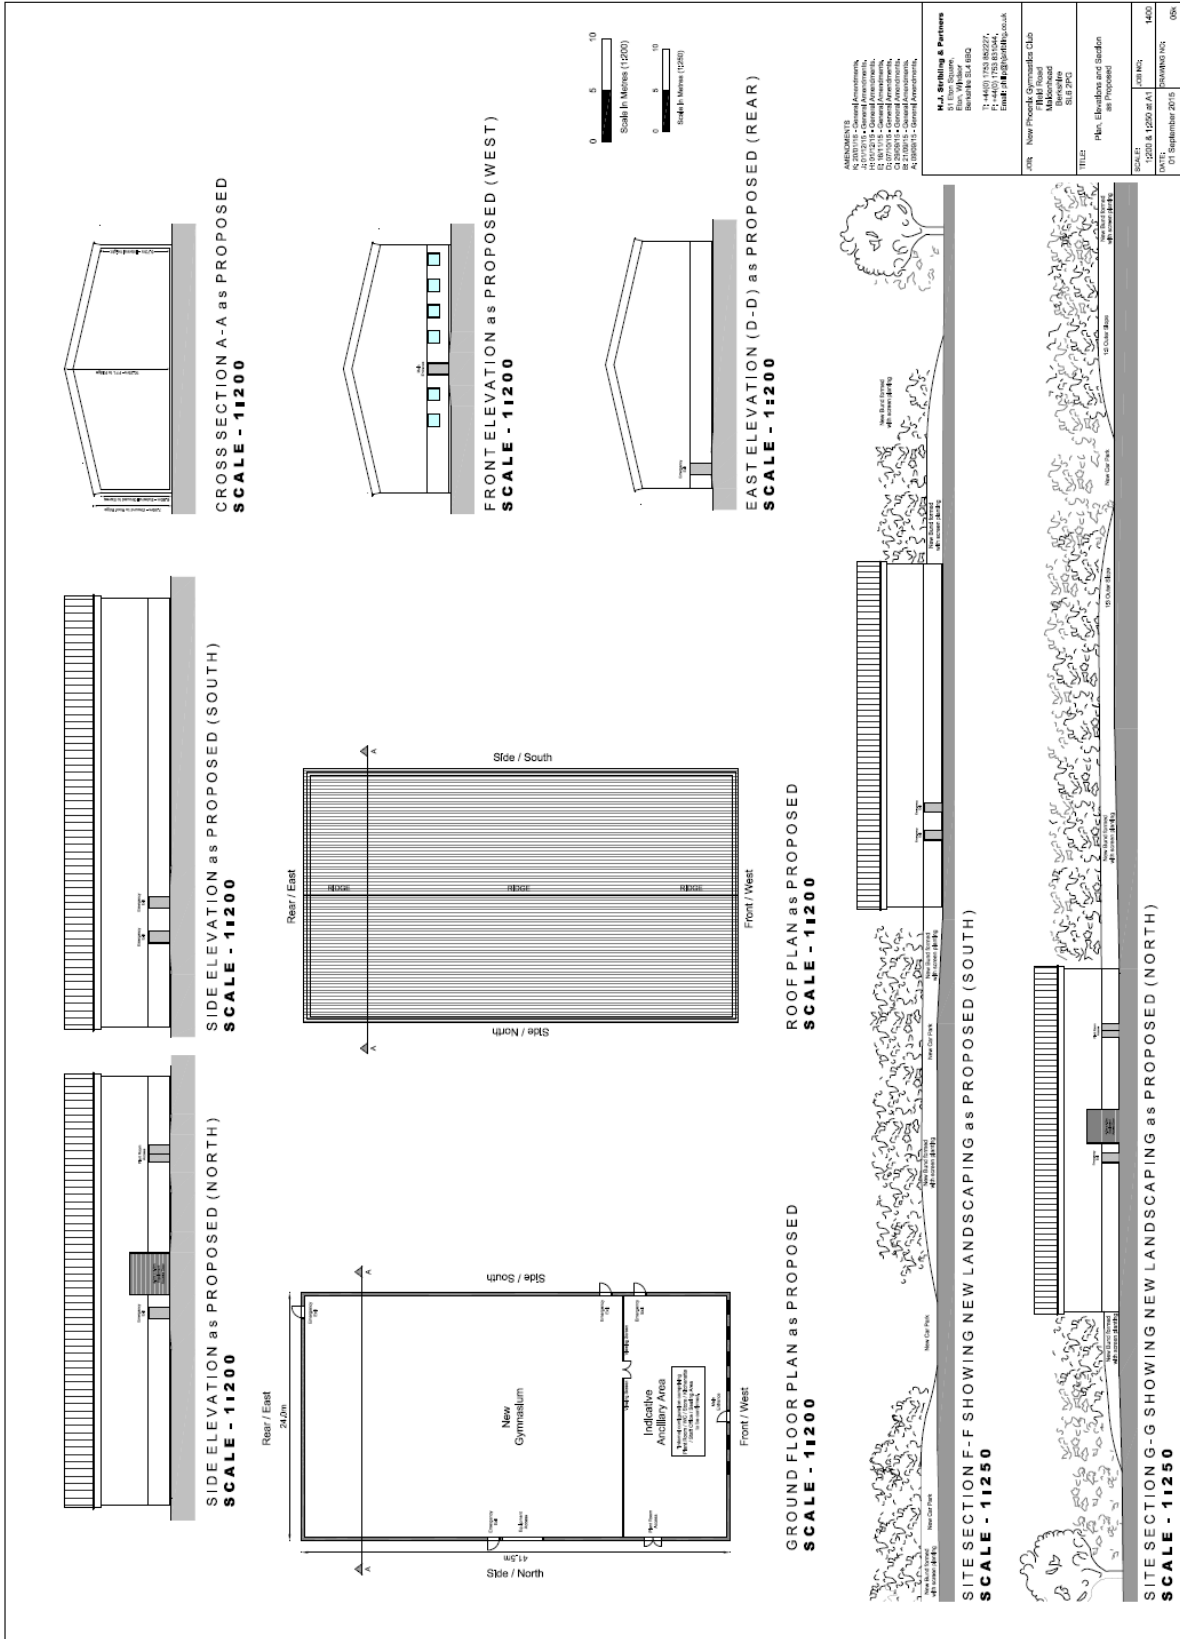

AMENDMENTS

N 20/2015/15 - General Amendments
 N 15/2015/15 - General Amendments
 C 12/2015/15 - General Amendments
 C 10/2015/15 - General Amendments
 C 9/2015/15 - General Amendments
 A 12/2015/15 - General Amendments

M.A. Spurling & Partners
 51 Elm Street
 Burnside SA 5830
 T: +61(8) 7362 8622/7
 F: +61(8) 7362 8623
 Email: info@spurling.com.au

Client: New Prostate Gymnastics Club
Project: Makinwood
Site: 515/520/525
Title: Plan, Elevation and Section as Proposed

Scale:	1:1200	1:600
Drawn:	1:1200 as A1	1:600 as A2
Date:	01 September 2015	06/09/2015

