


# APPENDIX A

## SITE LOCATION MAP




# APPENDIX B

## PLANS AND ELEVATIONS

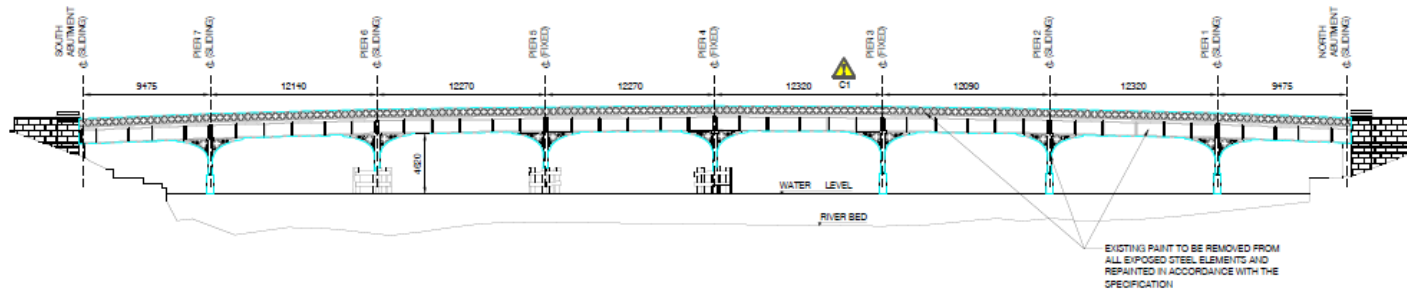

WEST ELEVATION  
SCALE 1:200

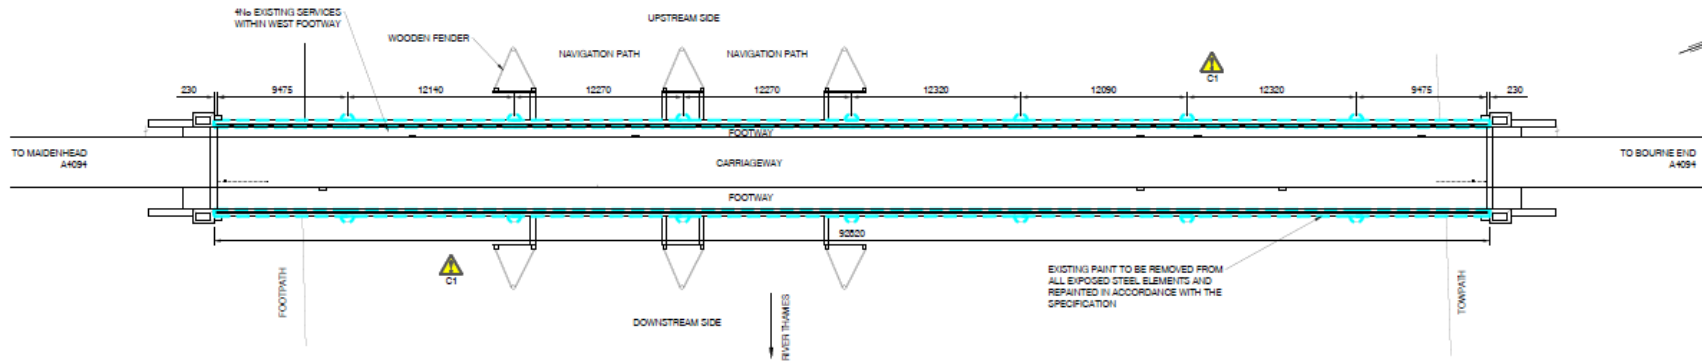


PLAN VIEW  
SCALE 1:200




# APPENDIX C


## PROPOSED WORKS TO REPLACEMENT TRIMMER BEAM AND BEAM CONNECTIONS

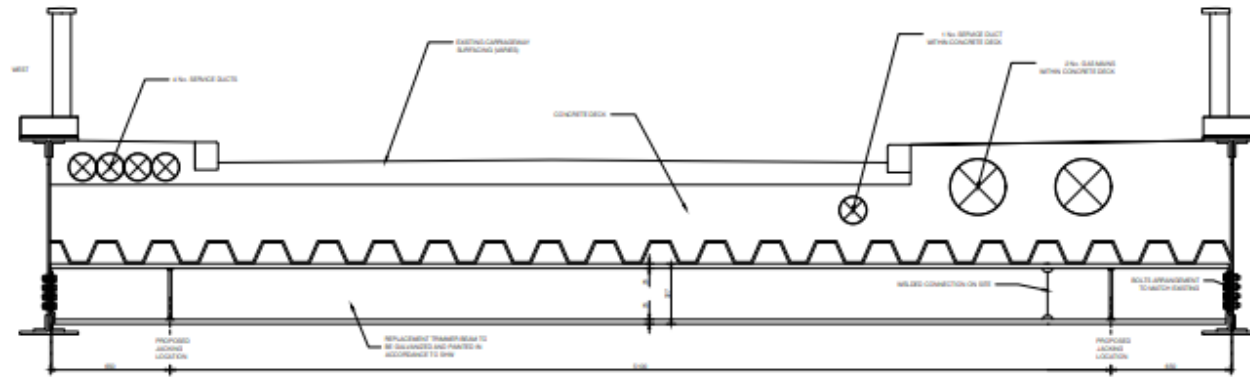


PROPOSED REPLACEMENT TRIMMER BEAM ELEVATION

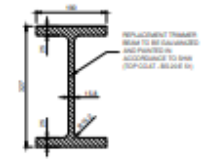

TYPICAL SECTION OF REPLACEMENT TRIMMER BEAM

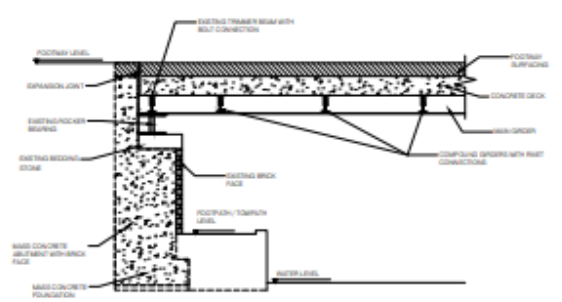

EXISTING ARRANGEMENT

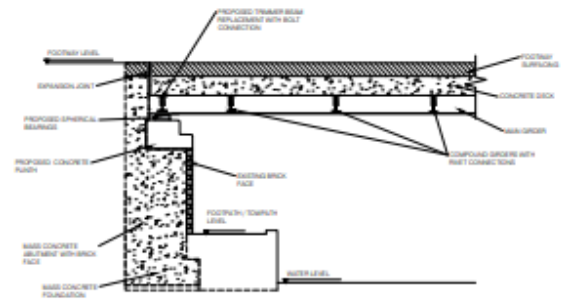

PROPOSED ARRANGEMENT