



# APPENDIX A

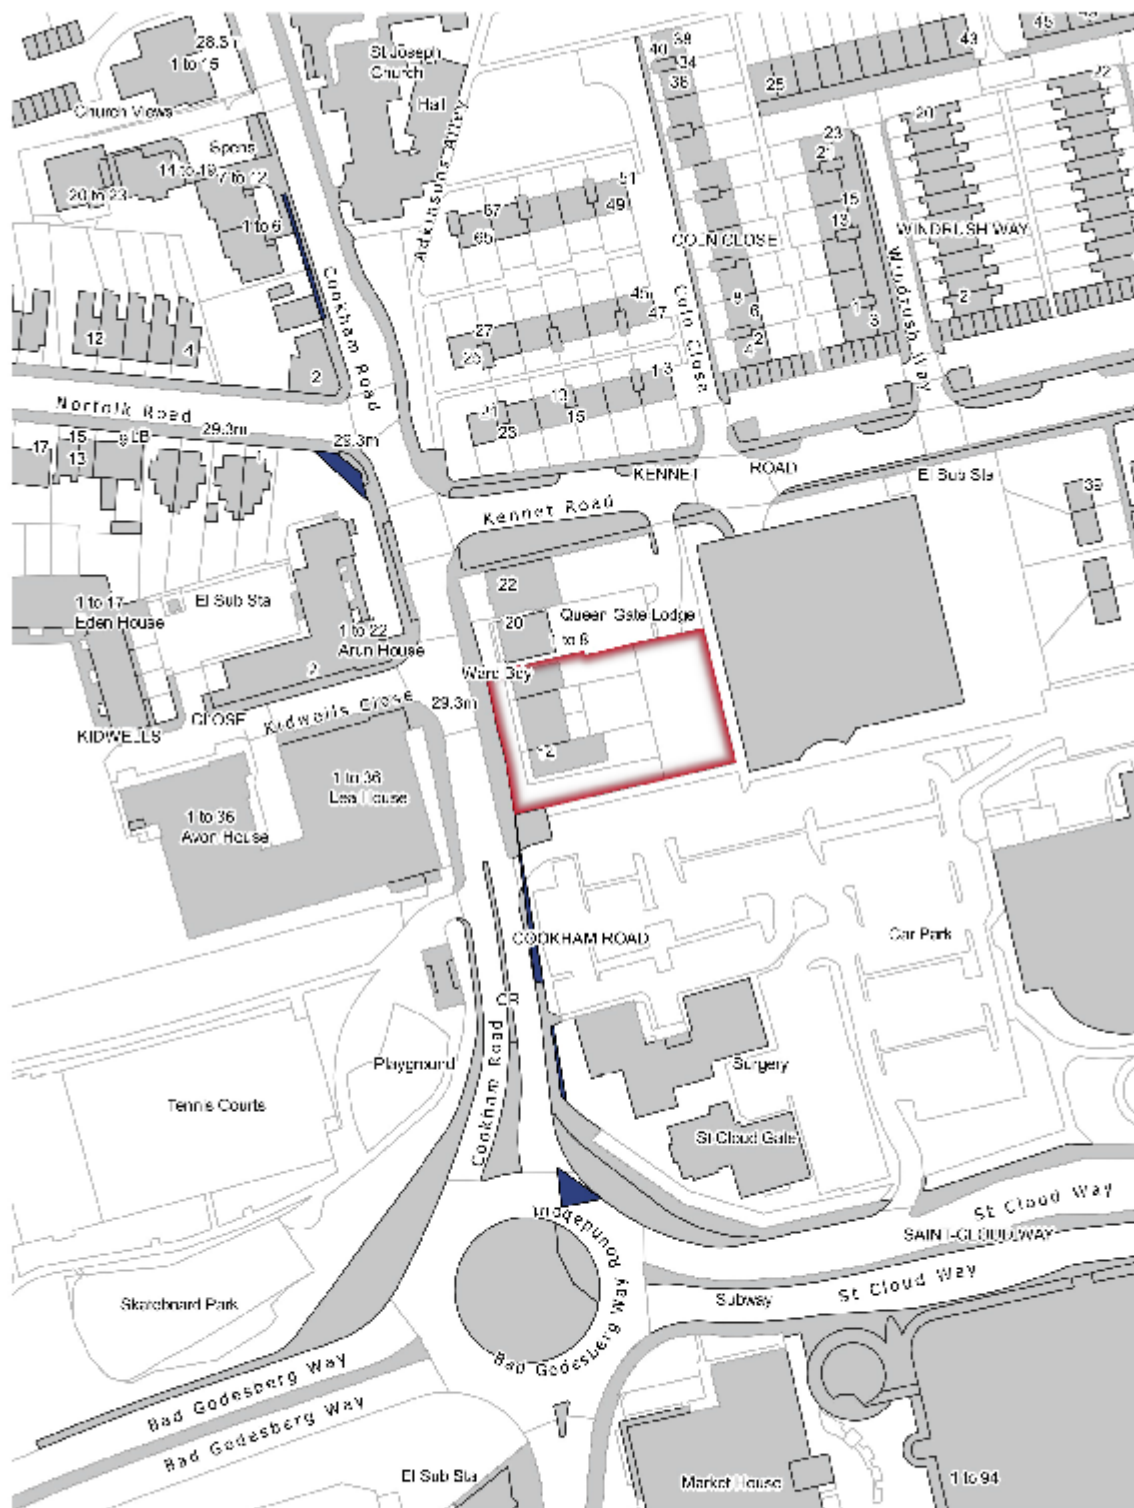

# APPENDIX B

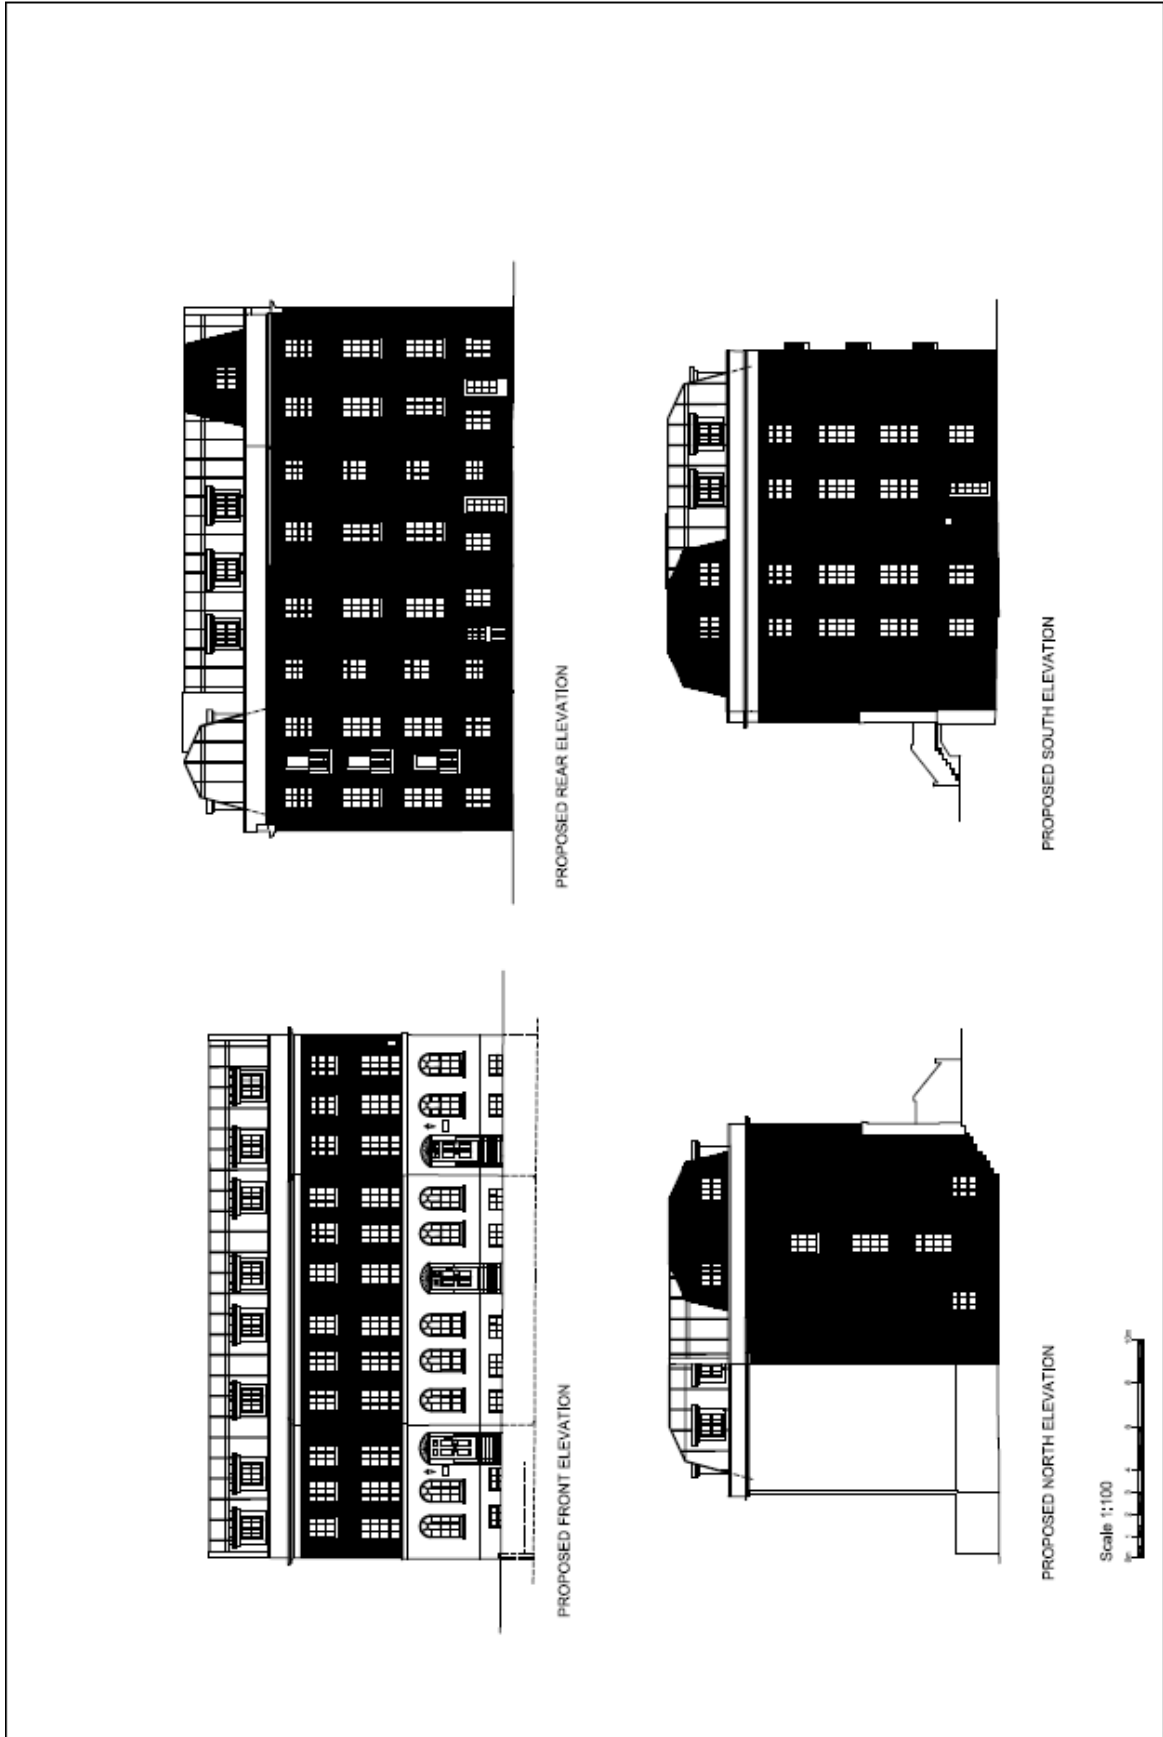

PROPOSED REAR ELEVATION

PROPOSED SOUTH ELEVATION

PROPOSED FRONT ELEVATION

PROPOSED NORTH ELEVATION


Scale 1:100

1. This drawing is a preliminary drawing and is not to be used for construction purposes without the approval of the architect.  
 2. The architect is not responsible for any errors or omissions in this drawing.  
Project: Queensgate House  
 Location: Millers Road  
 No: Proposed Floor Plans  
 Date: 2020\_01\_15

**TPARCHITECTS**  
 100, 101, 102,1000.

# APPENDIX C

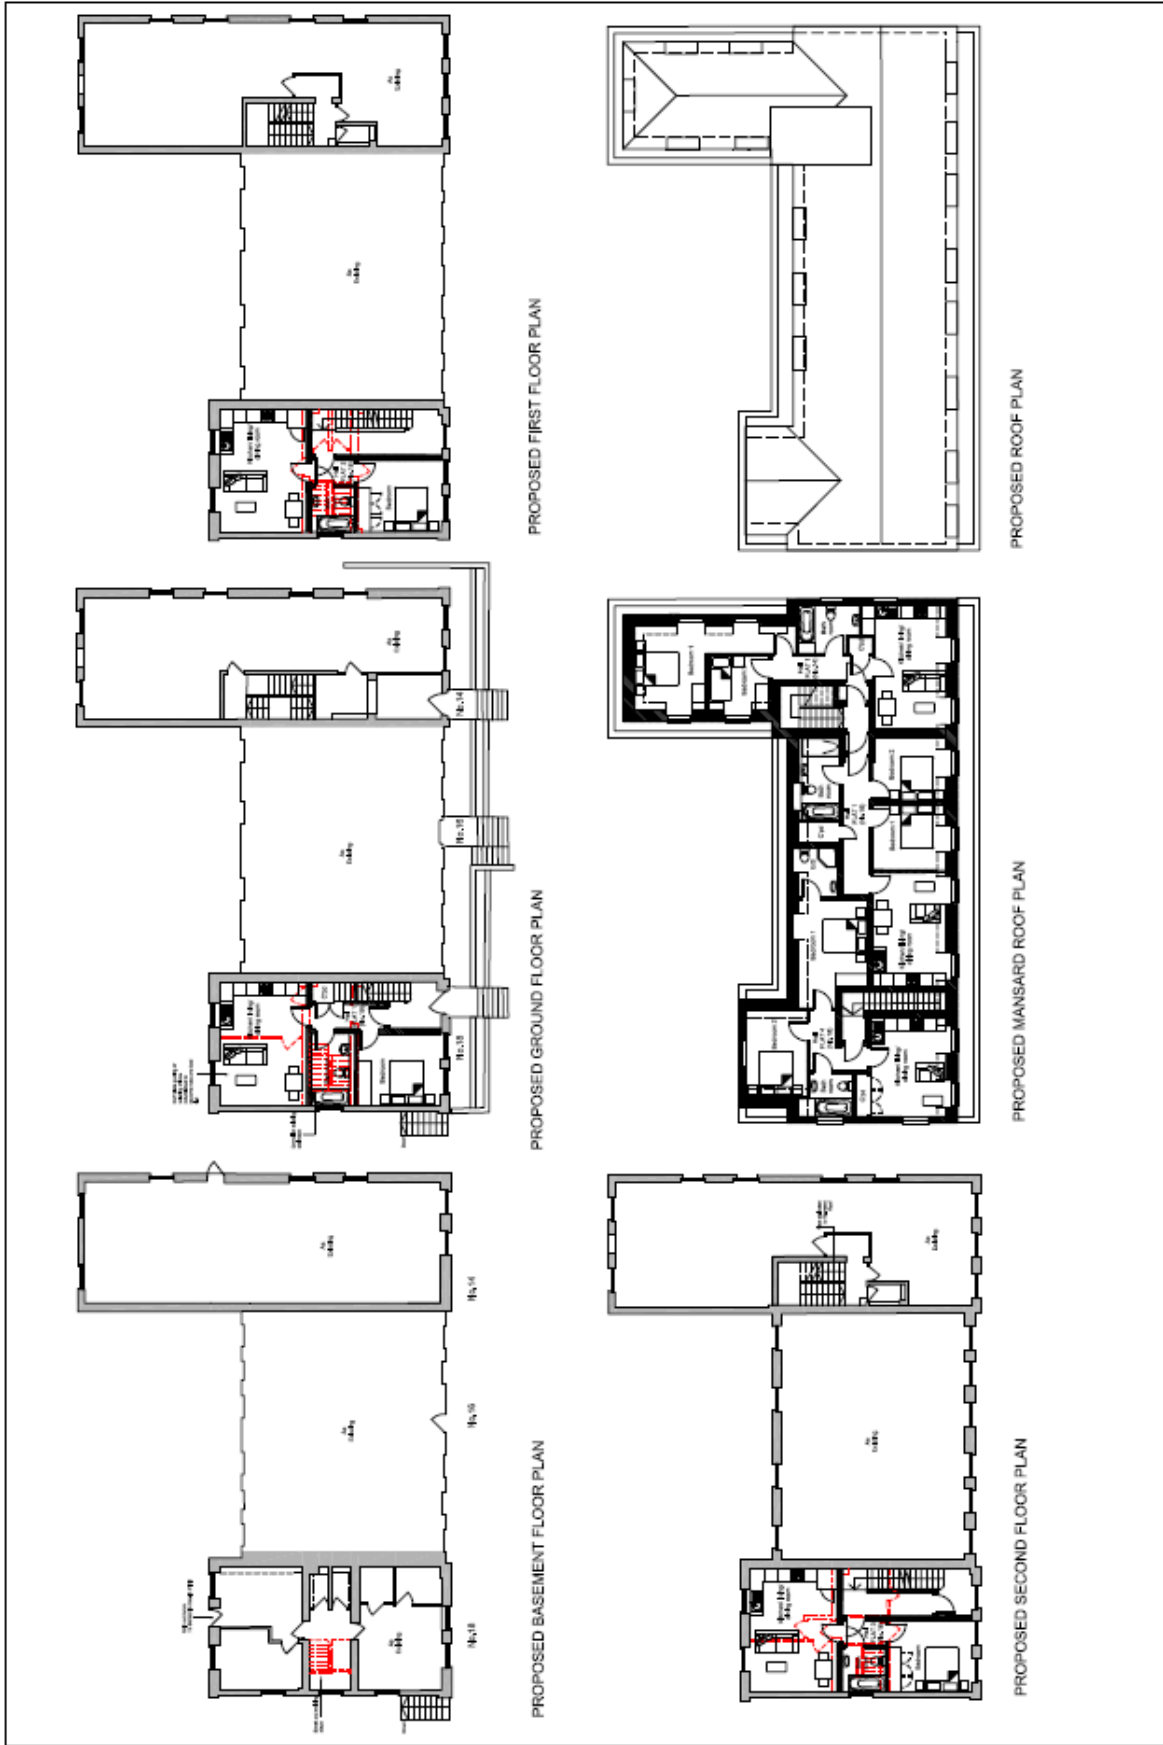

<p>TPARCHITECTS          4000 YORK LANE          Suite 100          Toronto, Ontario M2H 3P2          Tel: (416) 461-1111          Fax: (416) 461-1112</p>		<p>Project: Queen's Quay          Consultant: [Redacted]          Title: [Redacted]          No.: [Redacted]          Date: 2010.01.13</p>
<p>Client Name: [Redacted]          Location: [Redacted]          Scale: 1/8" = 1'-0"          Date: 2010.01.13</p>		<p>Notes:          1. All dimensions are in feet and inches.          2. All dimensions are to the centerline of the wall.          3. All dimensions are to the centerline of the wall.          4. All dimensions are to the centerline of the wall.          5. All dimensions are to the centerline of the wall.          6. All dimensions are to the centerline of the wall.          7. All dimensions are to the centerline of the wall.          8. All dimensions are to the centerline of the wall.          9. All dimensions are to the centerline of the wall.          10. All dimensions are to the centerline of the wall.</p>