


Appendix A



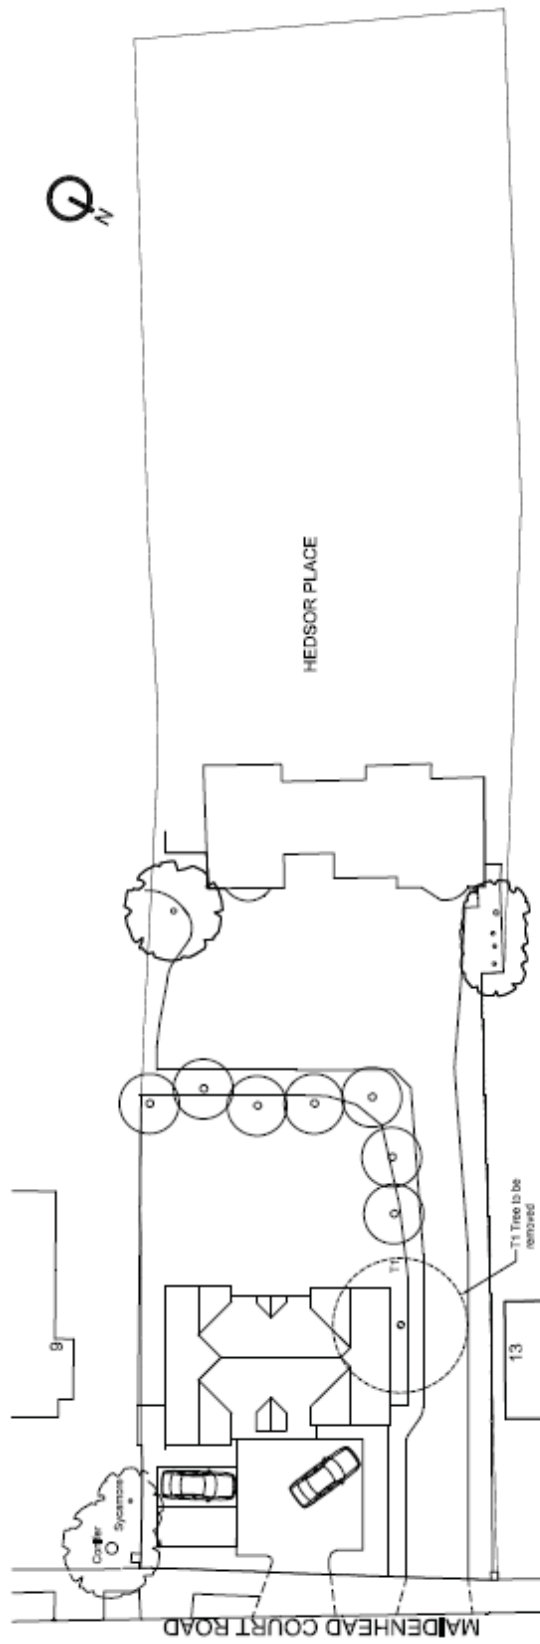

Site Plan  
Scale 1:250

Project  
LAND AT HEDSOR PL.  
11 MAIDENHEAD  
COURT PARK, SL6 8HN

Title  
PROPOSED BLOCK  
PLAN

Drawing Number  
D1418/PL01

Date  
NOV '14

Scale  
1:250 as stated  
1:100 as shown


Author  
AN AS STATED AT

Revision  
-




**Artichoke**  
Architectural Developments Limited  
71, Cliver Hill Road, Windsor, SL4 4DE  
01753 830 422 • 07793 318 035  
info@artichoke.co.uk



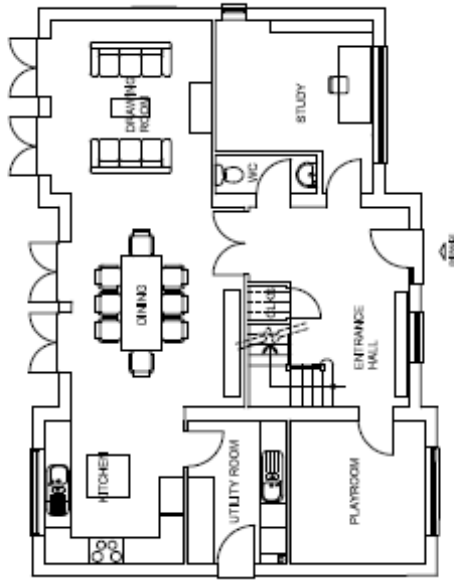


PROPOSED GROUND FLOOR PLAN

Scale 1:100

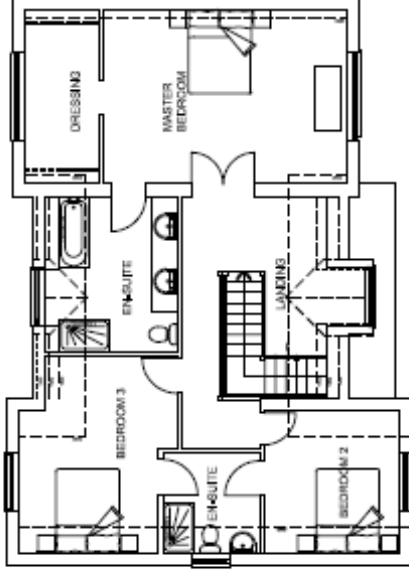

PROPOSED FIRST FLOOR PLAN

Scale 1:100

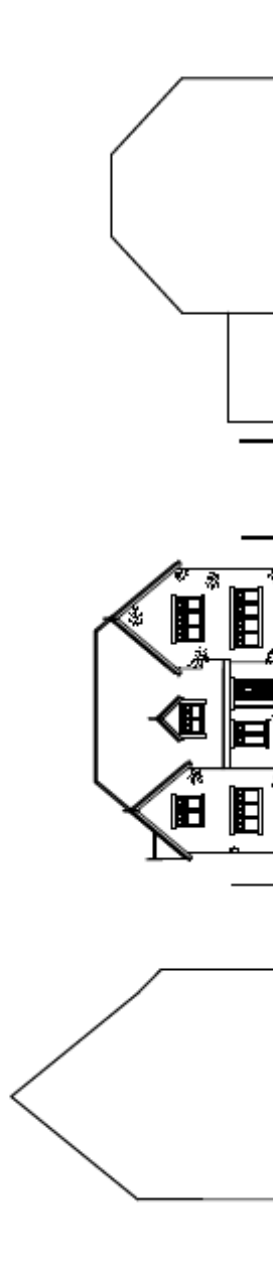

INDICATIVE STREET SCENE

Scale 1:200



**FOR PLANNING**

Project: LAND AT HEDSOR PL  
11 MAIDENHEAD  
COURT PARK, SL6 8HN

Title: PROPOSED PLANS &  
STREET ELEVATION

Drawing Number: D1418/PL02

Date: NOV '14

Scale: 1:100

Author: AN AS STATED AS

Info: For details, 100m long