


Appendix A – Site Location and Layout

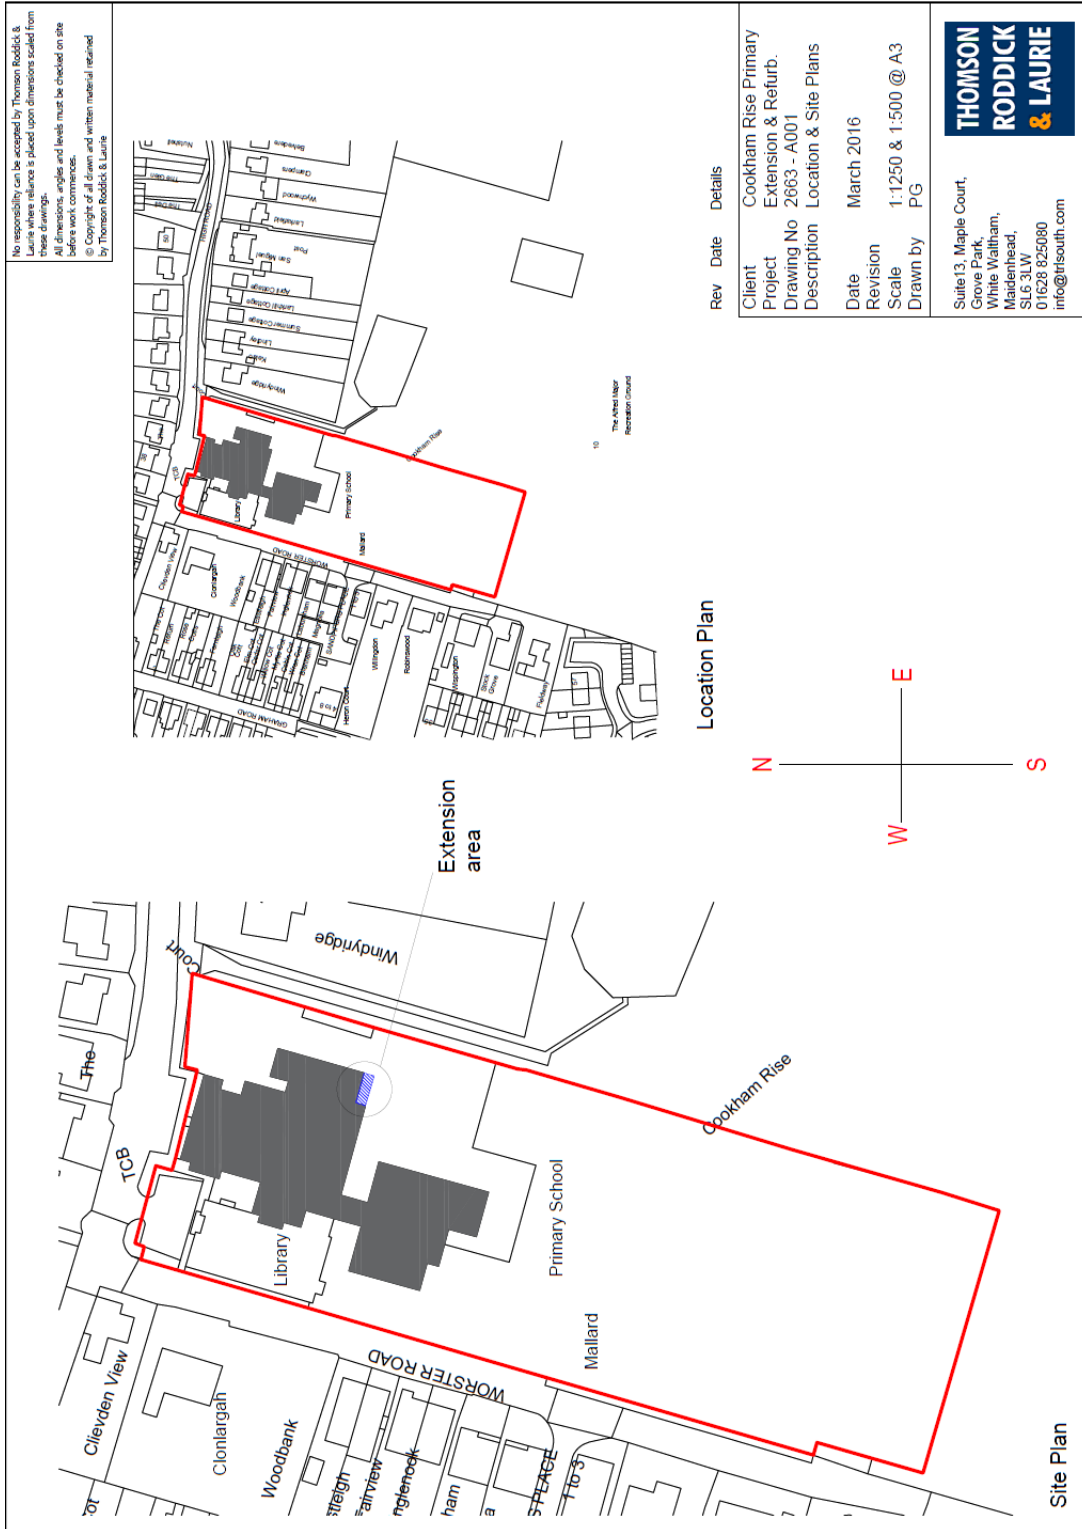

No responsibility can be accepted by Thomson Roddick & Laurie where references placed upon dimensions scaled from these drawings.
 All dimensions, angles and levels must be checked on site before work commences.
 © Copyright of all drawn and written material retained by Thomson Roddick & Laurie

Rev Date Details

Client Cookham Rise Primary
 Project Extension & Refurb.
 Drawing No 2663 - A001
 Description Location & Site Plans

Date March 2016
 Revision
 Scale 1:1250 & 1:500 @ A3
 Drawn by PG



Suite 13, Maple Court,
 Grove Park,
 White Waltham,
 Maidenhead,
 SL6 3LW
 01628 825080
 info@trissouth.com

Appendix B – Elevations

No responsibility can be accepted by Thomson Roddick & Laurie for any errors or omissions in these drawings. All dimensions, angles and levels must be checked on site before work commences.
© Copyright of all drawn and written material retained by Thomson Roddick & Laurie

Rev	Date	Details
Client		Cookham Rise Primary
Project		Extension & Refurb.
Drawing No		2663 - A103
Description		Existing & Proposed Elevations
Date		March 2016
Revision		
Scale		1:100@A3
Drawn by		SM

Suite 13, Maple Court,
Grove Park,
White Waltham,
Maidenhead,
SL6 3LW
01628 825080
info@trifsouth.com

Existing Partial South Elevation

Existing Partial East Elevation

Proposed Partial South Elevation

Proposed Partial East Elevation

