


APPENDIX A

18/00196/FULL – Smiths Lawn, Windsor Great Park, Windsor

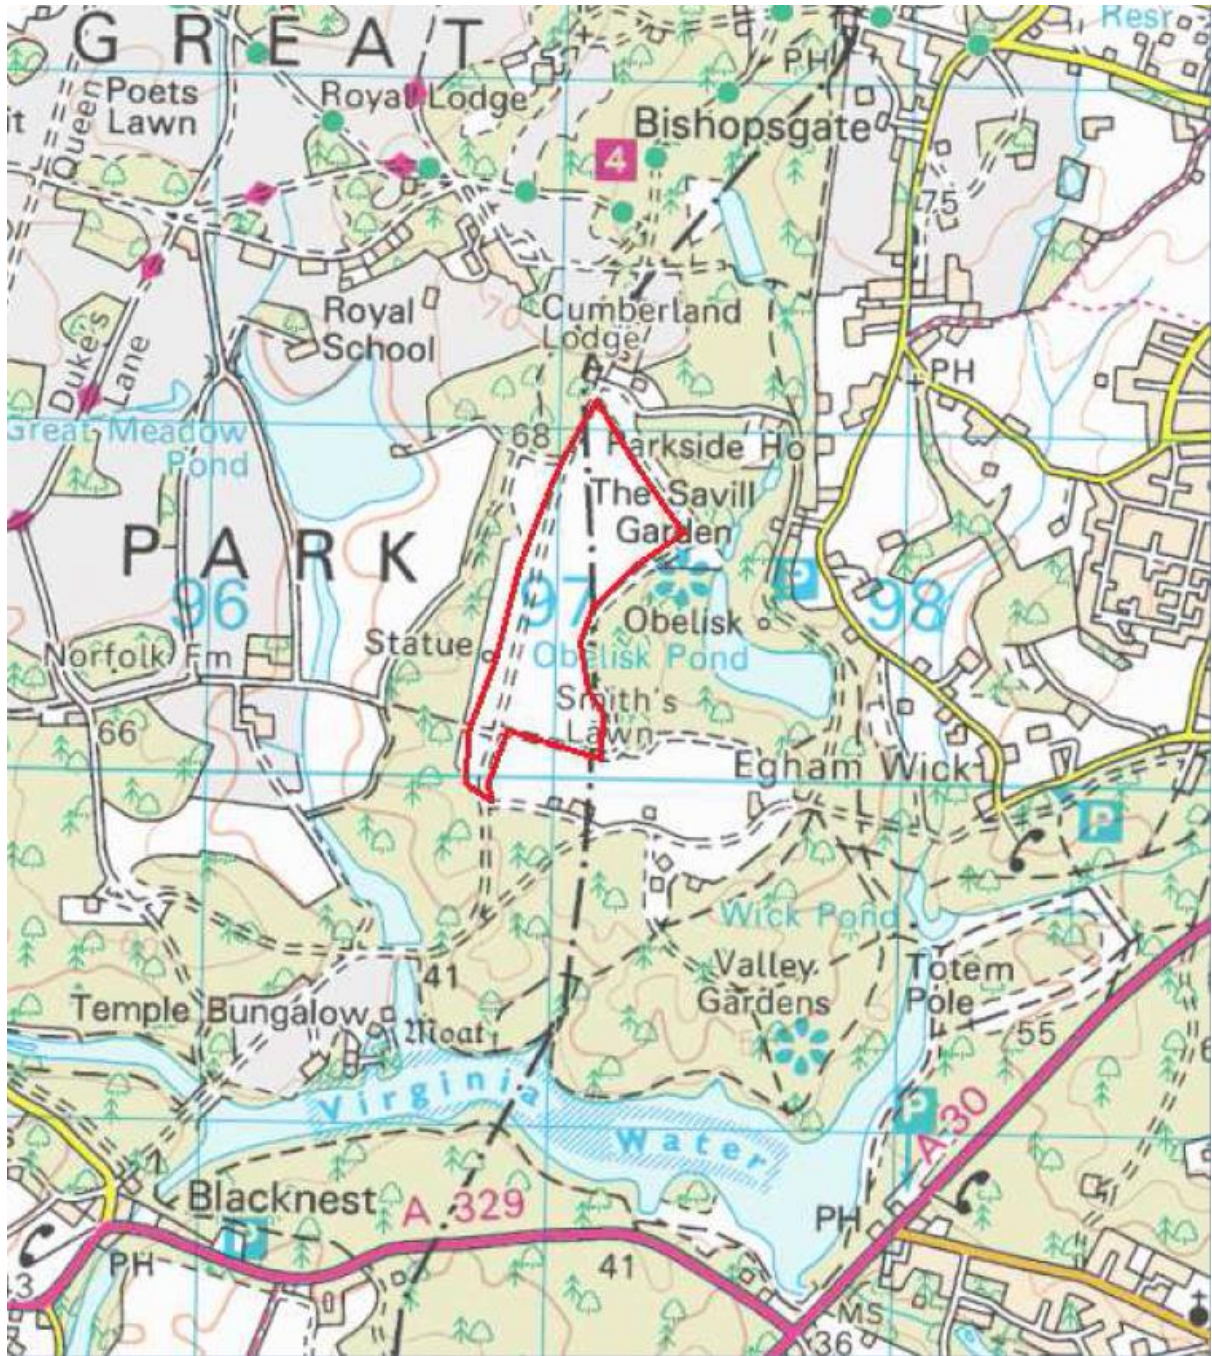

APPENDIX A


18/00196/FULL – Smiths Lawn, Windsor Great Park, Windsor





APPENDIX B

18/00196/FULL – Smiths Lawn, Windsor Great Park, Windsor

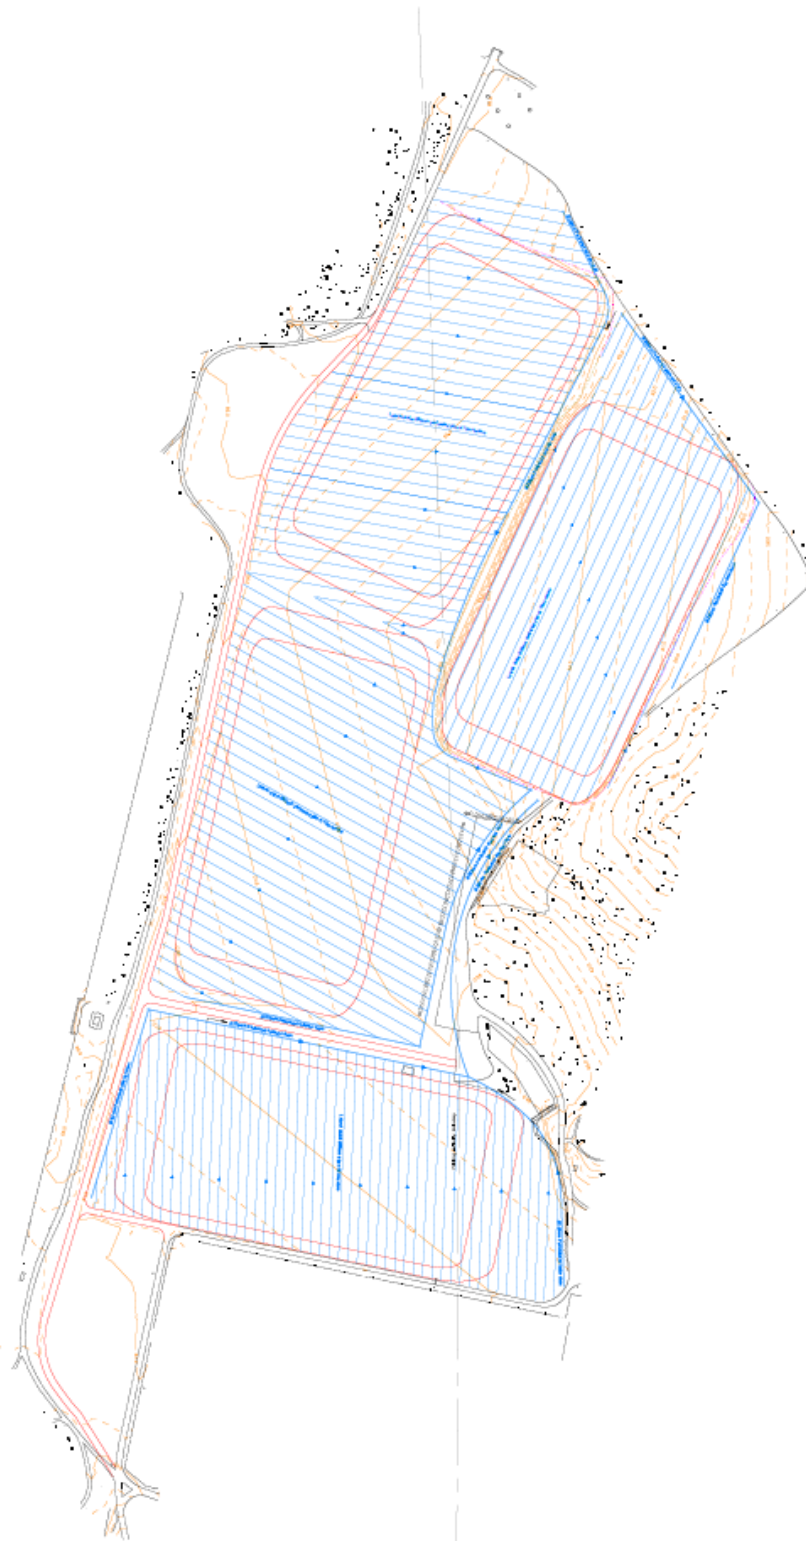

Project  
18/00196/FULL

40 Service, South East Ltd  
with support from the Environment Agency, Natural Resources Wales and the Department for Environment, Food and Rural Affairs

Client  
0123456789  
GUMPTON FOLIO CLUB

ADT CSB ADT 18/01/18

Site  
SMITHS LAWN


**DRAINAGE PROPOSAL**

18/00196/FULL 18/01/18

PROPOSED DRAINAGE LAYOUT

APPENDIX B

18/00196/FULL – Smiths Lawn, Windsor Great Park, Windsor

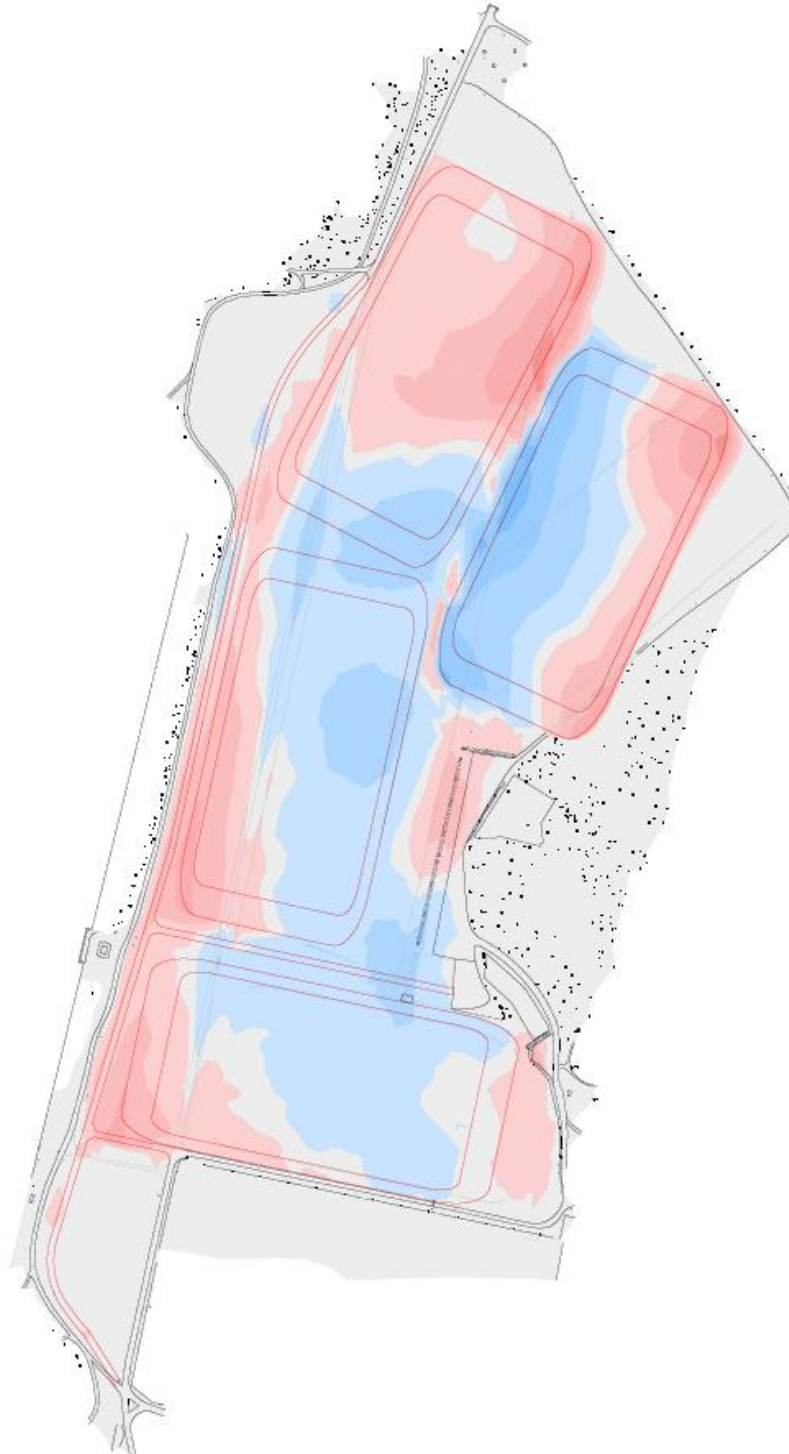

Scale: 1:500

AD Services Geomatics Ltd  
We'll design your landscape, working with you to create a sustainable and beautiful environment.



Project of: **WINDSOR GREAT PARK**  
Client: **WINDSOR POLO CLUB**


Site: **SMITHS LAWN**  
ADT: CS9 ADT 11/0018

**CUT & FILL DEPTHS**  
10/24 10/25/26 11/23/24

PROPOSED CUT AND FILL DEPTHS

APPENDIX B

18/00196/FULL – Smiths Lawn, Windsor Great Park, Windsor

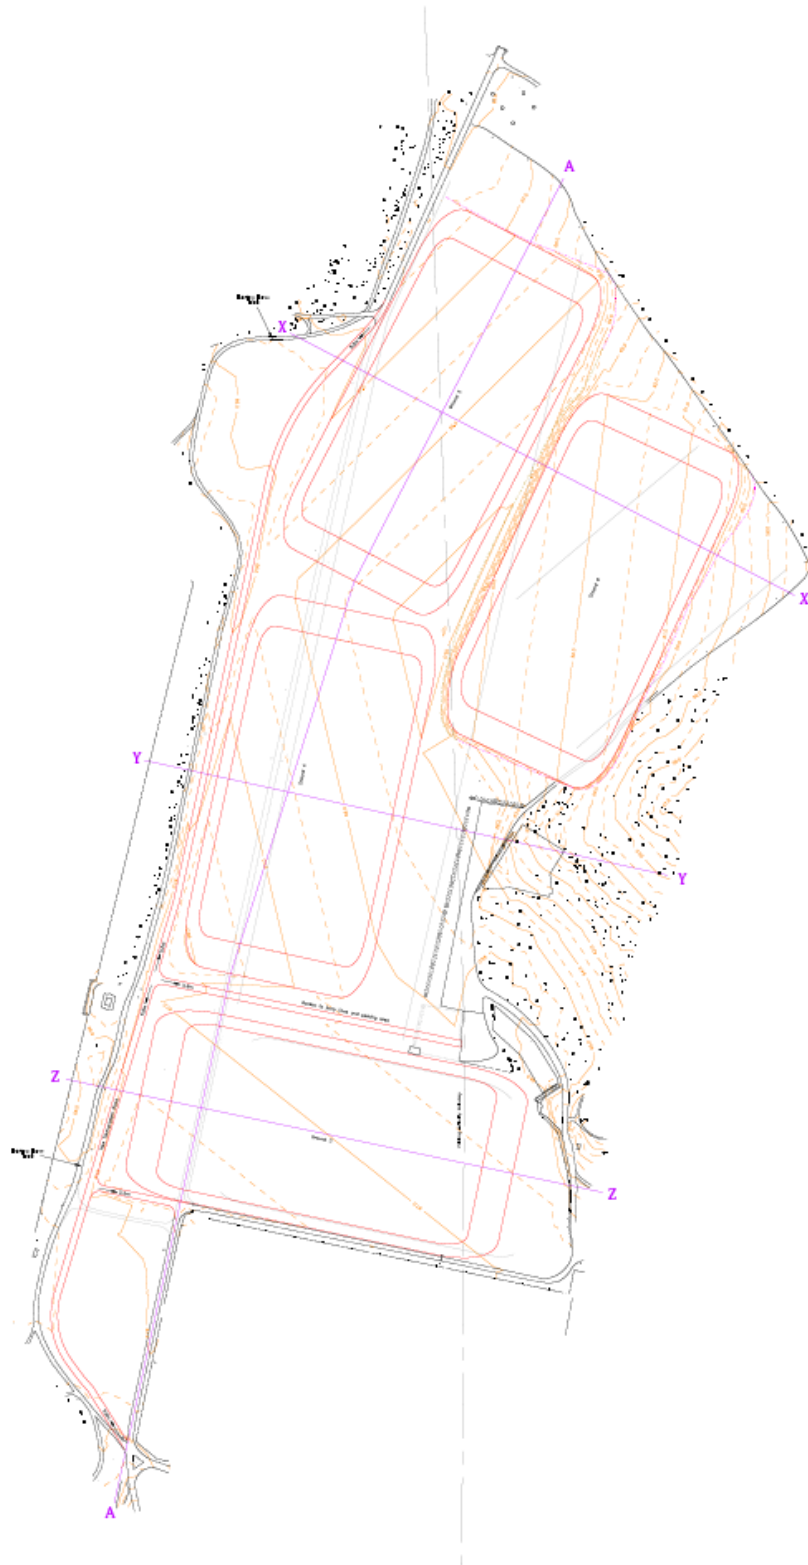

3D Services (South East) Ltd 3D Services (South East) Ltd 3D Services (South East) Ltd 3D Services (South East) Ltd			
Name of Client GUARDS POLO CLUB			
Ref 18/00196	Date 11/05/18	Project SMITHS LAWN	
SITE DESIGN			
Scale 1:500	Date 11/05/18	Author [Name]	Check [Name]

PROPOSED SITE LAYOUT

# APPENDIX B

18/00196/FULL – Smiths Lawn, Windsor Great Park, Windsor

SECTIONS

Section	Area	Area No.	Area Name	Area Description	Area Type
Section 1	1	1	Area 1	Area 1 Description	Area 1 Type
Section 2	2	2	Area 2	Area 2 Description	Area 2 Type
Section 3	3	3	Area 3	Area 3 Description	Area 3 Type
Section 4	4	4	Area 4	Area 4 Description	Area 4 Type
Section 5	5	5	Area 5	Area 5 Description	Area 5 Type

Section 1

Section	Area	Area No.	Area Name	Area Description	Area Type
Section 6	6	6	Area 6	Area 6 Description	Area 6 Type
Section 7	7	7	Area 7	Area 7 Description	Area 7 Type
Section 8	8	8	Area 8	Area 8 Description	Area 8 Type
Section 9	9	9	Area 9	Area 9 Description	Area 9 Type
Section 10	10	10	Area 10	Area 10 Description	Area 10 Type

Section 2

Section	Area	Area No.	Area Name	Area Description	Area Type
Section 11	11	11	Area 11	Area 11 Description	Area 11 Type
Section 12	12	12	Area 12	Area 12 Description	Area 12 Type
Section 13	13	13	Area 13	Area 13 Description	Area 13 Type
Section 14	14	14	Area 14	Area 14 Description	Area 14 Type
Section 15	15	15	Area 15	Area 15 Description	Area 15 Type

Section 3

Section	Area	Area No.	Area Name	Area Description	Area Type
Section 16	16	16	Area 16	Area 16 Description	Area 16 Type
Section 17	17	17	Area 17	Area 17 Description	Area 17 Type
Section 18	18	18	Area 18	Area 18 Description	Area 18 Type
Section 19	19	19	Area 19	Area 19 Description	Area 19 Type
Section 20	20	20	Area 20	Area 20 Description	Area 20 Type

Section 4

**3D Services Group Ltd**  
 3D Services Group Ltd  
 The Old Rectory, 100, The Street, Windsor, SL4 1JN  
 Tel: 01753 604444  
 Email: info@3dgroup.co.uk  
 Website: www.3dgroup.co.uk


**QUINNERS POLO CLUB**  
 100, THE STREET  
 WINDSOR, SL4 1JN

**SMITHS LAWN**

**SECTIONS**  
 SECTION 1  
 SECTION 2  
 SECTION 3  
 SECTION 4

APPENDIX B

18/00196/FULL – Smiths Lawn, Windsor Great Park, Windsor

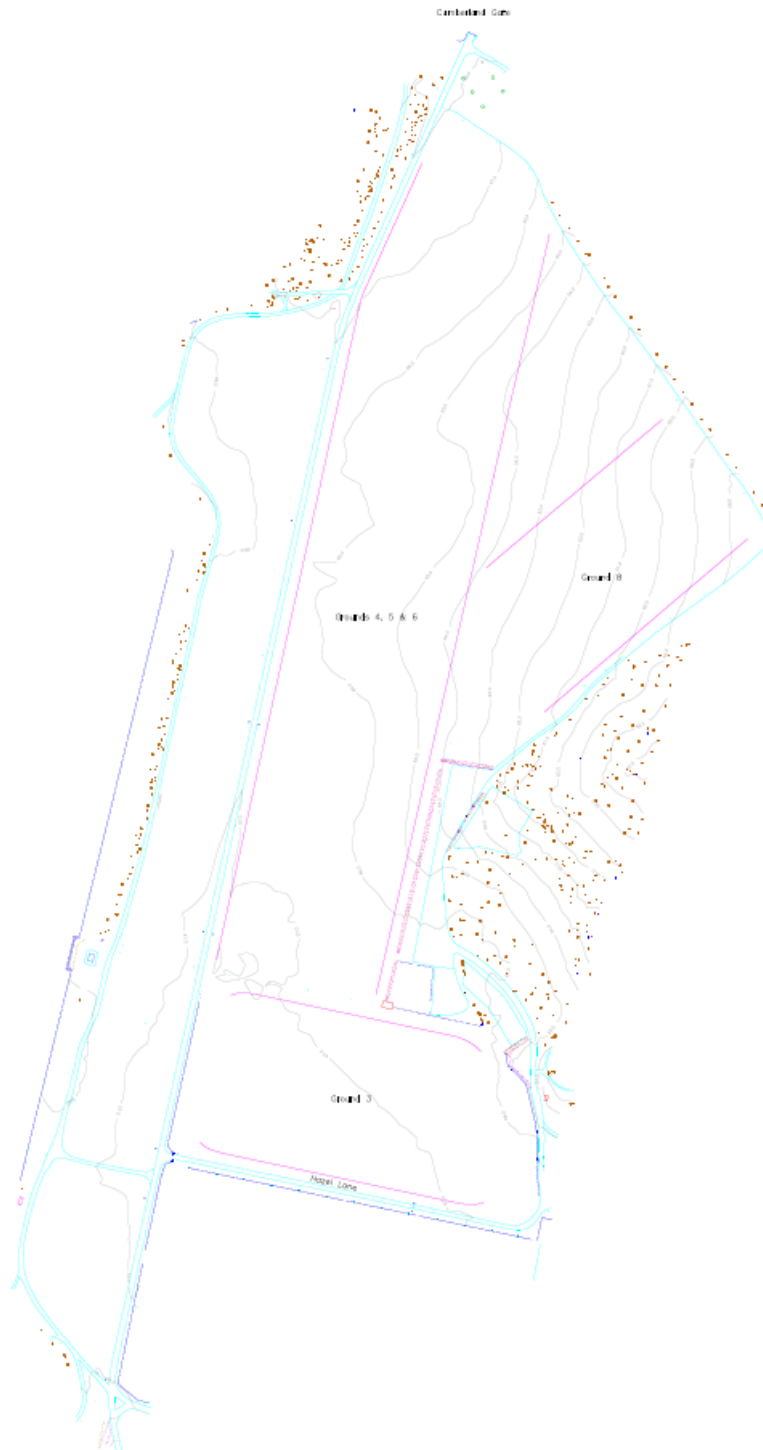

Project: **Smiths Lawn**

3D Services (Ground Data) Ltd  
All rights reserved. No part of this publication may be reproduced, stored in a retrieval system, or transmitted, in any form or by any means, electronic, mechanical, photocopying, recording, or by any information storage and retrieval system, without the prior written permission of the publisher.

Client: **WINDSOR GOLF CLUB**

Project: **ADT** Date: **11/01/18**

Client: **ADT** Date: **11/01/18**

Site: **SMITHS LAWN**

**SITE SURVEY**

Scale: **1:1000** Date: **18/01/18** Project: **1800196**

EXISTING – SITE SURVEY