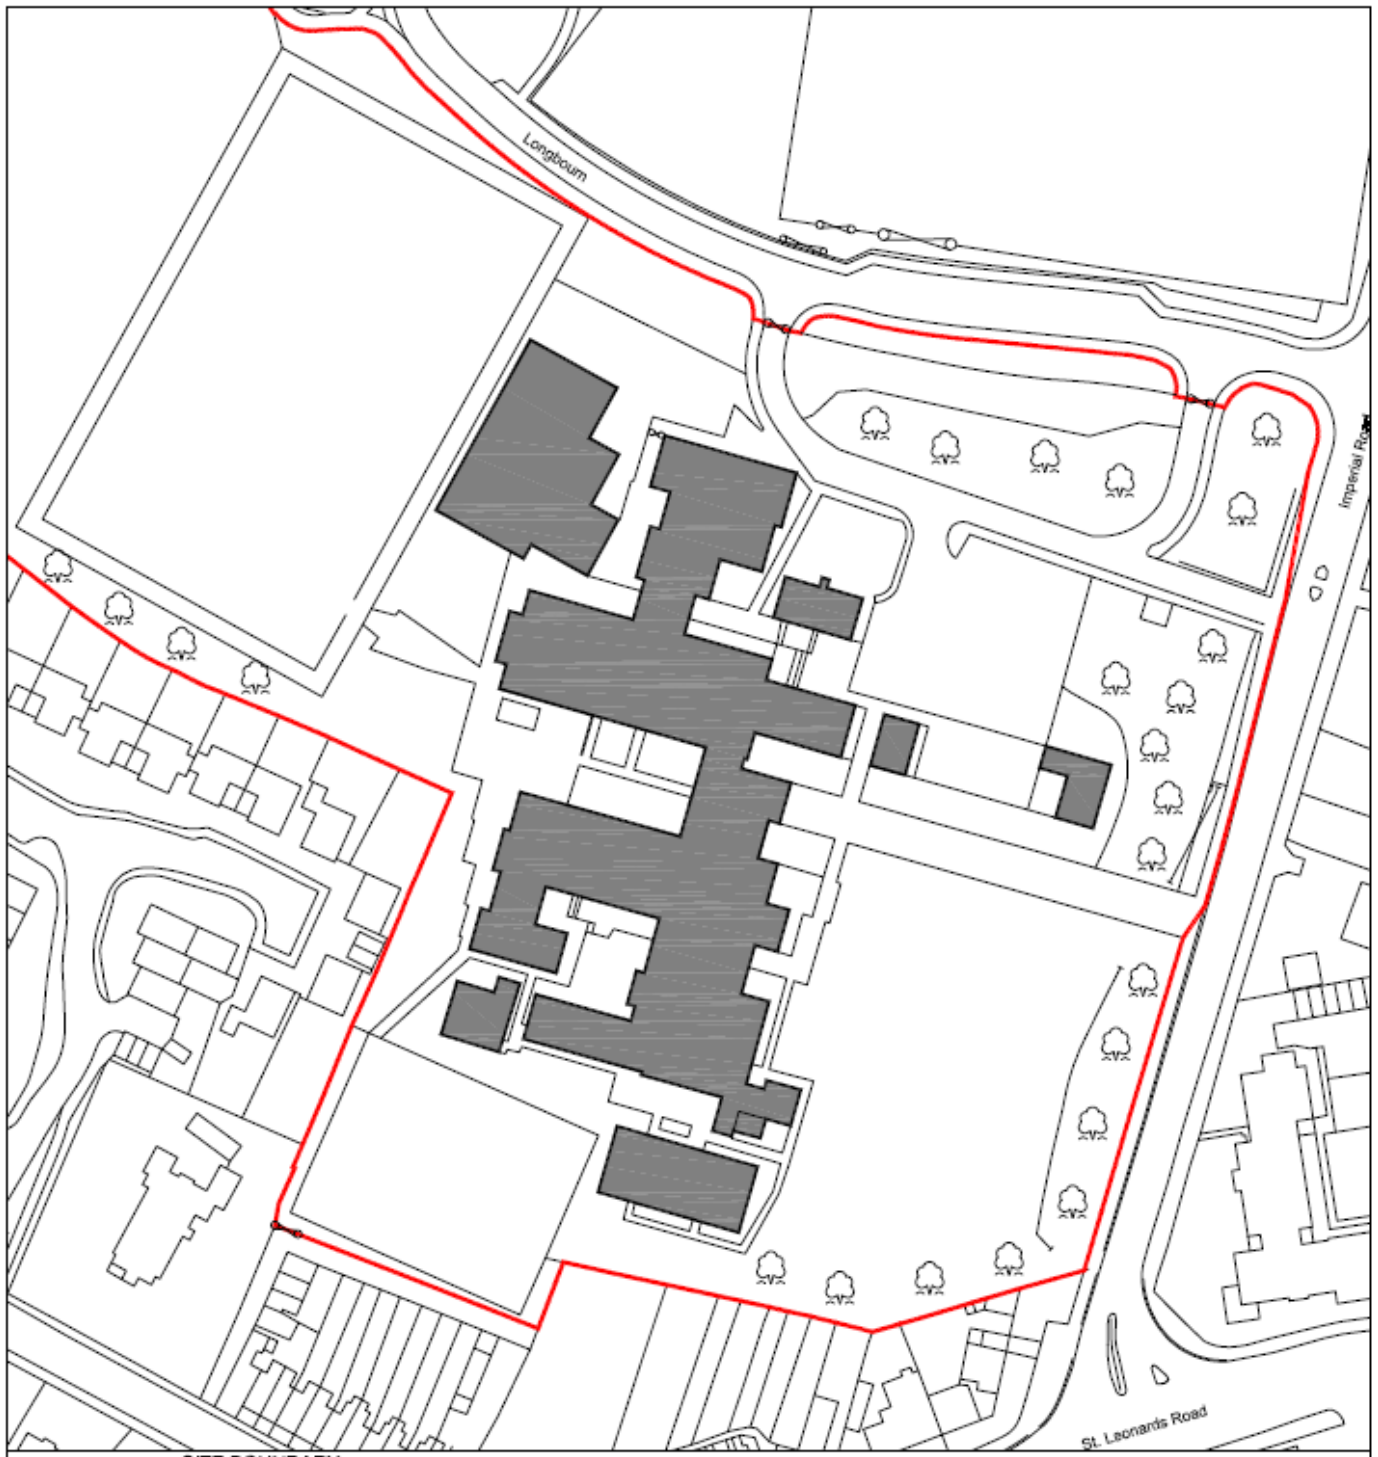

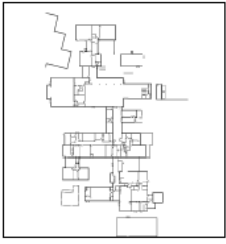


Appendix A—Site location plan



		CLIENT ROYAL BOROUGH OF WINDSOR AND MAIDENHEAD		 MCBAINS COOPER CONSULTING LTD, 125 OLD BROAD STREET LONDON EC2M 5AR TELEPHONE: 020 7786 7900 FACSIMILE: 020 7786 7968	
		PROJECT WINDSOR GIRLS' SCHOOL IMPERIAL ROAD, WINDSOR BERKSHIRE SL4 3RT			
		DRAWING TITLE SITE LOCATION PLAN		ARCHITECTURE DATE ISSUED: FEB 16 DRAWN BY: SMN CHECKED BY: MB SCALE: 1:1250 @ A1 DRAWING NUMBER: 58275A PROJECT NUMBER: WGS • MBC • XX • SI • DR • A • 00200 DATE: D5 P4	
P4 ANNOTATION OMITTED P3 ANNOTATION ADDED P2 ISSUED FOR PLANNING P1 ISSUED FOR PLANNING		03/25/17 SMN 03/24/17 SMN 07/22/17 SMN 15/05/16 SMN	IN TRANSITIONAL DISCLAIMER MCBAINS COOPER CONSULTING LTD MAKES NO EXPRESS OR IMPLIED WARRANTIES WITH RESPECT TO THE CHARACTER, FUNCTION, OR CAPABILITIES OF THE DATA (INCLUDING OF 3RD PARTY DATA INCORPORATED WITHIN), OR THE SUITABILITY OF THE DATA FOR ANY PARTICULAR PURPOSE BEYOND THOSE ORIGINALLY INTENDED BY MCBAINS COOPER CONSULTING LTD. PLEASE REFER TO OUR STANDARD TERMS AND CONDITIONS FOR FURTHER DETAILS.		
REV	AMENDMENT	DATE	CHKD	NOTES CONTRACTORS MUST VERIFY ALL DIMENSIONS ON SITE BEFORE COMMENCING ANY WORK ON SHOP DRAWINGS DO NOT SCALE FROM THIS DRAWING MCBAINS COOPER CONSULTING LTD COPYRIGHT	

Appendix B—Proposed site plan



KEY PLAN

KEY

- 1 GRASSCORE PARKING AREA EXTENDED TO ACCOMMODATE OVERFLOW PARKING
 - 2 PROPOSED TREES AND SHRUBS
 - 3 RESURFACE ASTROTUFF FITCHES
 - 4 EXISTING SINGLE STOREY BRICK STORE AND WALL TO BE DEMOLISHED, REFUSE AND WASTE REUSE, REUSE OF EXISTING SERVICES, REMOVE AND REPLACE HARDSTANDING AND WHITE LINE PARKING SPACES
 - 5 SINGLE STOREY CANTENEN AND DINING BLOCK TO BE DEMOLISHED AND REPLACED WITH 2 STOREY TEACHING BLOCK
 - 6 RELOCATED REFUSE AND BICYCLE STORE
 - SITE BOUNDARY LINE
 - NOT IN WORKS
 - PROPOSED WORKS
 - TO BE DEMOLISHED
 - EXISTING TREES
 - NEW TREE
 - TREE TO BE REMOVED
 - 8M HIGH LED LIGHTING COLUMN
- Note: Trees are shown subjectively. Refer to Arboricultural Consultant's information for survey details.

NO.	DESCRIPTION	DATE	BY
1	ISSUED FOR TENDER	23.08.2016	SM
2	REVISED FOR TENDER	23.08.2016	SM
3	REVISED FOR TENDER	23.08.2016	SM
4	REVISED FOR TENDER	23.08.2016	SM
5	REVISED FOR TENDER	23.08.2016	SM
6	REVISED FOR TENDER	23.08.2016	SM
7	REVISED FOR TENDER	23.08.2016	SM
8	REVISED FOR TENDER	23.08.2016	SM
9	REVISED FOR TENDER	23.08.2016	SM
10	REVISED FOR TENDER	23.08.2016	SM



MCBAINS COOPER ARCHITECTS LTD
 100, BRADFIELD STREET, WINDSOR, WYOMING, WY
 WYOMING, WYOMING, WY
 WYOMING, WYOMING, WY

CLIENT
 ROYAL BOROUGH OF WINDSOR AND
 MADENHEAD
 WINDSOR GIRLS SCHOOL
 IMPERIAL ROAD, WINDSOR, BERKSHIRE
 SL4 3RT


DRAWING TITLE
 SITE PLAN
 PROPOSED

ARCHITECTURE

NO.	DESCRIPTION	DATE	BY
1	ISSUED FOR TENDER	23.08.2016	SM
2	REVISED FOR TENDER	23.08.2016	SM
3	REVISED FOR TENDER	23.08.2016	SM
4	REVISED FOR TENDER	23.08.2016	SM
5	REVISED FOR TENDER	23.08.2016	SM
6	REVISED FOR TENDER	23.08.2016	SM
7	REVISED FOR TENDER	23.08.2016	SM
8	REVISED FOR TENDER	23.08.2016	SM
9	REVISED FOR TENDER	23.08.2016	SM
10	REVISED FOR TENDER	23.08.2016	SM

88154 WIS - MEC - XX - SI - DR - A - 00204 DS - P 7

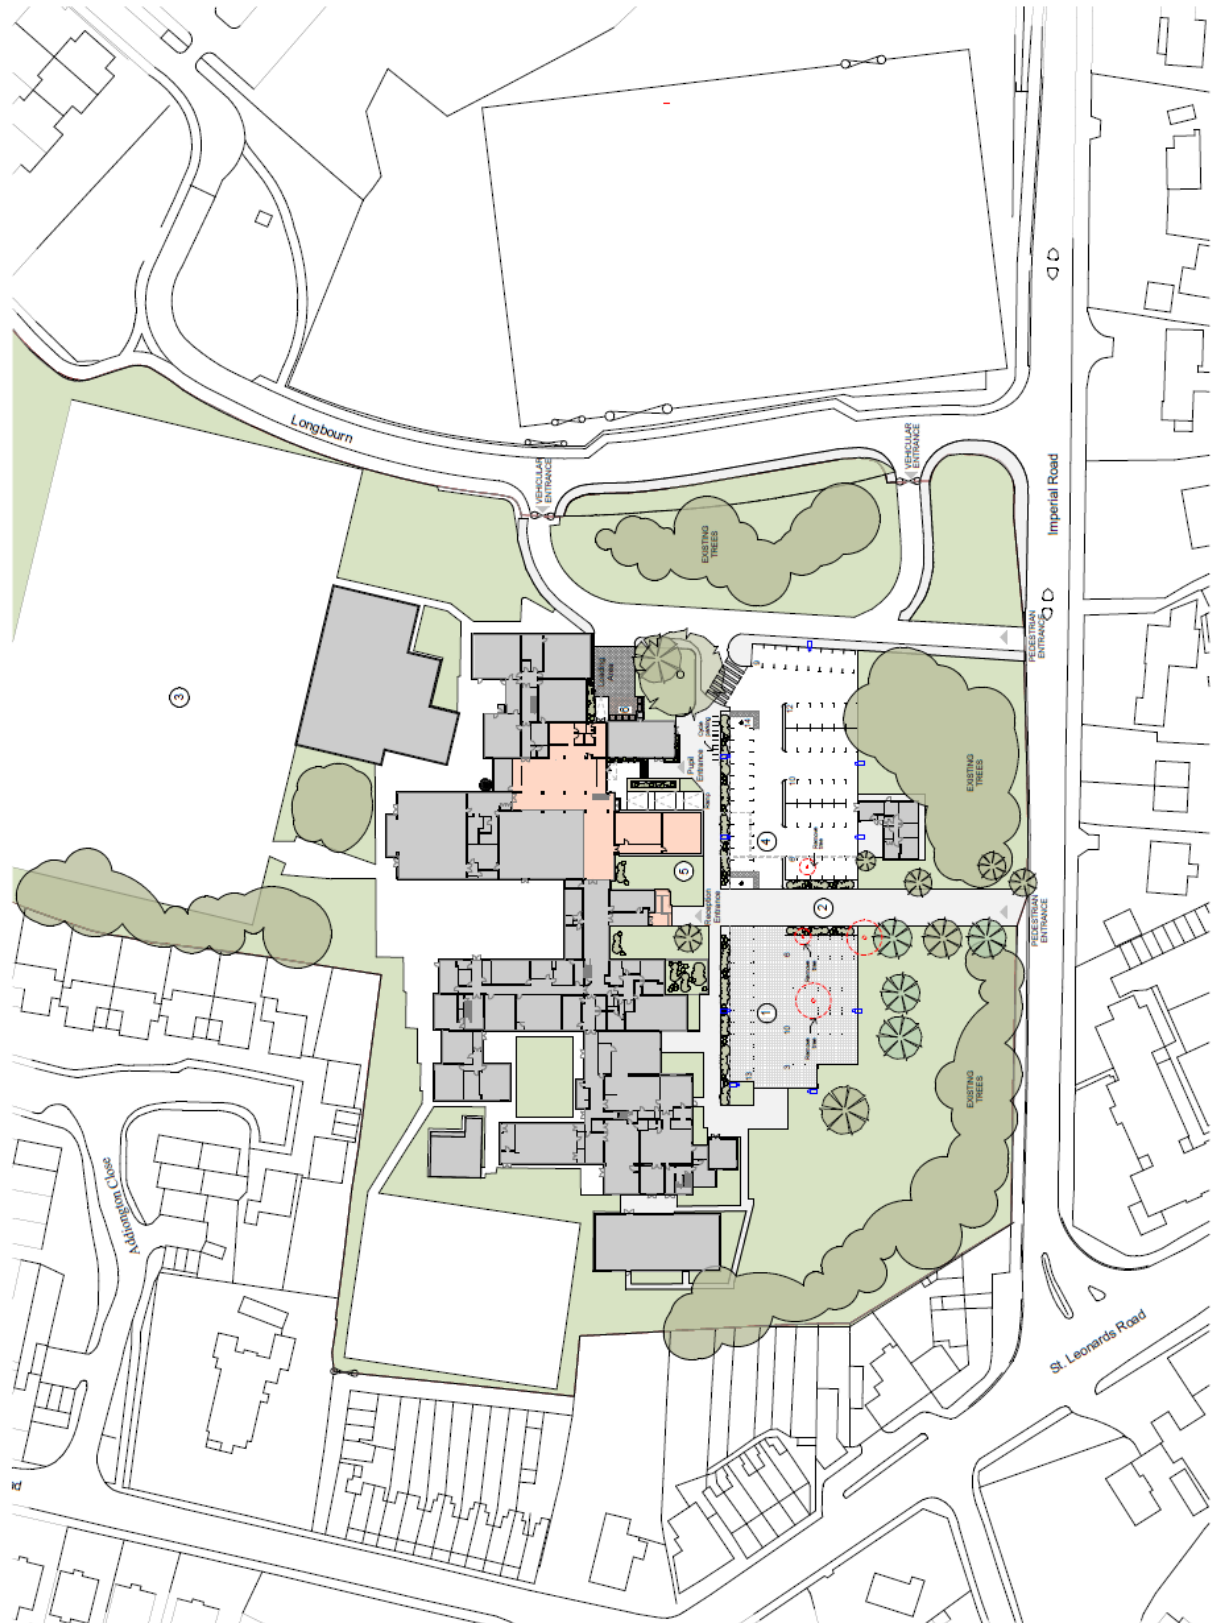ENVIRONMENTAL DECLARATION
 I/WE HEREBY DECLARE THAT THE INFORMATION CONTAINED IN THIS DOCUMENT IS TRUE AND CORRECT TO THE BEST OF MY/OUR KNOWLEDGE AND BELIEF.
 I/WE ACCEPT THAT I/WE MAY BE HELD LIABLE FOR ANY DAMAGE OR LOSS CAUSED BY NEGLIGENCE OR OTHERWISE IN CONNECTION WITH THE INFORMATION CONTAINED IN THIS DOCUMENT.
 THIS DOCUMENT IS NOT TO BE USED FOR ANY OTHER PURPOSE WITHOUT THE WRITTEN PERMISSION OF THE ARCHITECT.



1 PROPOSED SITE PLAN
 1:1,500