

Appendix C




EXISTING FRONT ELEVATION



SCALE 1:100 AT A3



PROPOSED FRONT ELEVATION

<p>PROPOSED EXTENSION TO LORREN WOOD ROAD MADENHEAD SL6 2BN</p> <p>SCALE 1:100 AT A3 DATE SEP 2017 DRG No. 171015 PA 3b</p>	 <p>stephen venney associates SIENA COURT WINDYBUSH MADENHEAD BERKSHIRE SL6 1NJ Tel: 01298 509000 Fax: 01298 509000 email: design@svaarchitects.co.uk</p>
---	--




EXISTING REAR ELEVATION



PROPOSED REAR ELEVATION

SCALE 1:100 AT A3


  
 stephen vintery associates  
 22 THE BROADWAY  
 MAIDENHEAD  
 Berkshire SL6 1NJ  
 Tel: 01628 509088  
 Fax: 01628 509100  
 email: [design@svaarchitects.co.uk](mailto:design@svaarchitects.co.uk)


PROPOSED EXTENSION TO  
 LORRA  
 1 BRAVFIELD ROAD  
 MAIDENHEAD  
 SL6 2BN  
 SCALE 1:100 AT A3  
 DATE SEP 2017  
 DRG No. 171016 PA 3b

PROPOSED EXTENSION TO  
LORRIEN  
1 BRAYFIELD ROAD  
MAIDENHEAD  
SL6 2BN


SCALE 1:100 AT A3  
DATE SEP 2017  
DRG No. 171015 PA 3b



stephen varney associates  
SIENA COURT  
THE BROADWAY  
MAIDENHEAD  
BERKSHIRE SL6 1NJ  
tel 01628 509089  
fax 01628 509100  
email design@svaarchitects.co.uk

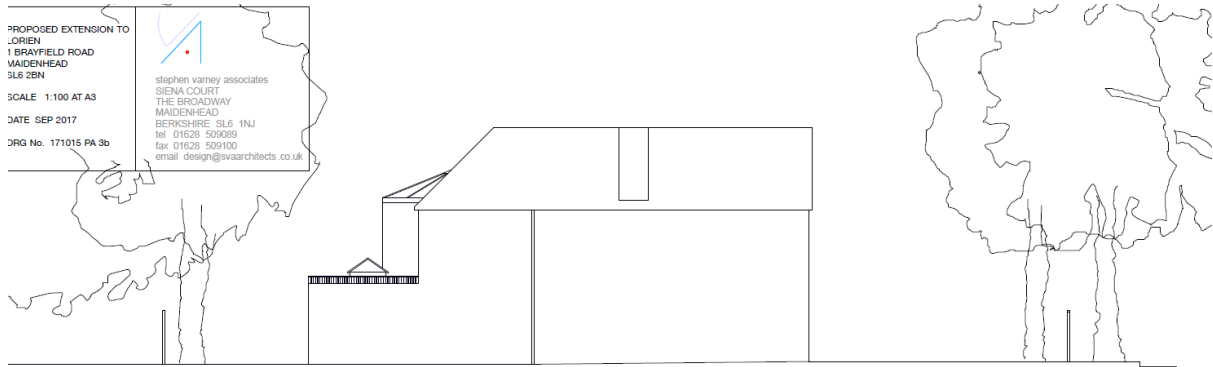

EXISTING SIDE ELEVATION

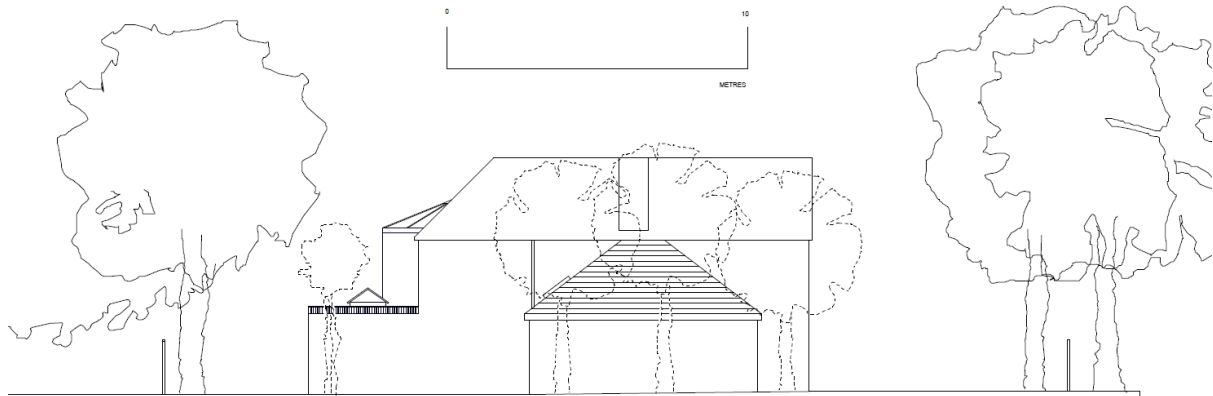

PROPOSED SIDE ELEVATION

SCALE 1:100 AT A3