



Appendix B

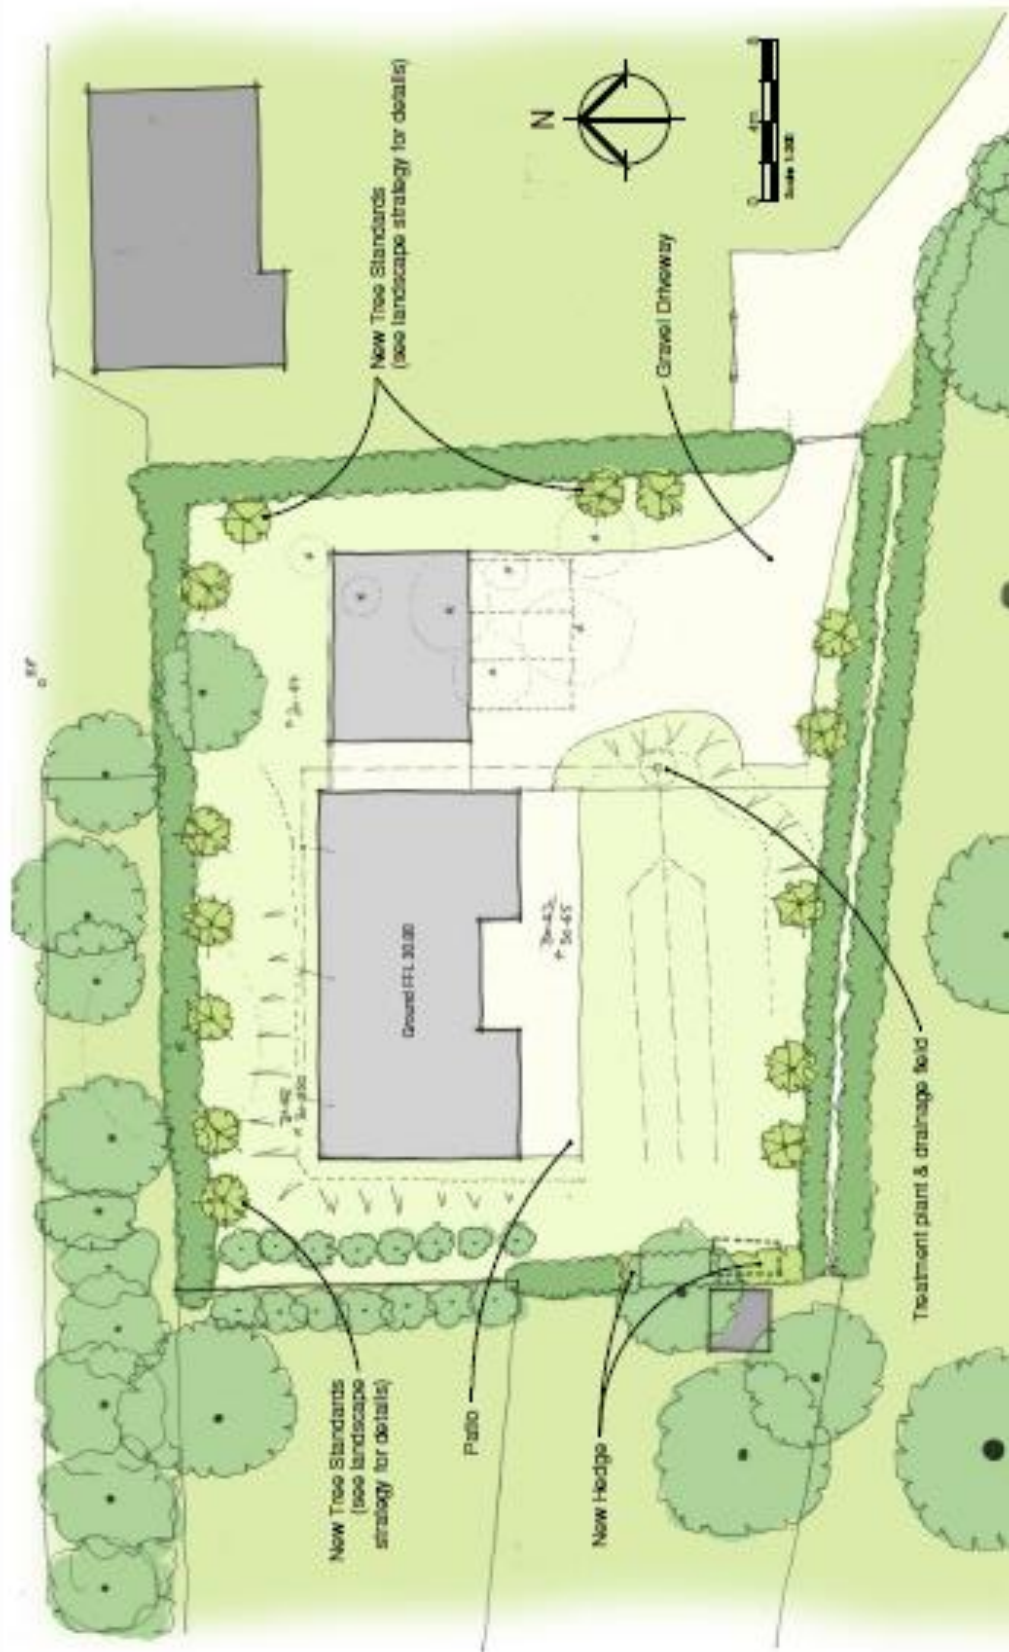



<p>The Complete Oak Home Home Care, Treatment 01924 272221 www.thecompleteoakhome.com</p>	<p>1:200 A3 LJ 1208/2018</p>	<p>1058 PL003</p>
<p>MR & Mrs Kent</p>	<p>Stable Cottage, Poundfield Lane, Cookham Maidenhead, SL6 9RY</p>	<p>Planning</p>
<p>1:200 A3 LJ 1208/2018</p>	<p>1058 PL003</p>	<p>1058 PL003</p>

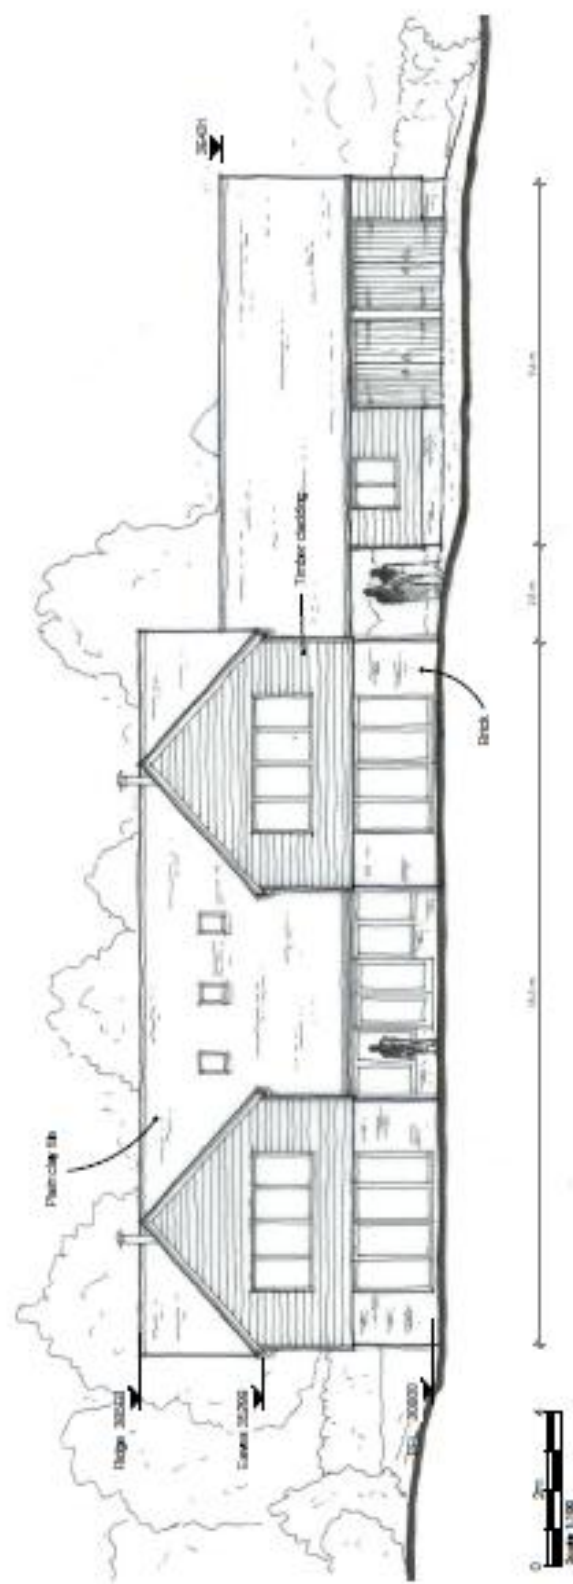

 <p>Local Craft, Traditional Chippingwood, 2025, 11th Flr www.thecompleteoakhome.com</p>	<p>MR & MRS KENT</p> <p>MR & MRS KENT FOUNDATION LANE, COOKHAM MADDENHEAD, SLURRY</p>	<p>THE PROPERTY Stable Cottage, Foundry Lane, Cookham Maidenhead, SLURRY</p>	<p>THE CLIENT South Elevation New Dwelling on land adj. to Stable Cottage</p>	<p>SCALE</p> <p>1 : 100 A3 LJ</p>	<p>DATE</p> <p>12/08/2018</p>
				<p>PROJECT NO</p> <p>1658</p>	<p>PROJECT FILE</p> <p>FL_300</p>

Appendix D

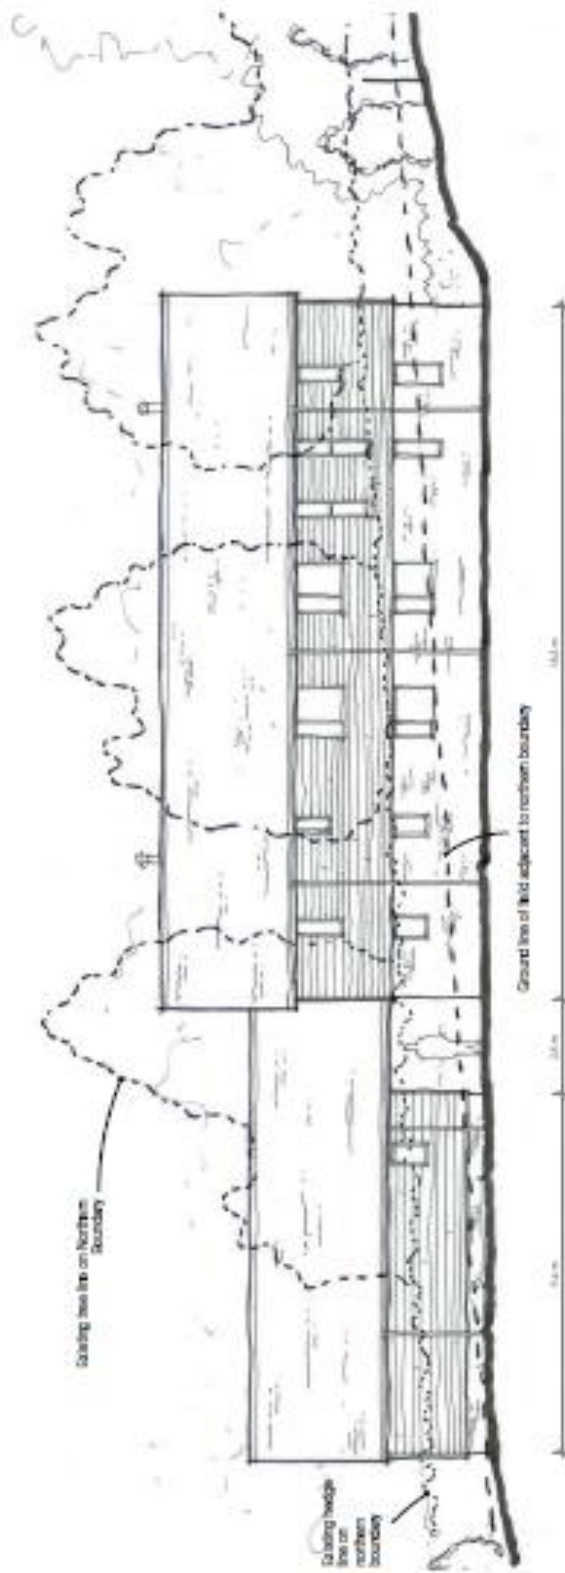

 <p>Local Craftsmen 01753 672222 www.thecompleteoakhome.com</p>	<p>100% CASH OR 5% DEPOSIT TO ORDER 10% CASH ON DELIVERY 90% CASH ON DELIVERY 10% CASH ON DELIVERY 10% CASH ON DELIVERY 10% CASH ON DELIVERY 10% CASH ON DELIVERY</p>	<p>MR & MRS KENT</p>	<p>Stable Cottage, Poundfield Lane, Coocham Maidenshead, SL0 6RY</p>	<p>North Elevation New Dwelling on land adj. to Stable Cottage</p>	<p>SCALE 1:100 DATE 12/08/2010 DRAWN BY LJ CHECKED BY 1658 PROJECT NO. PL_201</p>
--	---	--------------------------	--	---	---