

Appendix A – Site Location Plan



© Crown copyright and database right 2016. Ordnance Survey 100018817

Scale @ A4 1:1,250



Coventry Design Associates

© Coventry Design Associates 2006
 THIS DRAWING IS COPYRIGHT AND ITS A BREACH OF
 THAT COPYRIGHT FOR THEM TO BE USED IN WHOLE
 OR PARTIALLY WITHOUT WRITTEN PERMISSION FROM
 US IN ADVANCE. DO NOT SCALE. IF IN DOUBT ASK.

PROJECT: 17 Castle Hill, Maidenhead - SL6 4AD
 TITLE: Proposed ground and first floor plans

SCALE: 1:200 @ A3
 DATE: DEC 2016


DRG No: 013351

03b

GROSS INTERNAL AREAS


- FLAT 1 - 78.00m²
- FLAT 2 - 84.00m²
- FLAT 3 - 84.00m²
- FLAT 4 - 78.00m²
- FLAT 5 - 78.00m²
- FLAT 6 - 83.00m²
- FLAT 7 - 83.00m²
- FLAT 8 - 78.00m²

GENERAL NOTE: HAS BEEN GENERATED USING
 SURVEY DATA FROM OTHERS. TO AVOID
 ISSUES RESULTING FROM DISCREPANCIES,
 DIMENSIONS OF EXISTING FEATURES SHOULD BE
 ACQUIRED OR CHECKED ON SITE.

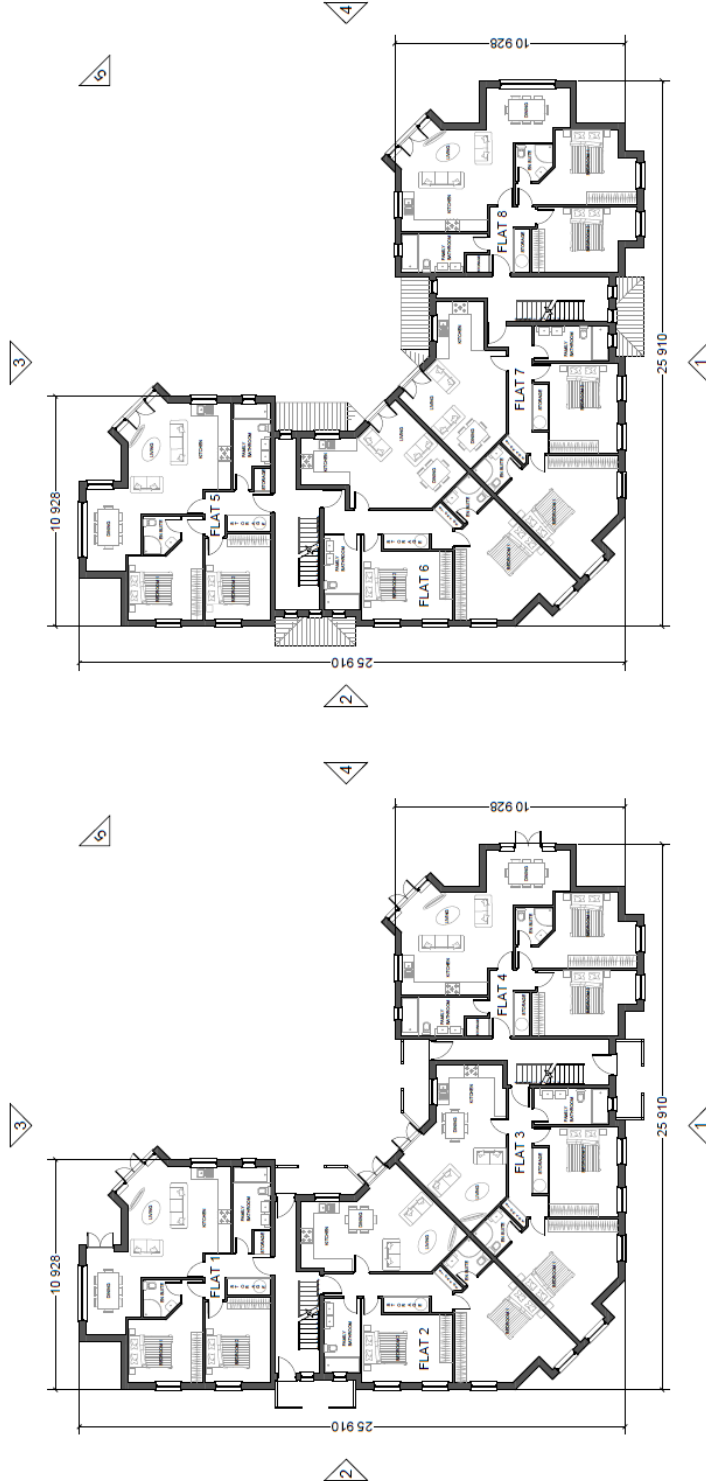

GROUND FLOOR PLAN

FIRST FLOOR PLAN

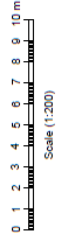

Coventry Design Associates
 25A, Crick Road, Slough, Bucks
 SL6 4AD
 Tel: (0) 208 941 1465
 Fax: (0) 208 941 1466
 www.coventry-design.com



17 Castle Hill, Maidenhead - SL6 4AD



GENERAL NOTE:
THIS DRAWING HAS BEEN GENERATED USING
AUTOCAD AND THE DIMENSIONS SHOWN ARE
BASED ON THE INFORMATION PROVIDED TO US.
WE HAVE CONDUCTED VISUAL CHECKS OF THE
DIMENSIONS AND/OR INFORMATION SHOWN OR
REQUIRED FOR EXISTING FEATURES SHOULD BE
ACQUIRED OR CHECKED ON SITE.

GROSS INTERNAL AREAS
FLAT 9 - 67.00m²
FLAT 10 - 85.00m²
FLAT 11 - 85.00m²
FLAT 12 - 67.00m²


Coventry Design Associates

© Coventry Design Associates 2006
THIS DRAWING IS COPYRIGHT AND ITS A BREACH OF
OR PARTIALLY WITHOUT WRITTEN PERMISSION FROM
US IN ADVANCE. DO NOT SCALE. IF IN DOUBT ASK.

PROJECT: 17 Castle Hill, Maidenhead - SL6 4AD
TITLE: Proposed second floor and roof plans

SCALE: 1:200 @ A3
DATE: DEC 2016

DRG No: 013351
04b

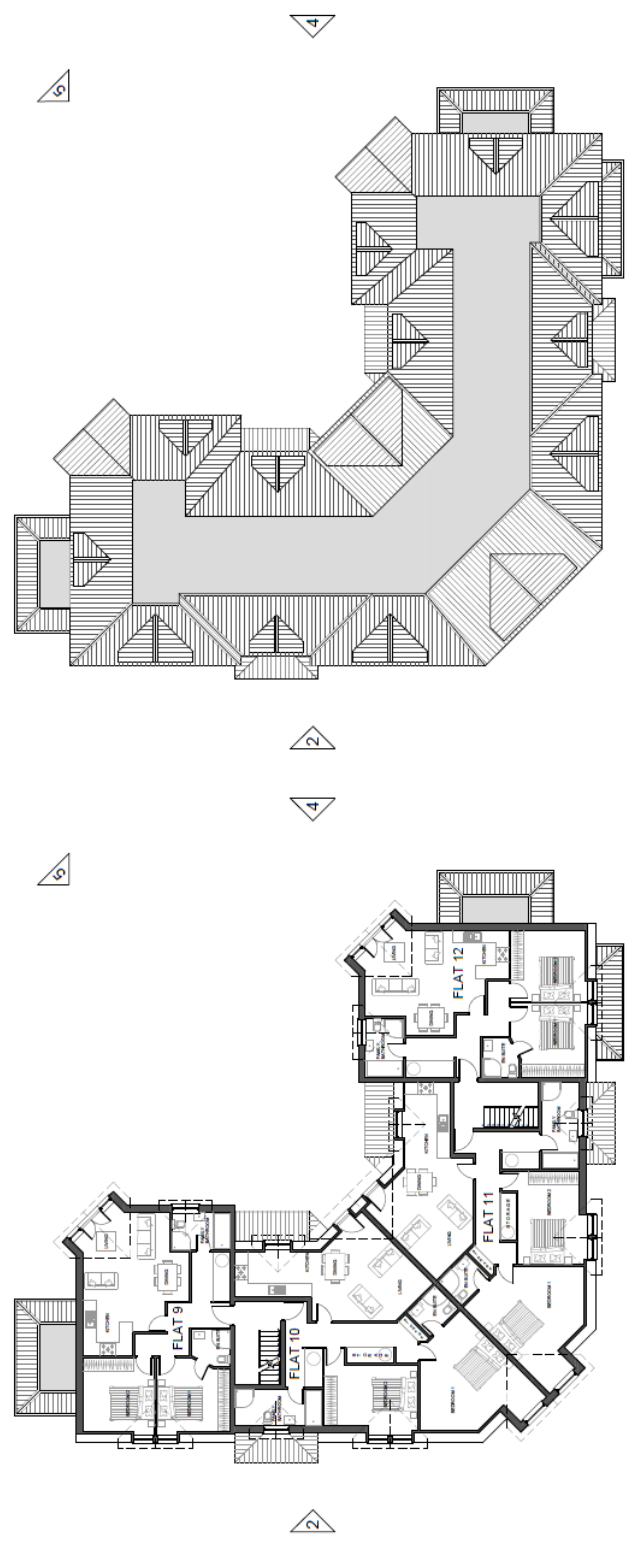


ROOF PLAN

SECOND FLOOR PLAN



Coventry Design Associates
25A, Cross Road, Hampton Court
Maidenhead, SL6 4AD
+44 (0) 20 8941 4406
info@coventry-design.com
www.coventry-design.com

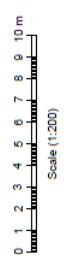

17 Castle Hill, Maidenhead - SL6 4AD

Coventry Design Associates


© Coventry Design Associates 2016
 THIS DRAWING IS COPYRIGHT AND IT IS A BREACH OF
 THAT COPYRIGHT FOR THEM TO BE USED IN WHOLE
 OR PARTIALLY WITHOUT WRITTEN PERMISSION FROM
 US IN ADVANCE. DO NOT SCALE. IF IN DOUBT, ASK.

PROJECT: 17 Castle Hill, Maidenhead - SL6 4AD
 TITLE: Proposed elevations 1, 2, 3 and 4


SCALE: 1:200 @ A3
 DATE: DEC 2016

DRG No: 013351
05b

GENERAL NOTE:
 THIS DRAWING HAS BEEN GENERATED USING
 SURVEY DATA FROM OTHERS. TO AVOID
 DIMENSIONS AND/OR INFORMATION SHOWN OR
 REQUIRED FOR EXISTING FEATURES SHOULD BE
 ACQUIRED OR CHECKED ON SITE.

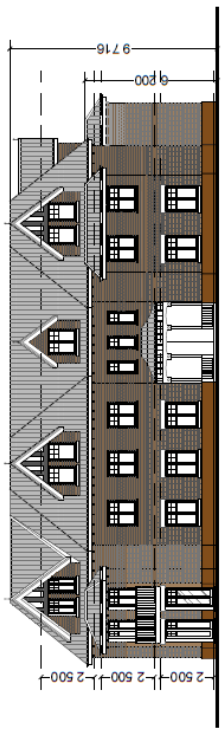


ELEVATION 1

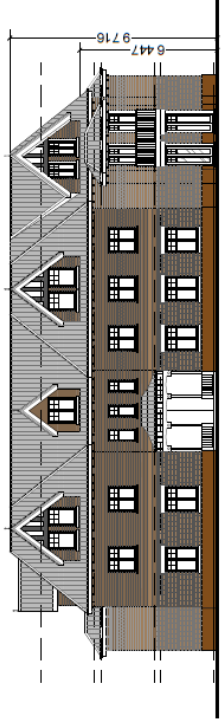

ELEVATION 2



ELEVATION 3

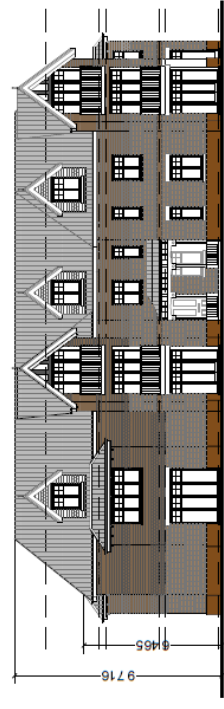


ELEVATION 4



Coventry Design Associates
 25A Church Road, Elmpton, Coventry
 CV4 9JF
 +44 (0) 24 7641 1405
 info@coventrydesign.com
 www.coventrydesign.com

17 Castle Hill, Maidenhead - SL6 4AD


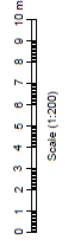


© Coventry Design Associates 2016
THIS DRAWING IS COPYRIGHTED AND IT IS A BREACH OF
THAT COPYRIGHT FOR THEM TO BE USED IN WHOLE
OR PARTIALLY WITHOUT WRITTEN PERMISSION FROM
US IN ADVANCE. DO NOT SCALE. IF IN DOUBT ASK.

PROJECT: 17 Castle Hill, Maidenhead - SL6 4AD
TITLE: Proposed elevation 5

SCALE: 1:200 @ A3
DATE: DEC 2016

DRG No: 013351
14a

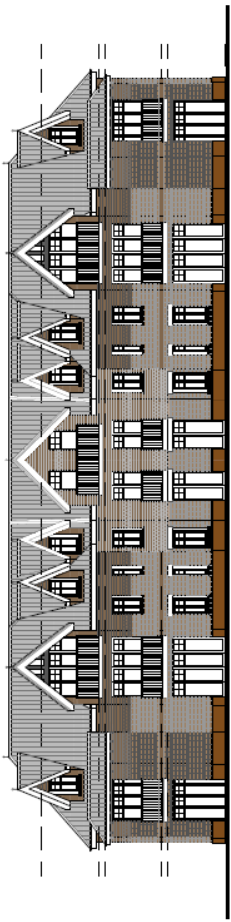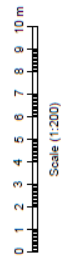

ELEVATION 5

Coventry Design Associates
25A, Cowal Road, Hingston Court
Maidenhead, SL6 4AD
+44 (0) 20 8941 1406
info@coventry-design.com
www.coventry-design.com



17 Castle Hill, Maidenhead - SL6 4AD

