

# Appendix A – Site Location Plan





# Coventry Design Associates

© Coventry Design Associates 2006  
 THIS DRAWING IS COPYRIGHT AND ITS A BREACH OF THAT COPYRIGHT FOR THEM TO BE USED IN WHOLE OR PARTIALLY WITHOUT WRITTEN PERMISSION FROM US IN ADVANCE. DO NOT SCALE. IF IN DOUBT ASK.

PROJECT: 17 Castle Hill, Maidenhead - SL6 4AD  
 TITLE: Proposed ground and first floor plans

SCALE: 1:200 @ A3  
 DATE: DEC 2016


DRG No: 013351

## 03b

**GROSS INTERNAL AREAS**


- FLAT 1 - 78.00m<sup>2</sup>
- FLAT 2 - 84.00m<sup>2</sup>
- FLAT 3 - 84.00m<sup>2</sup>
- FLAT 4 - 78.00m<sup>2</sup>
- FLAT 5 - 78.00m<sup>2</sup>
- FLAT 6 - 83.00m<sup>2</sup>
- FLAT 7 - 83.00m<sup>2</sup>
- FLAT 8 - 78.00m<sup>2</sup>

**GENERAL NOTE:** HAS BEEN GENERATED USING SURVEY DATA FROM OTHERS. TO AVOID ISSUES RESULTING FROM DISCREPANCIES, CHECKING OF ALL DIMENSIONS AND FEATURES REQUIRED FOR EXISTING FEATURES SHOULD BE ACQUIRED OR CHECKED ON SITE.

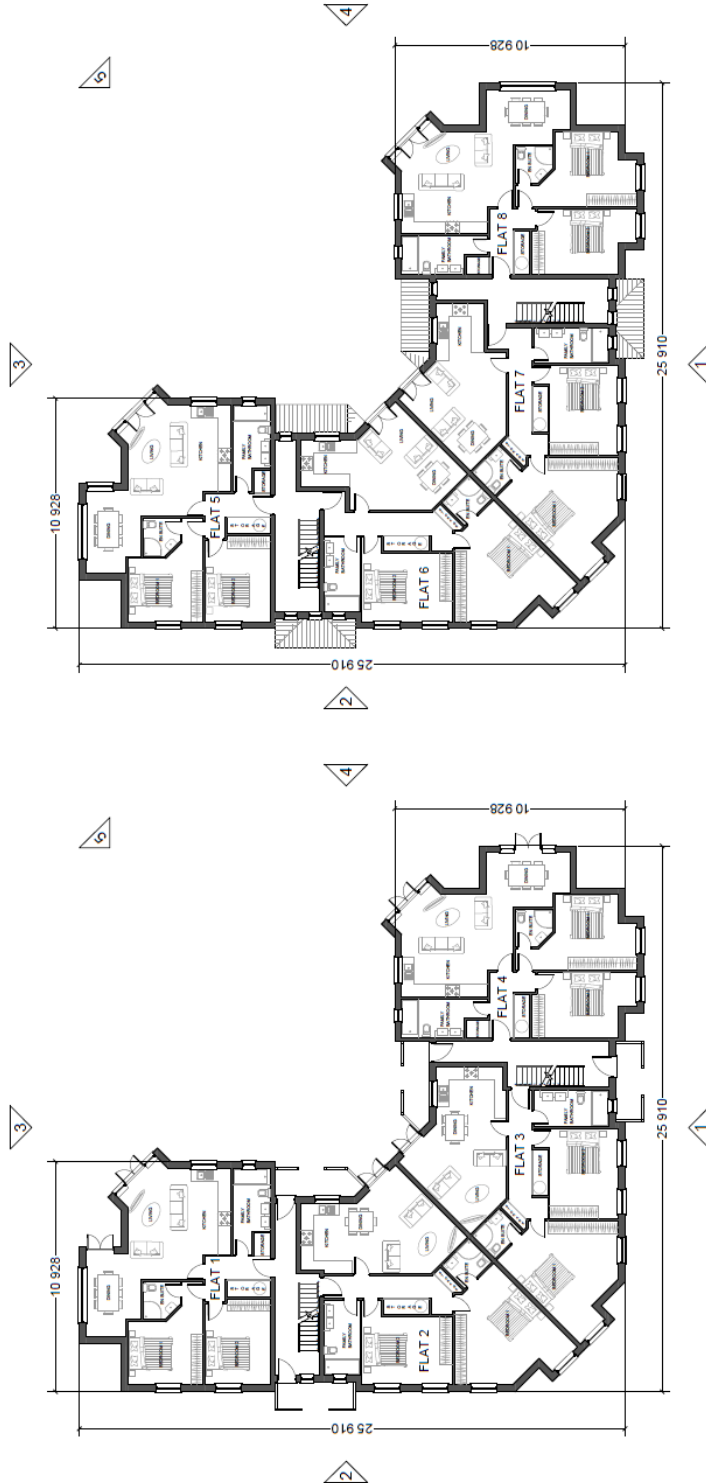

FIRST FLOOR PLAN

GROUND FLOOR PLAN

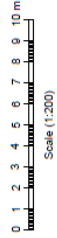

## 17 Castle Hill, Maidenhead - SL6 4AD

Coventry Design Associates  
 25A, Crick Road, Slough, Bucks  
 SL6 4AD  
 Tel: (0) 208 941 1465  
 Fax: (0) 208 941 1466  
 www.coventry-design.com





**GENERAL NOTE:**  
THIS DRAWING HAS BEEN GENERATED USING  
AUTOCAD AND THE DIMENSIONS SHOWN ARE  
BASED ON THE INFORMATION PROVIDED TO US.  
WE DO NOT GUARANTEE THE ACCURACY OF THE  
DIMENSIONS AND/OR INFORMATION SHOWN OR  
REQUIRED FOR EXISTING FEATURES SHOULD BE  
ACQUIRED OR CHECKED ON SITE.

**GROSS INTERNAL AREAS**  
FLAT 9 - 67.00m<sup>2</sup>  
FLAT 10 - 85.00m<sup>2</sup>  
FLAT 11 - 85.00m<sup>2</sup>  
FLAT 12 - 67.00m<sup>2</sup>


# Coventry Design Associates

© Coventry Design Associates 2006  
THIS DRAWING IS COPYRIGHT AND ITS A BREACH OF  
OR PARTIALLY WITHOUT WRITTEN PERMISSION FROM  
US IN ADVANCE. DO NOT SCALE. IF IN DOUBT ASK.

PROJECT: 17 Castle Hill, Maidenhead - SL6 4AD  
TITLE: Proposed second floor and roof plans

SCALE: 1:200 @ A3  
DATE: DEC 2016

DRG No: 013351  
**04b**

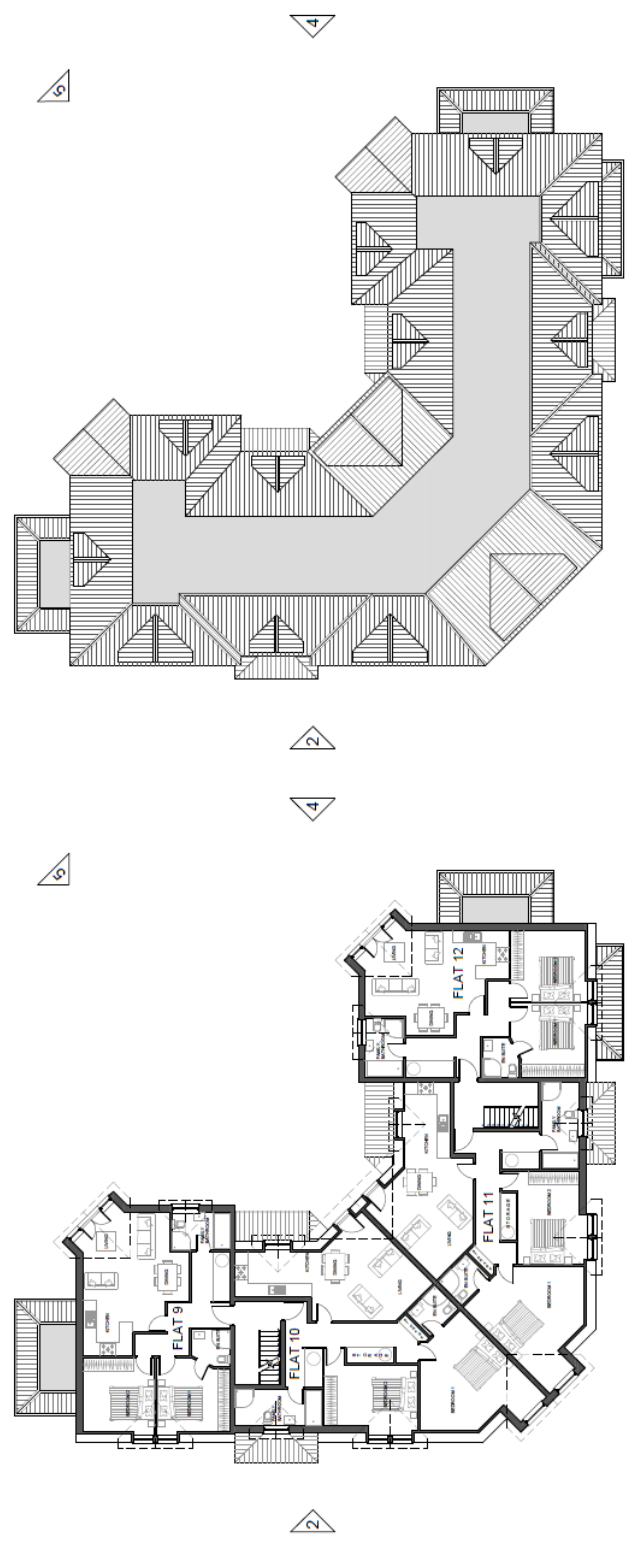


ROOF PLAN

SECOND FLOOR PLAN



Coventry Design Associates  
25A, Cross Road, Hampton Court  
Maidenhead, SL6 4AD  
+44 (0) 20 8941 1406  
info@coventry-design.com  
www.coventry-design.com

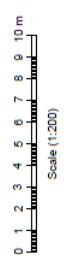

## 17 Castle Hill, Maidenhead - SL6 4AD


© Coventry Design Associates 2016  
 THIS DRAWING IS COPYRIGHT AND IT IS A BREACH OF  
 THAT COPYRIGHT FOR THEM TO BE USED IN WHOLE  
 OR PARTIALLY WITHOUT WRITTEN PERMISSION FROM  
 US IN ADVANCE. DO NOT SCALE. IF IN DOUBT, ASK.

PROJECT: 17 Castle Hill, Maidenhead - SL6 4AD  
 TITLE: Proposed elevations 1, 2, 3 and 4


SCALE: 1:200 @ A3  
 DATE: DEC 2016

DRG No: 013351  
05b

**GENERAL NOTE:**  
 THIS DRAWING HAS BEEN GENERATED USING  
 SURVEY DATA FROM OTHERS. TO AVOID  
 DIMENSIONS AND/OR INFORMATION SHOWN OR  
 REQUIRED FOR EXISTING FEATURES SHOULD BE  
 ACQUIRED OR CHECKED ON SITE.

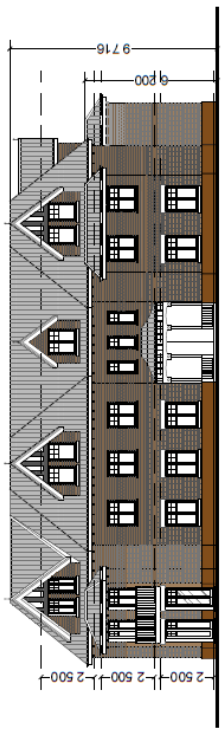


ELEVATION 1

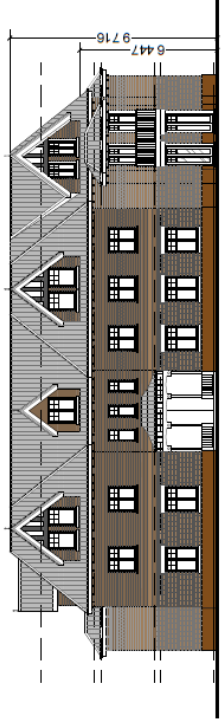

ELEVATION 2



ELEVATION 3

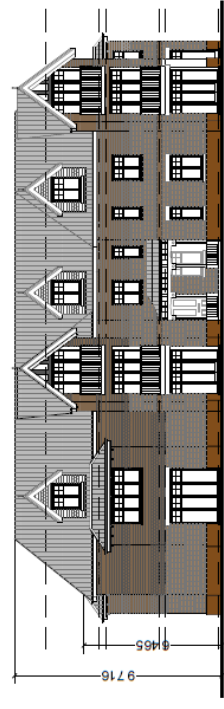


ELEVATION 4



Coventry Design Associates  
 25A Church Road, Elmpton, Coventry  
 CV4 9JF  
 Tel: +44 (0) 24 7631 1405  
 info@coventrydesign.com  
 www.coventrydesign.com

## 17 Castle Hill, Maidenhead - SL6 4AD


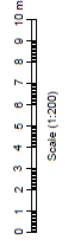


© Coventry Design Associates 2016  
THIS DRAWING IS COPYRIGHTED AND IT IS A BREACH OF  
THAT COPYRIGHT FOR THEM TO BE USED IN WHOLE  
OR PARTIALLY WITHOUT WRITTEN PERMISSION FROM  
US IN ADVANCE. DO NOT SCALE. IF IN DOUBT ASK.

PROJECT: 17 Castle Hill, Maidenhead - SL6 4AD  
TITLE: Proposed elevation 5

SCALE: 1:200 @ A3  
DATE: DEC 2016

DRG No: 013351  
**14a**

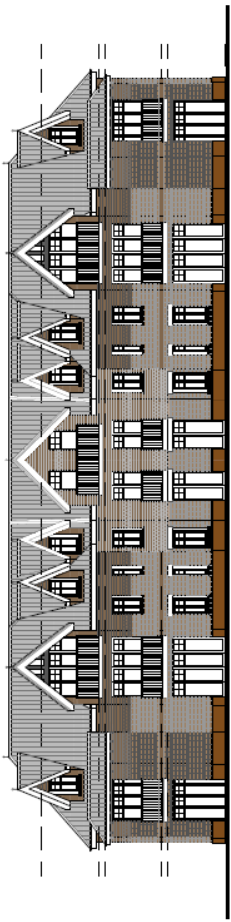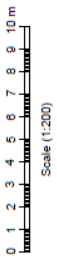

ELEVATION 5

**17 Castle Hill, Maidenhead - SL6 4AD**

Coventry Design Associates  
25A, Cowal Road, Hingston Court  
Maidenhead, SL6 4AD  
+44 (0) 20 8941 1406  
info@coventry-design.com  
www.coventry-design.com



