


Appendix A – Site Location Plan



Ordnance Survey (c) Crown Copyright 2017. All rights reserved. Licence number 100022432


Location Plan 1/1250

Appendix B – Site Layout

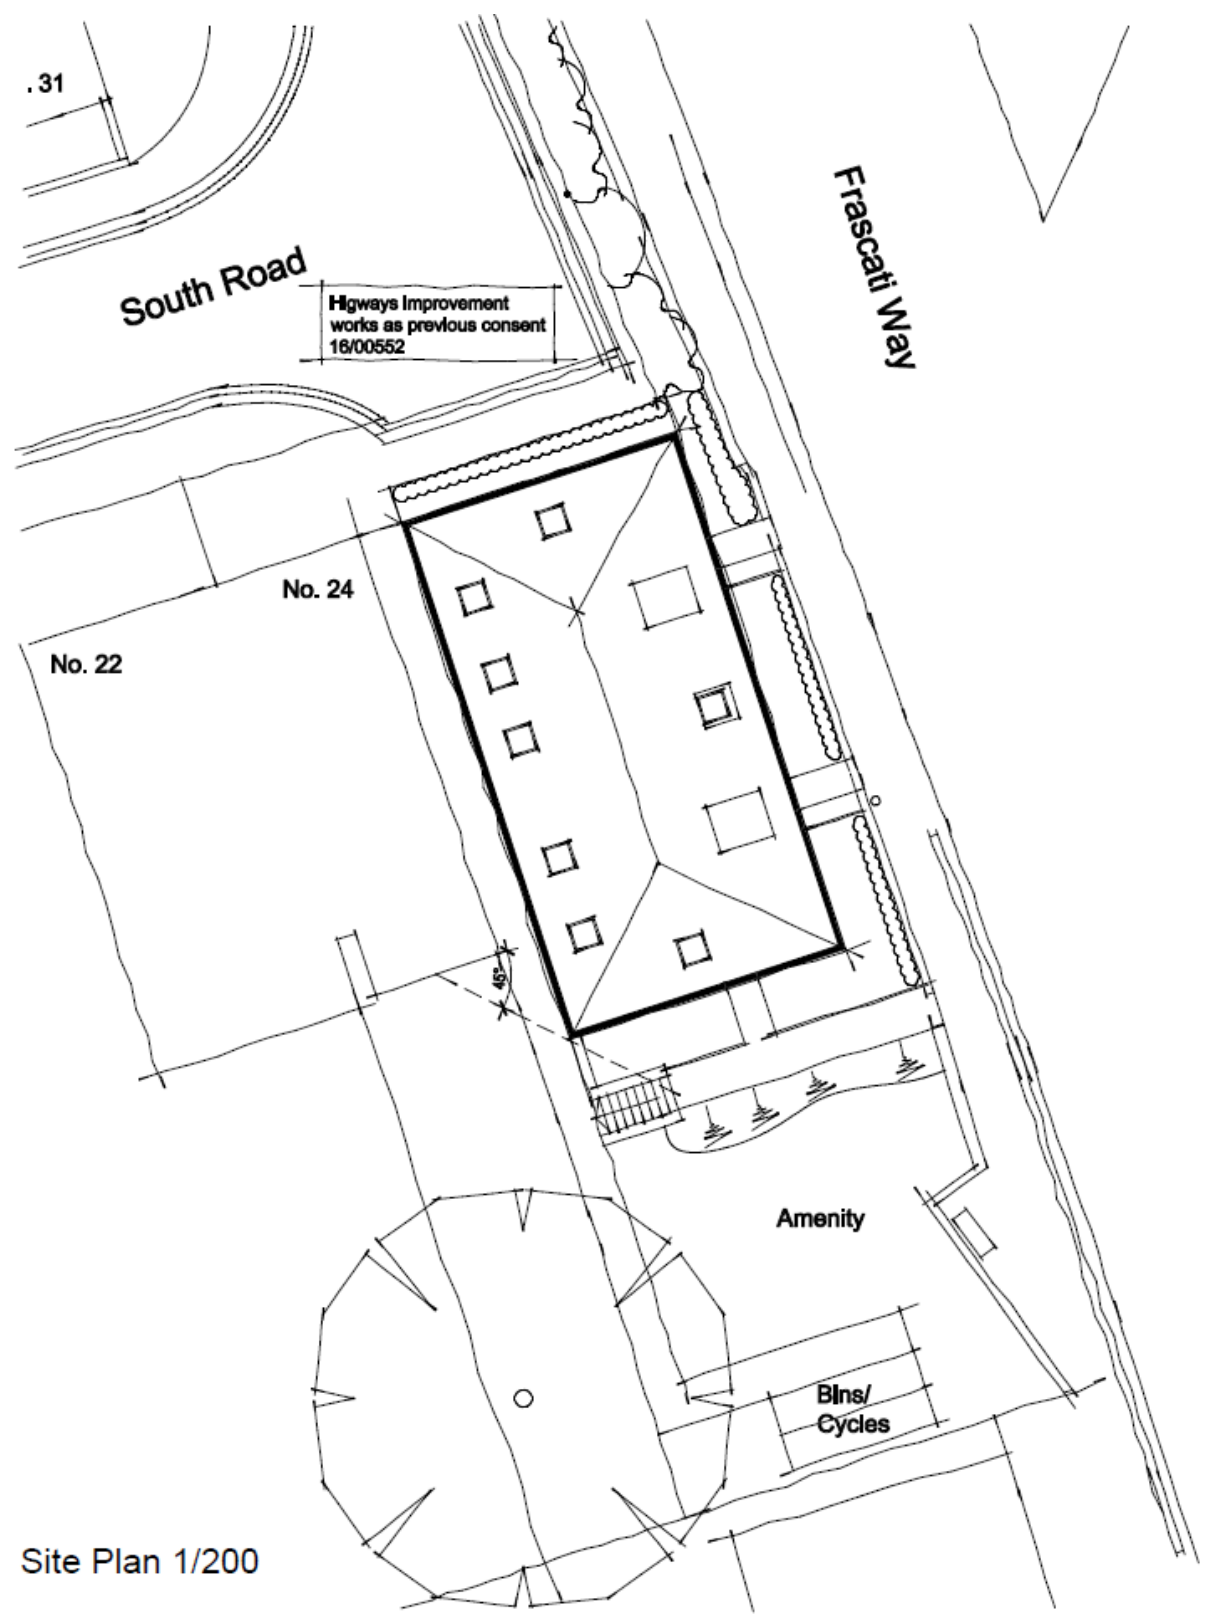


Site Plan 1/200


Appendix C – Proposed Floor Plan

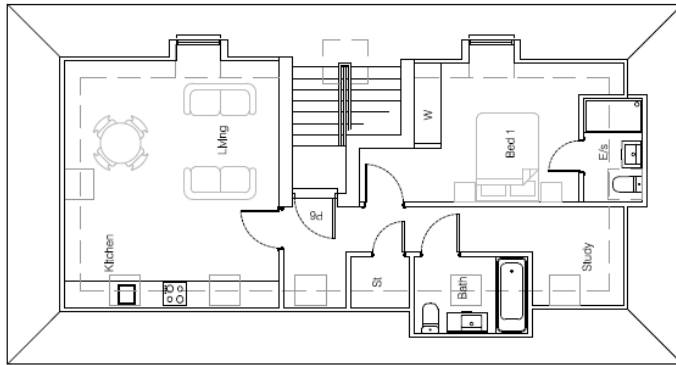

First Floor Plan

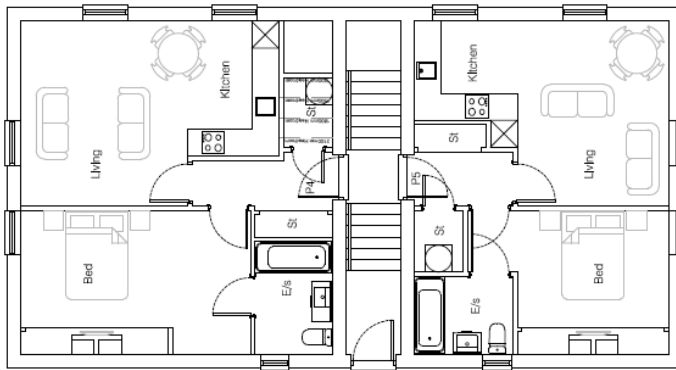

Ground Floor Plan

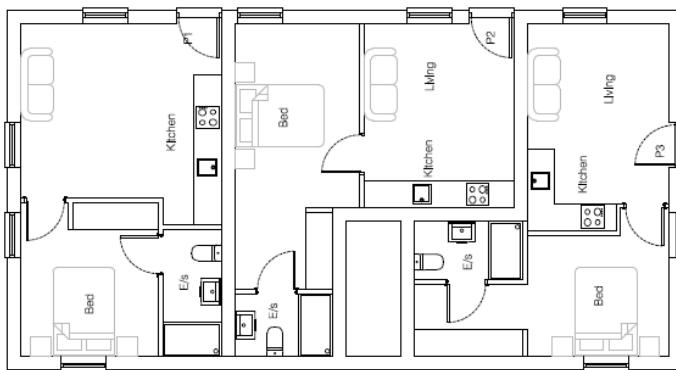

Lower Ground Floor Plan

mu architecture
 94 Virginia / 78 Battersea Park Road | London SW8 4DA
 t: 0203 291 183
 project: Residential Redevelopment at
 South Road, Maidenhead
 client: Nascot Homes Ltd
 drawing: Proposed Floor Plans
 scale: 1:100 @ A3 date: Feb 17
 sheet no. **13.370.P.100D**








Rev	Description	Date

PLANNING

SOUTH ROAD, MAIDENHEAD

Appendix D – Proposed Elevations

NOTES:
 1. The owner has approved the proposed elevations for the building.
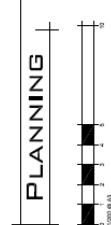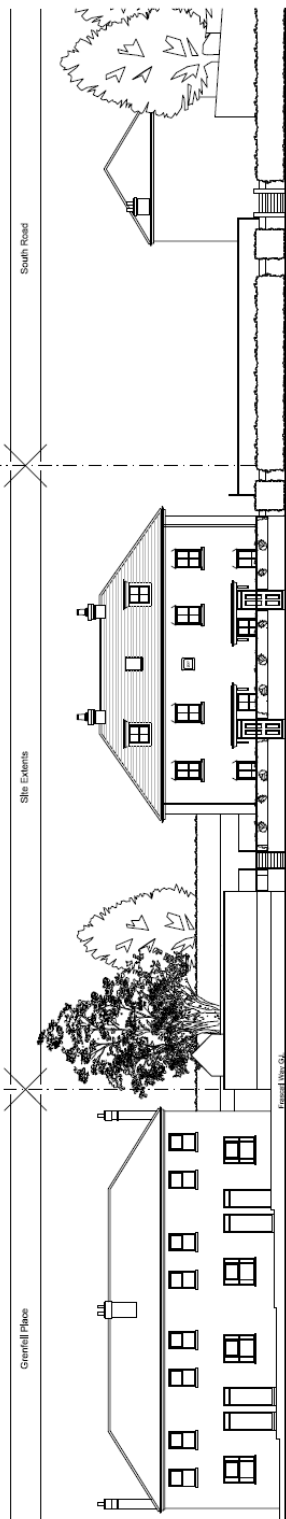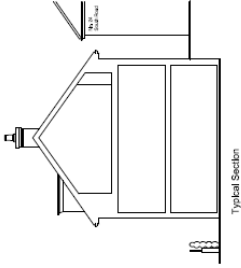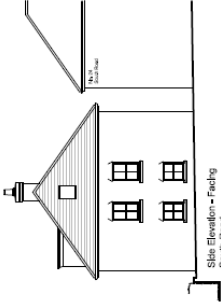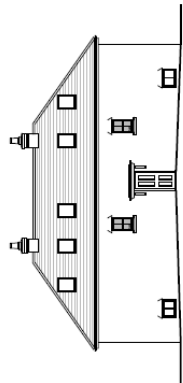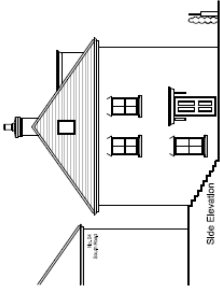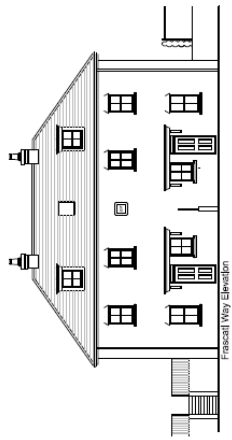

mu architecture
 18 Victoria | 78 Saltwater Park Road | Luton, 3108 40A
 08 9492 9742
 Residential Renovation at
 13.370 P.200E
 Project Name: 13.370 P.200E
 Project: Proposed Elevations
 Date: 12/06/2023
 File: 17
 DWG No. 13.370_P.200E

SOUTH ROAD, MAIDENHEAD