



**willcoxandmeilwes**

<b>CLIENT</b> LPI Group Limited	<b>PROJECT</b> 315 + 32 Pleasant Street Winthrop	<b>DATE</b> 06/05/2015	<b>SCALE</b> AS SHOWN	<b>REV</b> 010	<b>NO.</b> 00	<b>DATE</b> 05/12/15 @ A3
<b>PROJECT NO.</b> 2388	<b>PL</b> PLAN	<b>DATE</b> 06/05/2015	<b>REV</b> 010	<b>NO.</b> 00	<b>DATE</b> 05/12/15 @ A3	<b>FOR APPROVAL</b>

THIS DRAWING IS THE PROPERTY OF WILLCOX AND MEILWES INC. IT IS TO BE USED ONLY FOR THE PROJECT AND SITE SPECIFICALLY IDENTIFIED HEREON. IT IS NOT TO BE REPRODUCED, COPIED, OR TRANSMITTED IN ANY FORM OR BY ANY MEANS, WITHOUT THE WRITTEN PERMISSION OF WILLCOX AND MEILWES INC.

**RIBA 康**

**DATE:** 06/05/2015  
**TIME:** 10:00 AM  
**SCALE:** AS SHOWN

Proposed site plan




**willcoxandmeilwes**

<b>CLIENT</b> LFD Group Limited 35 - 37 Pensico Street Windsor Middlesex, SL4 1PH Tel: 01753 600000 Fax: 01753 600001 Email: info@lfdgroup.com		<b>PROPOSED SITE PLAN</b> PROJECT NO: 198 DATE: 25/01/2016 DRAWN BY: JF CHECKED BY: BM		SHEET NO: 04 OF: 04 SCALE: 1:500 @ A3 DATE: 25/01/2016 FOR APPROVAL	
<b>DATE</b> 25/01/2016		<b>PROJECT</b> Proposed Site Plan		DRAWN BY: JF CHECKED BY: BM	
<b>SCALE</b> 1:500		<b>DATE</b> 25/01/2016		DRAWN BY: JF CHECKED BY: BM	



RIBA #

Appendix B—Approved and proposed plans—Approved ground floor plan

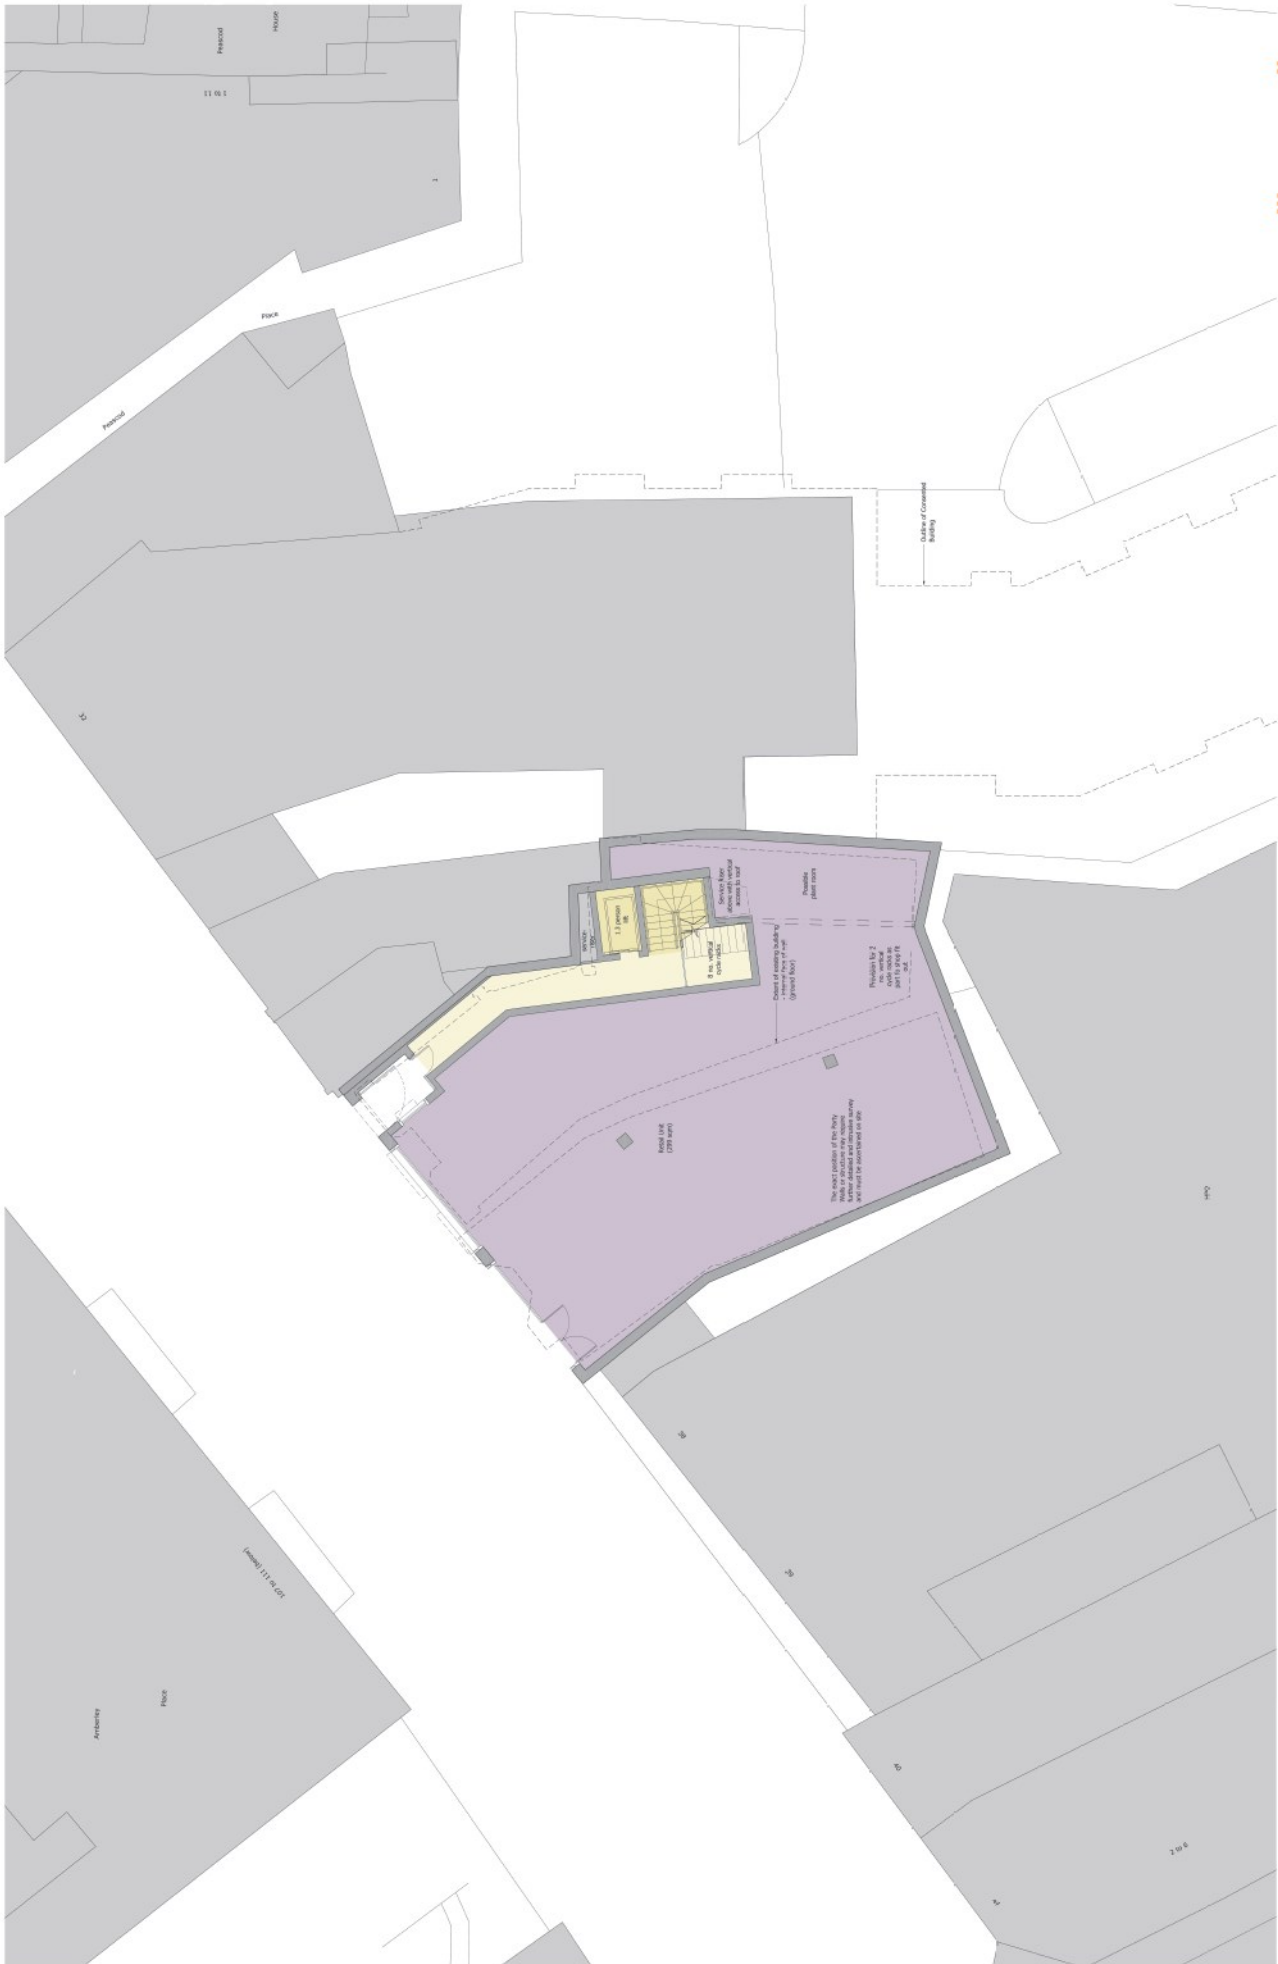

**willcoxandmeilwes**

**Project Information**

Project Name: **WPC Group Limited**  
 Project Number: **WPC/2018/01**  
 Client: **WPC Group Limited**  
 Site: **171/173 Palmerston Street**  
 Project Type: **Commercial**  
 Date: **11/10/2018**

**Drawings**

Sheet: **01** of **11**  
 Title: **Approved ground floor plan**

**Scale**

1:100

**Revision**

No.	Description	Date
1	Issue for information	11/10/2018


**Author**: RIBA 148

Willcox and Meilwes is a registered architectural firm under the Architectural Act 1993 and is a member of the New Zealand Institute of Architects (NZIA) and the International Council of Building Practitioners (ICBP).

Scale: 1:100

North Arrow

Proposed ground floor plan

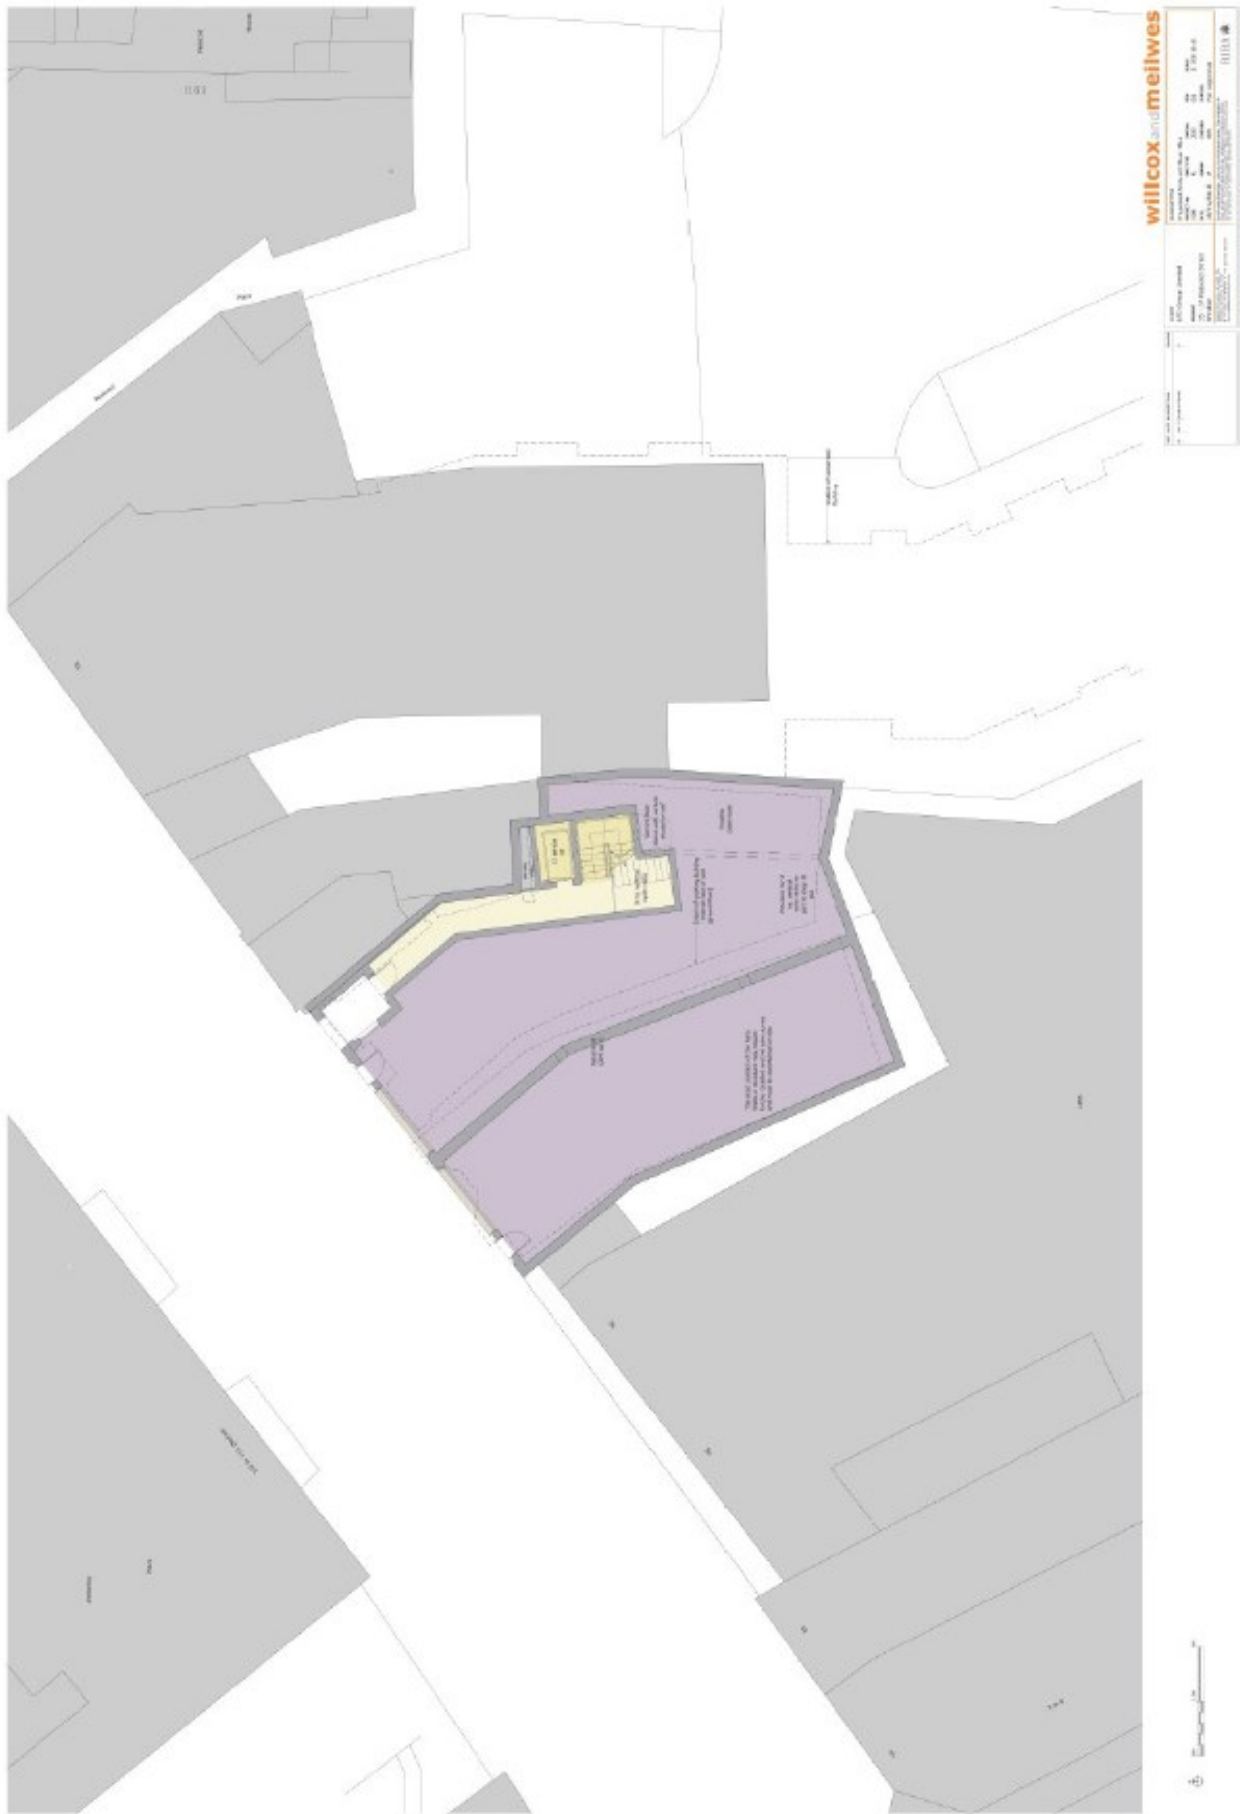

Approved Elevation A



**willcox and meilwes**

PROJECT: 170 Geneva Limited  
 PROJECT NO: 1708  
 DATE: 04/19/2015  
 DRAWN BY: [Redacted]  
 CHECKED BY: [Redacted]

DATE: 04/19/2015  
 TIME: 11:50 @ A1  
 PROJECT: 1708  
 DRAWN BY: [Redacted]  
 CHECKED BY: [Redacted]

DATE: 04/19/2015  
 TIME: 11:50 @ A1  
 PROJECT: 1708  
 DRAWN BY: [Redacted]  
 CHECKED BY: [Redacted]

RIDA #

Proposed elevation A



**willcox** and **meilwies**

DATE: 08/11/2023	PROJECT: 2023-0001	SCALE: 1/8" = 1'-0"	DATE: 08/11/2023
DRAWN BY: J. MEILWIES	CHECKED BY: J. MEILWIES	DATE: 08/11/2023	DATE: 08/11/2023
PROJECT LOCATION: 1000 N. GARDEN AVENUE, TUCSON, AZ 85724			
PROJECT NAME: 1000 N. GARDEN AVENUE, TUCSON, AZ 85724			
PROJECT NUMBER: 2023-0001			
PROJECT TYPE: RESIDENTIAL			
PROJECT PHASE: ARCHITECTURAL			
PROJECT STATUS: IN PROGRESS			
PROJECT CONTACT: J. MEILWIES			
PROJECT PHONE: (520) 797-1111			
PROJECT FAX: (520) 797-1112			
PROJECT WEBSITE: WWW.WILLCOXANDMEILWIES.COM			

Approved Elevation B



**willcoxandmeilwes**

**PROJECT**  
LTD Group, Limited  
1500 West  
1500 West  
Windsor Street  
Windsor, Colorado 80550  
www.willcoxandmeilwes.com

**DATE**  
11/15/2015

**SCALE**  
1" = 10'-0"

**DESCRIPTION**  
Proposed Elevation B  
1500 West  
11/15/2015

**REVISIONS**


NO.	DATE	DESCRIPTION
01	11/05 @ A1	FOR APPROVAL

**REVISIONS**  
11/05/2015  
11/05/2015

**BY**  
RBA

**CHKD**  
RBA

**APP'D**  
RBA

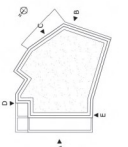

Proposed elevations B



**willcox and meitwies**

Architectural Firm

1000 North Main Street  
 Suite 100  
 Phoenix, AZ 85004  
 Phone: (602) 258-1111  
 Fax: (602) 258-1112  
 Email: info@willcoxandmeitwies.com  
 Website: www.willcoxandmeitwies.com

Project: [Redacted]  
 Date: [Redacted]  
 Scale: [Redacted]

Scale: 1/8" = 1'-0"

Site Plan



Approved elevation C



**willcoxandmeilwes**

**PROJECT TITLE**  
WILCOX AND MEILWES PROJECT C

**DATE**  
12/10/2014

**SCALE**  
1:100

**PROJECT NO.**  
14000000000000000000

**CLIENT**  
RIBA

**ARCHITECT**  
WILCOX AND MEILWES  
25-27 PASSEPOUS STREET  
LONDON, W1P 3LP  
TEL: 020 7493 8800  
WWW.WILCOXANDMEILWES.CO.UK

**DESIGNER**  
WILCOX AND MEILWES

**DATE**  
12/10/2014

**SCALE**  
1:100

**PROJECT NO.**  
14000000000000000000

**CLIENT**  
RIBA

**ARCHITECT**  
WILCOX AND MEILWES  
25-27 PASSEPOUS STREET  
LONDON, W1P 3LP  
TEL: 020 7493 8800  
WWW.WILCOXANDMEILWES.CO.UK

0 5m 10m 20m

A-A B-B

Proposed elevations C



**willcoxandmeilwes**

Architects

1000 Broadway, Suite 1000  
 San Francisco, CA 94107  
 Phone: 415.774.8888  
 Fax: 415.774.8889  
 Email: info@willcoxandmeilwes.com

Project: [Redacted]  
 Date: [Redacted]  
 Scale: [Redacted]

Architect's Seal: [Redacted]

Architect: [Redacted]

Architect License No.: [Redacted]

City and State: [Redacted]

Project No.: [Redacted]

Sheet No.: [Redacted]

Scale: [Redacted]

North Arrow: [Redacted]

Graphic Scale: [Redacted]

# Approved Elevation D



**willcoxandmeilwes**

Project: Approved Elevation D  
Client: LTD Group Limited  
Address: 15-27 Parkwood Street  
City: Parkwood  
Postcode: 6009  
Date: 04/09/2015

Scale: 1:100 @ A1  
Drawing No: 15-27-PK-01  
Author: RDA/H

15-27 Parkwood Street  
Parkwood  
VIC 3009  
Australia  
Tel: +61 (0)3 9497 1111  
Fax: +61 (0)3 9497 1112  
www.willcoxandmeilwes.com.au



Proposed elevations D




**willcox and meilwies**  
ARCHITECTS

PROJECT NO.	17-001	DATE	08/15/17
CLIENT	THE UNIVERSITY OF TEXAS AT AUSTIN	SCALE	AS SHOWN
PROJECT NAME	THE UNIVERSITY OF TEXAS AT AUSTIN	PHASE	CONCEPT
PROJECT ADDRESS	THE UNIVERSITY OF TEXAS AT AUSTIN	DESIGNED BY	WILLCOX AND MEILWIES ARCHITECTS



Approved Elevation E

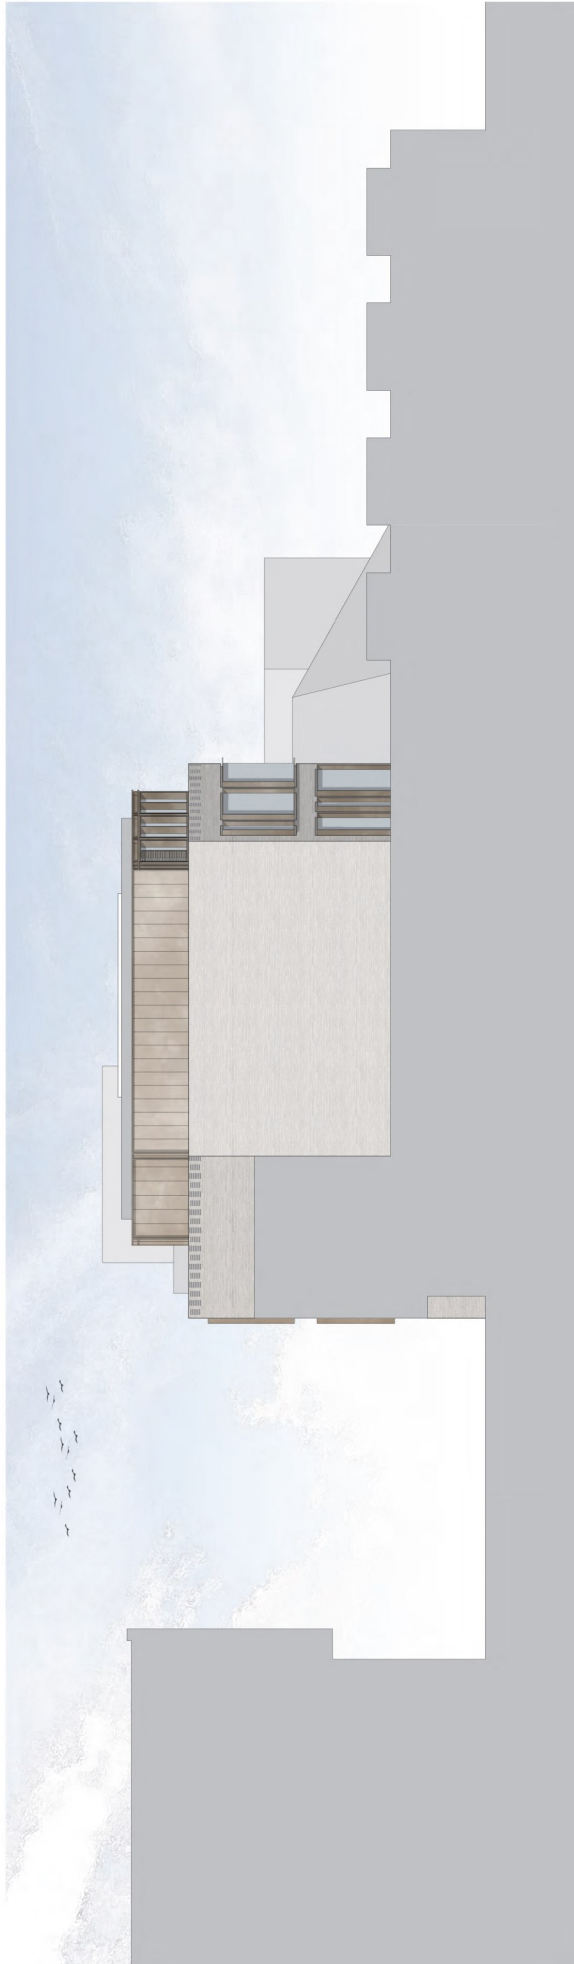

**willcoxandmeilwes**

**Client:** UFD Group Limited  
**Address:** 10000 Highway 100, Unit 100, Woodstock, Ontario, Canada  
**Project:** Proposed Elevation E  
**Scale:** 1/8" = 1'-0"

**Architect:** Willcox and Meilwes Inc.  
**Project No.:** 2025-01  
**Date:** 04/19/2025  
**Drawn By:** JH  
**Checked By:** DT  
**Scale:** 1/8" = 1'-0" @ A1  
**For:** Approval  
**Project No.:** 2025-01  
**Date:** 04/19/2025  
**Drawn By:** JH  
**Checked By:** DT  
**Scale:** 1/8" = 1'-0" @ A1  
**For:** Approval

**RIBA #:**

**Scale:** 1/8" = 1'-0"

**Notes:**

**Site Plan:**

Proposed elevations E



**willcox and melilwes**

Project No.	100-00000000
Project Name	100-00000000
Client	100-00000000
Architect	100-00000000
Scale	1/4" = 1'-0"
Date	10/10/20
Drawn by	100-00000000
Checked by	100-00000000
Project Manager	100-00000000

