




Produced 05 Jun 2014 from the Ordnance Survey National Geographic Database and incorporating survey data available at this date. Reproduction in whole or part is prohibited without the prior permission of Ordnance Survey. © Crown Copyright 2014.

Ordnance Survey and the OS Symbol are registered trademarks of Ordnance Survey, the national mapping agency of Great Britain.

The representation of a road, track or path is no evidence of a right of way. The representation of features as lines is no evidence of a property boundary.

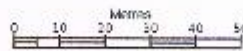

1:1250



LORIEN
BRAYFIELD ROAD
MAIDENHEAD
SL6 2BN


Supplied by: Stanfords 05 Jun 2014
Stanfords Ordnance Survey Partner
License: 10000509
Order Licence Reference: O180367
Centre coordinates: 490472 179578



EXISTING FRONT ELEVATION



PROPOSED FRONT ELEVATION

<p>PROPOSED EXTENSION TO LORIEN 1 STRAYFIELD ROAD MAIDENHEAD SL2 2BN</p> <p>SCALE 1:100 AT A3</p> <p>DATE SEP 2016</p> <p>DRG No. 161016 PA 1</p>	 <p>stephen varney associates SIENA COURT THE BROADWAY MAIDENHEAD BERKSHIRE SL5 1NU tel: 01528 506388 fax: 01528 509100 email: design@svaarchitects.co.uk</p>
---	--

Appendix B




EXISTING REAR ELEVATION




PROPOSED REAR ELEVATION


<p>PROPOSED EXTENSION TO LORREN 1 BRAYFIELD ROAD MAIDENHEAD SL6 2BN</p> <p>SCALE: 1:100 AT A3</p> <p>DATE SEP 2015</p> <p>DRG No. 151015 PA 1</p>	 <p>stephen varney associates SIENA COURT THE BROADWAY MAIDENHEAD BERKSHIRE SL6 1NU Tel: 01628 509089 Fax: 01628 509100 email: design@svaarchitects.co.uk</p>
---	--

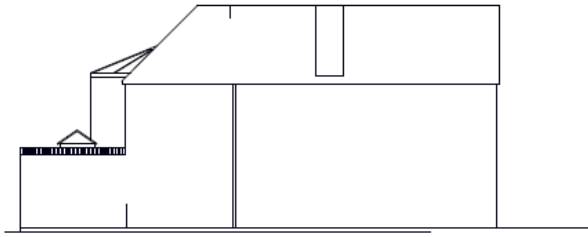


EXISTING SIDE ELEVATION

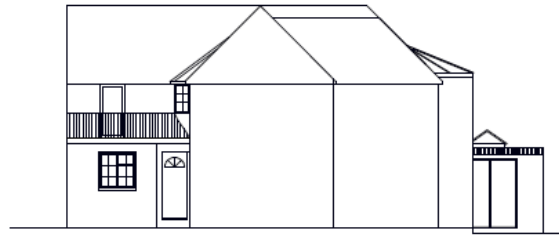


EXISTING SIDE ELEVATION

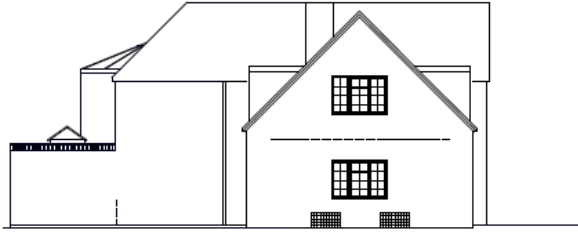


PROPOSED SIDE ELEVATION

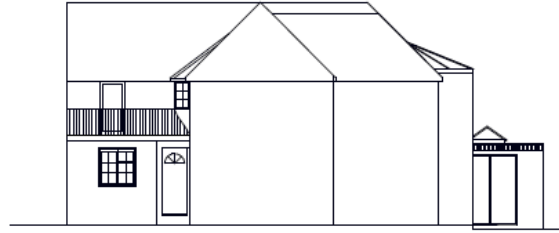


PROPOSED SIDE ELEVATION

<p>PROPOSED EXTENSION TO LORLEN 1 BRAYFIELD ROAD MAIDENHEAD SL6 2BN SCALE 1:100 AT A3 DATE SEP 2016 DRG No. 151016 PA 1</p>	 <p>stephen varney associates SIENA COURT THE BROADWAY MAIDENHEAD BERKSHIRE SL6 1NJ tel: 01628 50909 fax: 01628 509100 email: design@svaarchitects.co.uk</p>
---	---

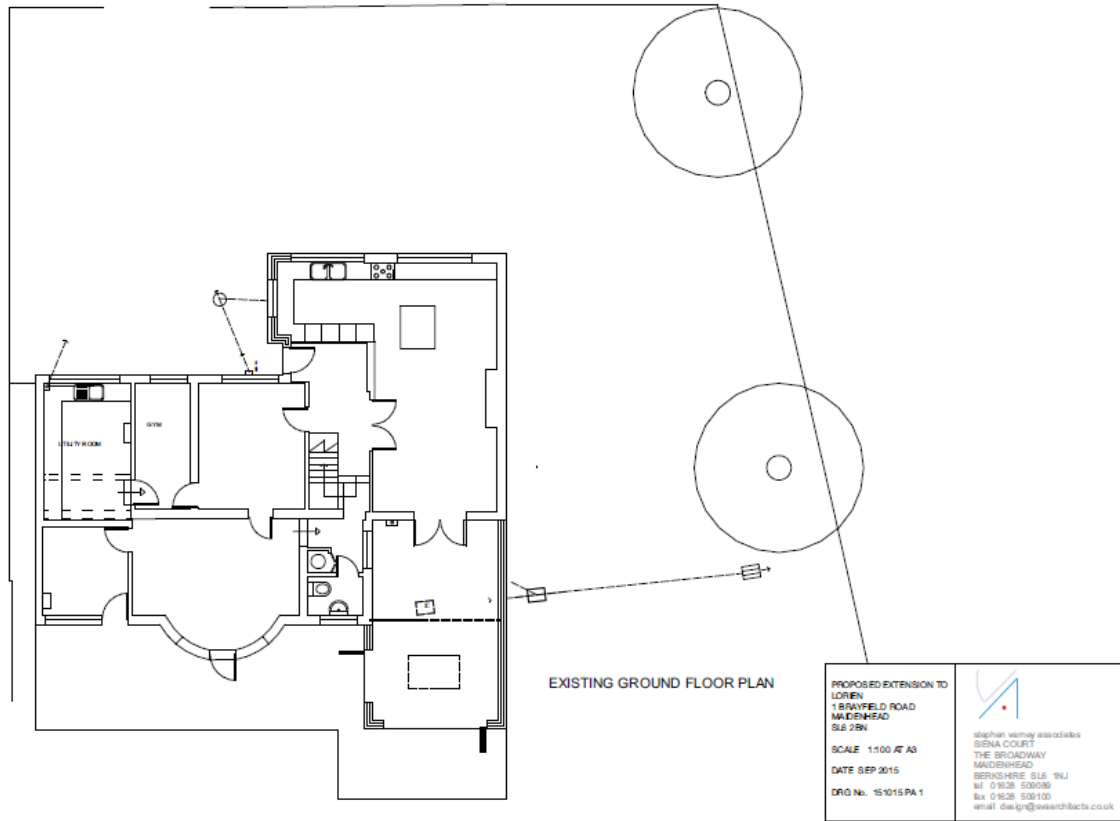


Appendix E

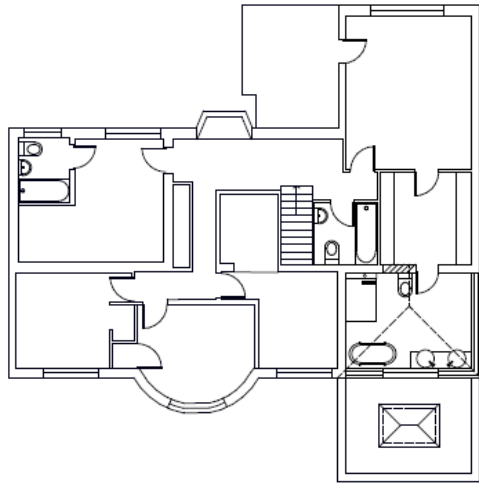


EXISTING FIRST FLOOR PLAN

<p>PROPOSED EXTENSION TO LORREN 1 SNEYFIELD ROAD MAIDENHEAD SL6 2BN</p> <p>SCALE 1:100 AT A3</p> <p>DATE SEP 2015</p> <p>DRG No. 151015 PA 1</p>	 <p>stephen vamey associates SIRINA COURT THE BROADWAY MAIDENHEAD BERKSHIRE SL6 1NJ tel 01628 520889 fax 01628 520100 email design@svaarchitects.co.uk</p>
--	---

Appendix F

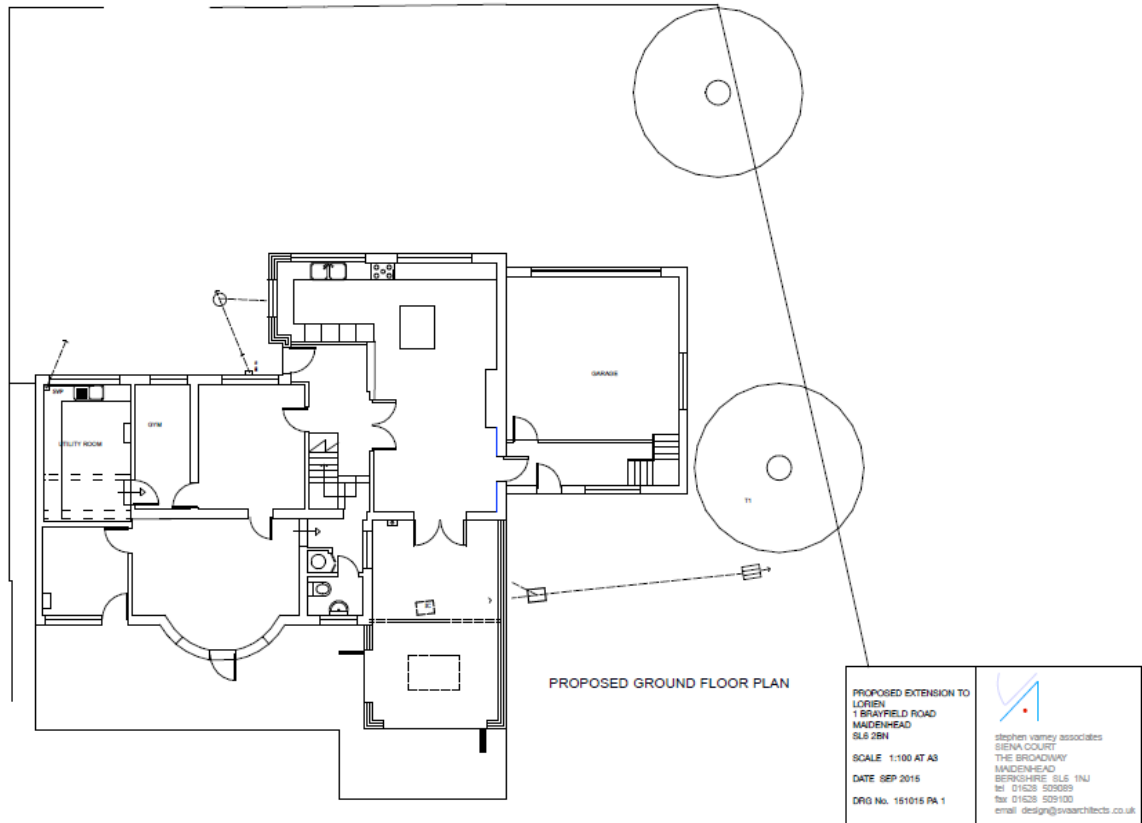

Appendix G

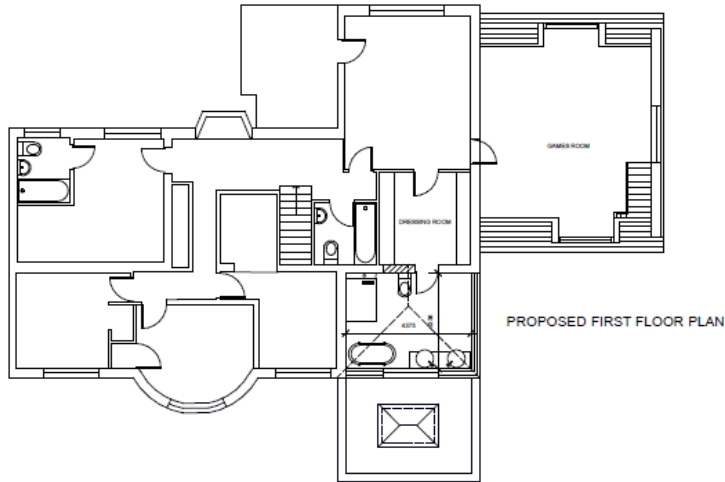

<p>PROPOSED EXTENSION TO LOREN 1 BRAVFIELD ROAD MAIDENHEAD SL8 2BN</p> <p>SCALE 1:100 AT A3</p> <p>DATE SEP 2015</p> <p>DRG No. 151015 PA 1</p>	 <p>stephen vamey associates SIENA COURT THE BROADWAY MAIDENHEAD BERKSHIRE SL8 1NU tel: 01628 502000 fax: 01628 509100 email: design@svaarchitects.co.uk</p>
---	---

Appendix H