



# Appendix A – Proposed Site Plan

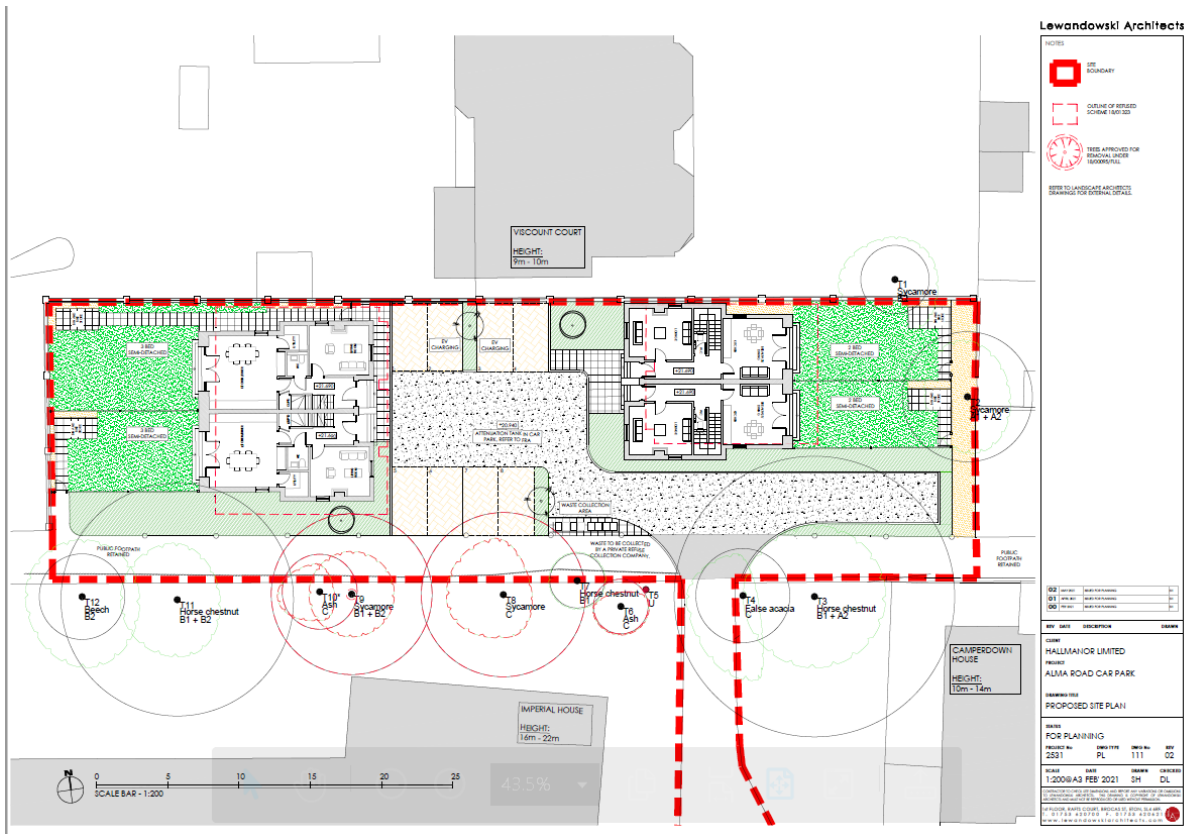

# Appendix B – Proposed Street Scene



Lewandowski Architects

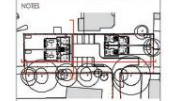

NOTES

REV	DATE	DESCRIPTION	DRAWN
01	12/09/20	Issue for Planning	SH
02	12/09/20	Issue for Planning	DL

CLIENT: HALLMANOR LIMITED  
PROJECT: ALMA ROAD CAR PARK  
DRAWING TITLE: STREET SCENE

SCALE	DATE	DRAWN	CHECKED
FOR PLANNING	12/09/20	SH	DL



PROJECT No: 2331    DWG No: 300

SCALE: 1:200

REVISIONS: 01, 02

WWW.LEWANDOWSKIARCHITECTS.COM

# Appendix C – Proposed 3-Bed Floorplans

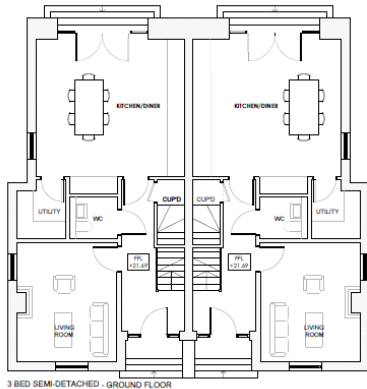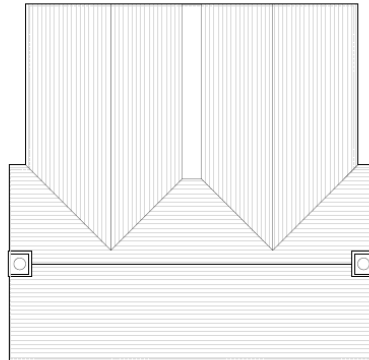

Lewandowski Architects

NO. 01	DATE	DESCRIPTION	ISSUED
02	15/02/2021	FOR PLANNING	SH
03	15/02/2021	FOR PLANNING	DL
04	15/02/2021	FOR PLANNING	DL
# Appendix D – Proposed 3-Bed Elevations



Lewandowski Architects

NOTES

02	DATE	DESCRIPTION	BY
01	12/01/2021	ISSUED FOR PERMIT	SL
00	12/01/2021	ISSUED FOR PERMIT	SL

REV	DATE	DESCRIPTION	DRAWN
01	12/01/2021	ISSUED FOR PERMIT	SL

CLIENT: HALLMANOR LIMITED  
 PROJECT: ALMA ROAD CAR PARK  
 DRAWING TITLE: 3 BED SEMI-DETACHED ELEVATIONS


NOTES			
FOR PLANNING			
PROJECT No	DATE	DWG No	REV
2531	PL	310	02
SCALE	DRAWN	CHECKED	
1:100 (A3) FEB 2021	SL	DL	

Lewandowski Architects Ltd  
 101 Park Road, London, E17 7JQ, UK  
 Tel: +44 (0)20 7253 1000  
 www.lewandowski.co.uk


# Appendix E – Proposed 2-Bed Floorplans



2 BED SEMI-DETACHED - FIRST FLOOR

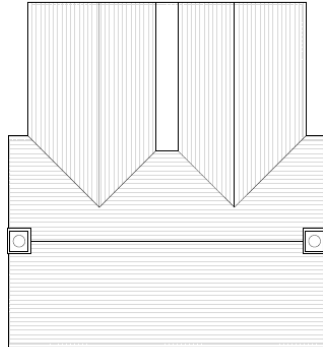

2 BED SEMI-DETACHED - ROOF PLAN

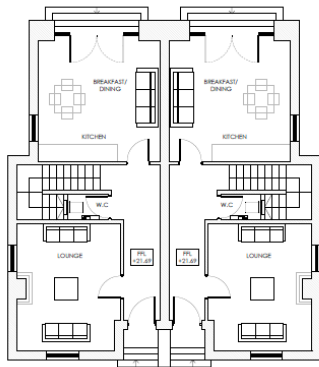

2 BED SEMI-DETACHED - GROUND FLOOR



Lewandowski Architects

NOTES

02	Notes	1
03	Notes	1
04	Notes	1

REV	DATE	DESCRIPTION	BY
001			

OWNER:  
HALLMANOR LIMITED

PROJECT:  
ALMA ROAD CAR PARK

DRAWING TITLE:  
2 BED SEMI-DETACHED PLANS

STATUS:  
FOR PLANNING

PROJECT NO.	DATE	ISSUE NO.	REV
2531	PL	211	02

SCALE:	DATE:	DRAWN:	CHECKED:
1:100@A3	FEB 2021	DH	DL

APPROVED BY: [Signature]

DATE: FEB 2021

PROJECT NO: 2531

SCALE: 1:100@A3

# Appendix F – Proposed 2-Bed Elevations



**Lewandowski Architects**

NOTES

REV	DATE	DESCRIPTION	ISSUED BY
02			
01			
00			

**CLIENT:** HALLMANCR LIMITED  
**PROJECT:** ALMA ROAD CAR PARK  
**DRAWING TITLE:** 2 BED SEMI-DETACHED ELEVATIONS  
**DATE:** FOR PLANNING  
**PROJECT NO:** 2021  
**DATE:** FEB 2021  
**SCALE:** 1:100  
**DATE:** FEB 2021  
**SCALE:** SH  
**CHECKED:** DL

# Appendix G – Shadow Plan

