

COUNCIL

THURSDAY, 30TH MARCH, 2017

At 7.30 pm

in the


COUNCIL CHAMBER - GUILDHALL, WINDSOR,

SUPPLEMENTARY AGENDA

PART I

<u>ITEM</u>	<u>SUBJECT</u>	<u>PAGE NO</u>
4.	<u>PLANNING APPLICATION 17/00188/FULL</u> To determine the planning application	3 - 10

This page is intentionally left blank

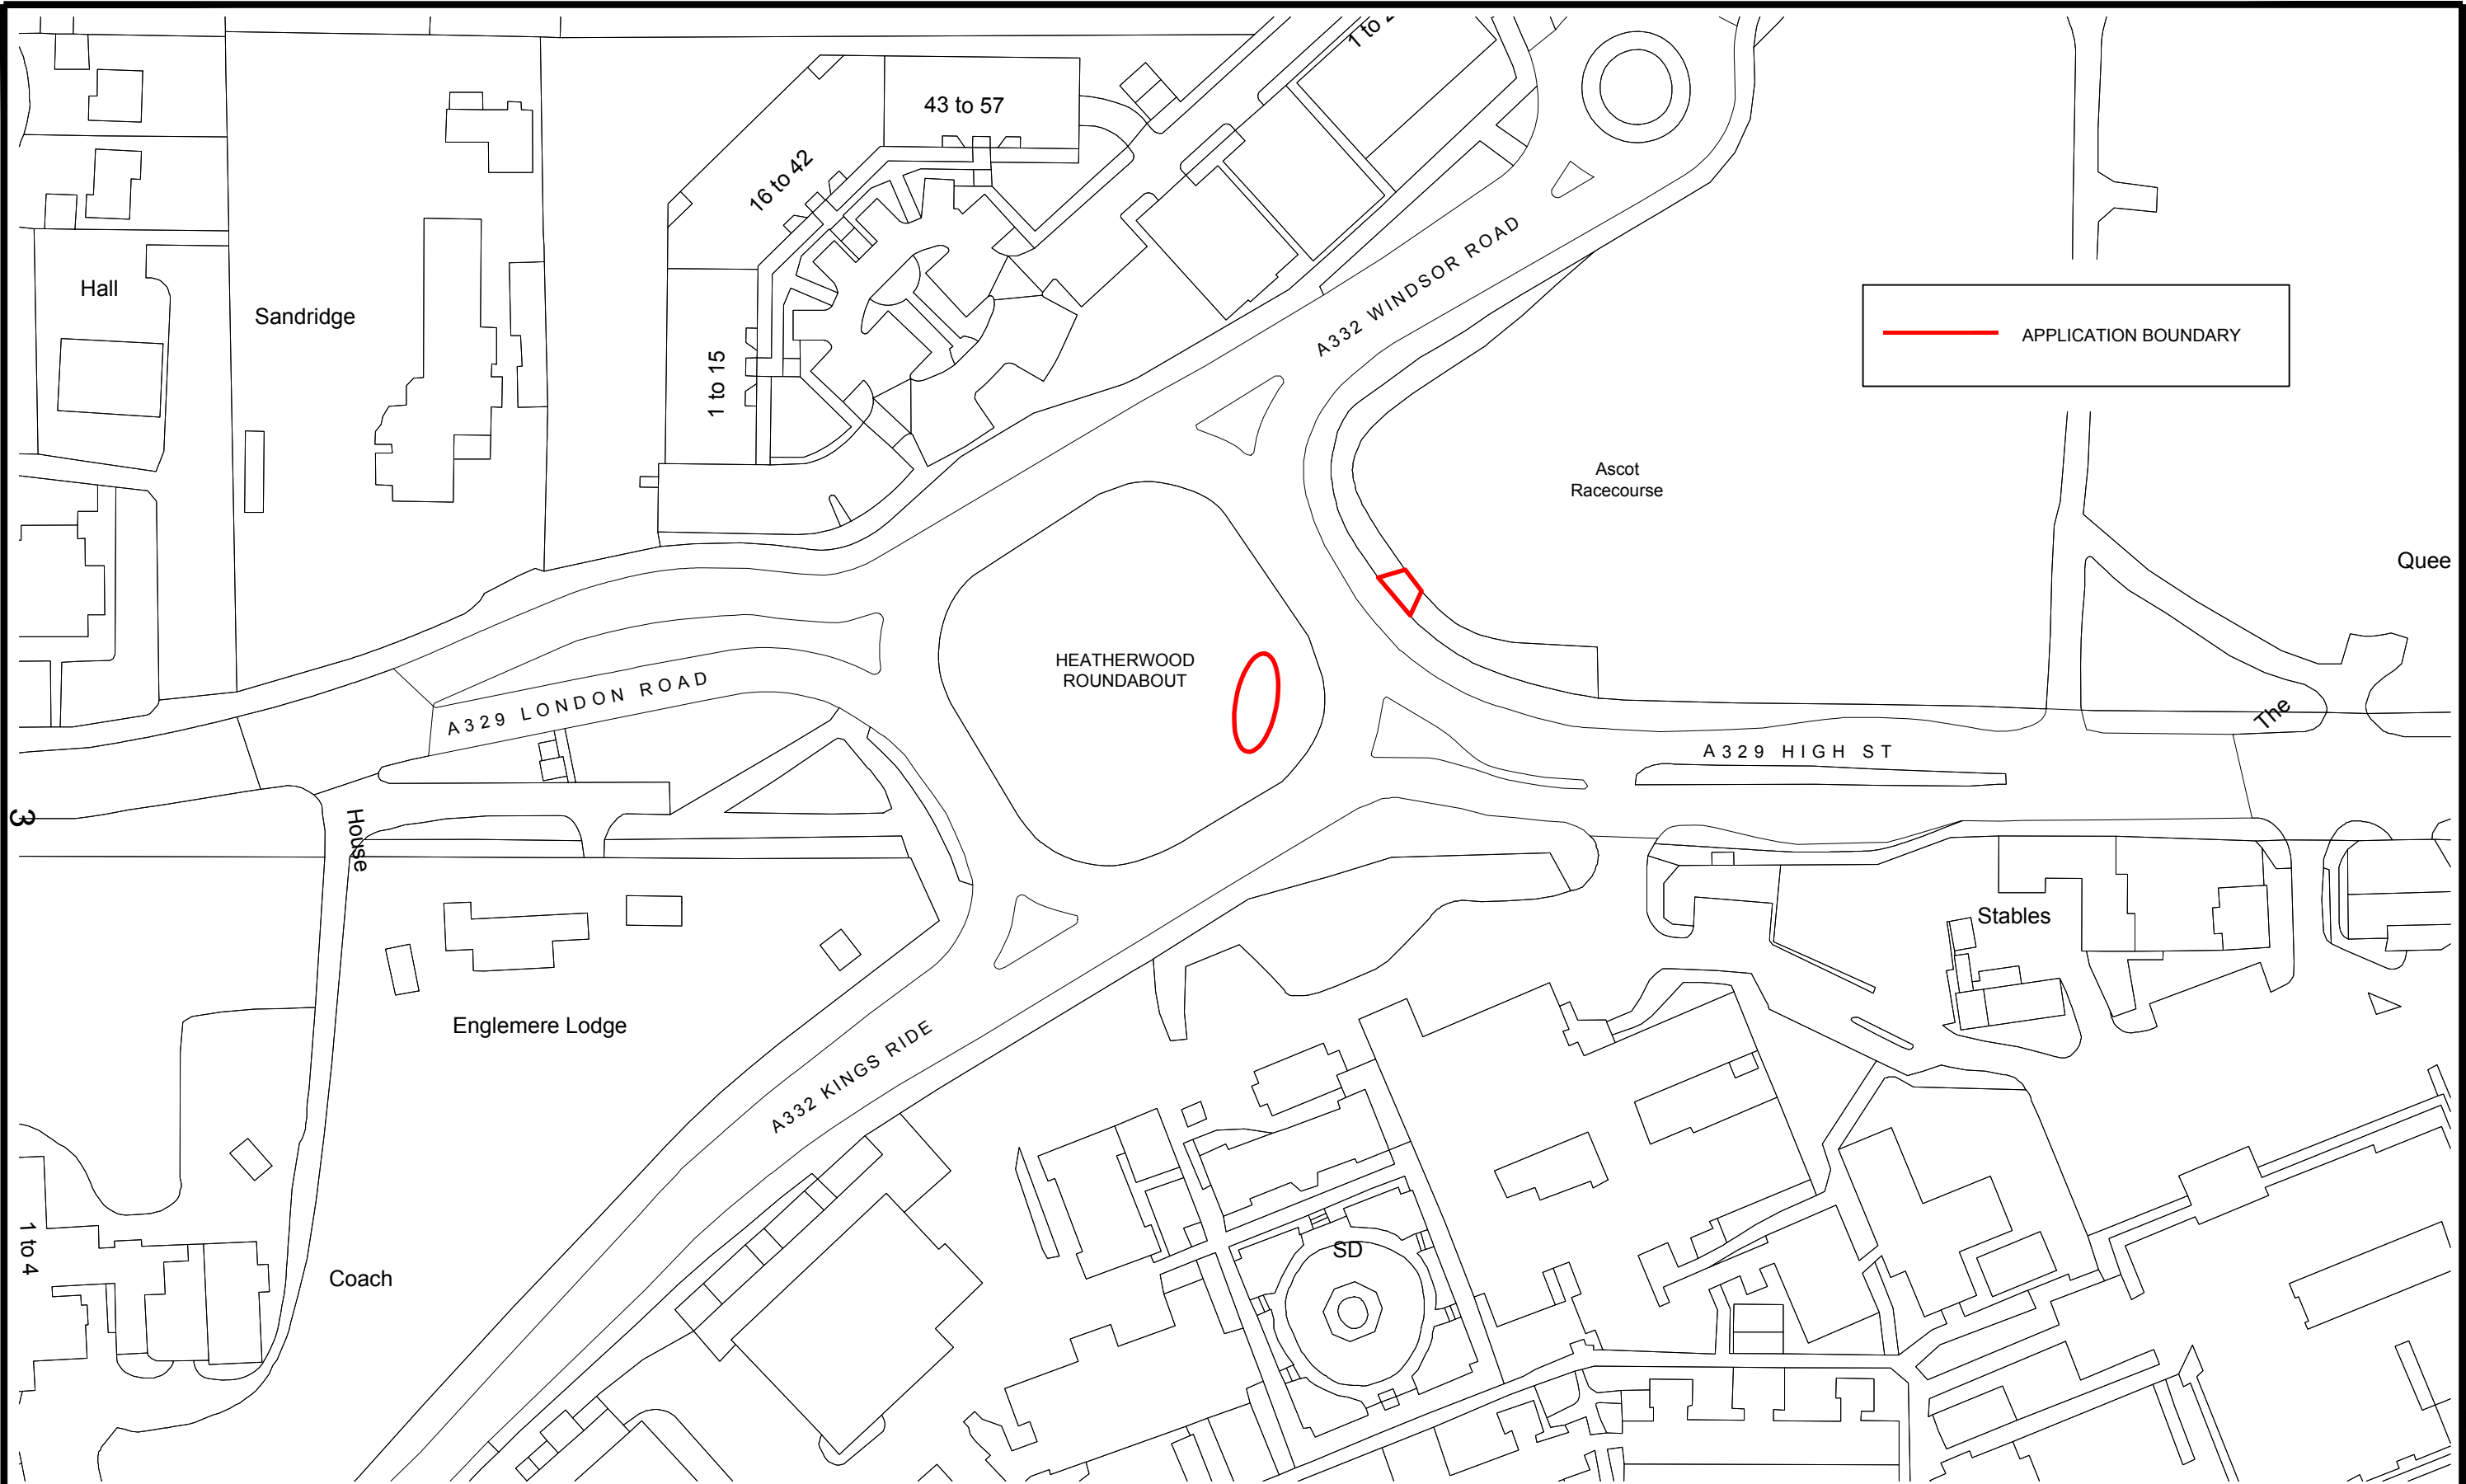

This map is reproduced from Ordnance Survey material with the permission of Ordnance Survey on behalf of the Controller of Her Majesty's Stationery Office © Crown copyright. Unauthorised reproduction infringes Crown copyright and may lead to prosecution or civil proceedings. Royal Borough of Windsor and Maidenhead. Licence Number 100018817, 2009.



The Royal Borough of Windsor & Maidenhead
Town Hall
St. Ives Road
Maidenhead
Berkshire
SL6 1RF
Tel:01628 796482
Fax:01628 796738

RBWM LANDSCAPE

Project
**HEATHERWOOD
WARHORSE STATUE**

Title
LOCATION PLAN

Rev	Amendments	Init	Date



Date JAN 2017		Scale 1:1000	
Drawn	Checked	Outdoor Fac.	
JH			
Drg No. RBWM HEATH17 P1			Rev.
APPENDIX 1			

This page is intentionally left blank



Rev	Date	Amendments	Init
<div> <div> The Royal Borough Windsor & Maidenhead </div> <div> The Royal Borough of Windsor & Maidenhead Town Hall St. Ives Road Maidenhead Berkshire SL6 1RF Tel:01628 796482 Fax:01628 796738 </div> </div>			
Project			
HEATHERWOOD WARHORSE STATUE			
Title			
GENERAL ARRANGEMENT DRAWING			
Date		Scale	
JAN 2017		1:200	
Drawn	JH	CAD	Checked
Drg No.			Rev.
RBWM HEATH17 P2			
APPENDIX 2			

This page is intentionally left blank

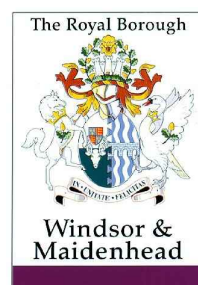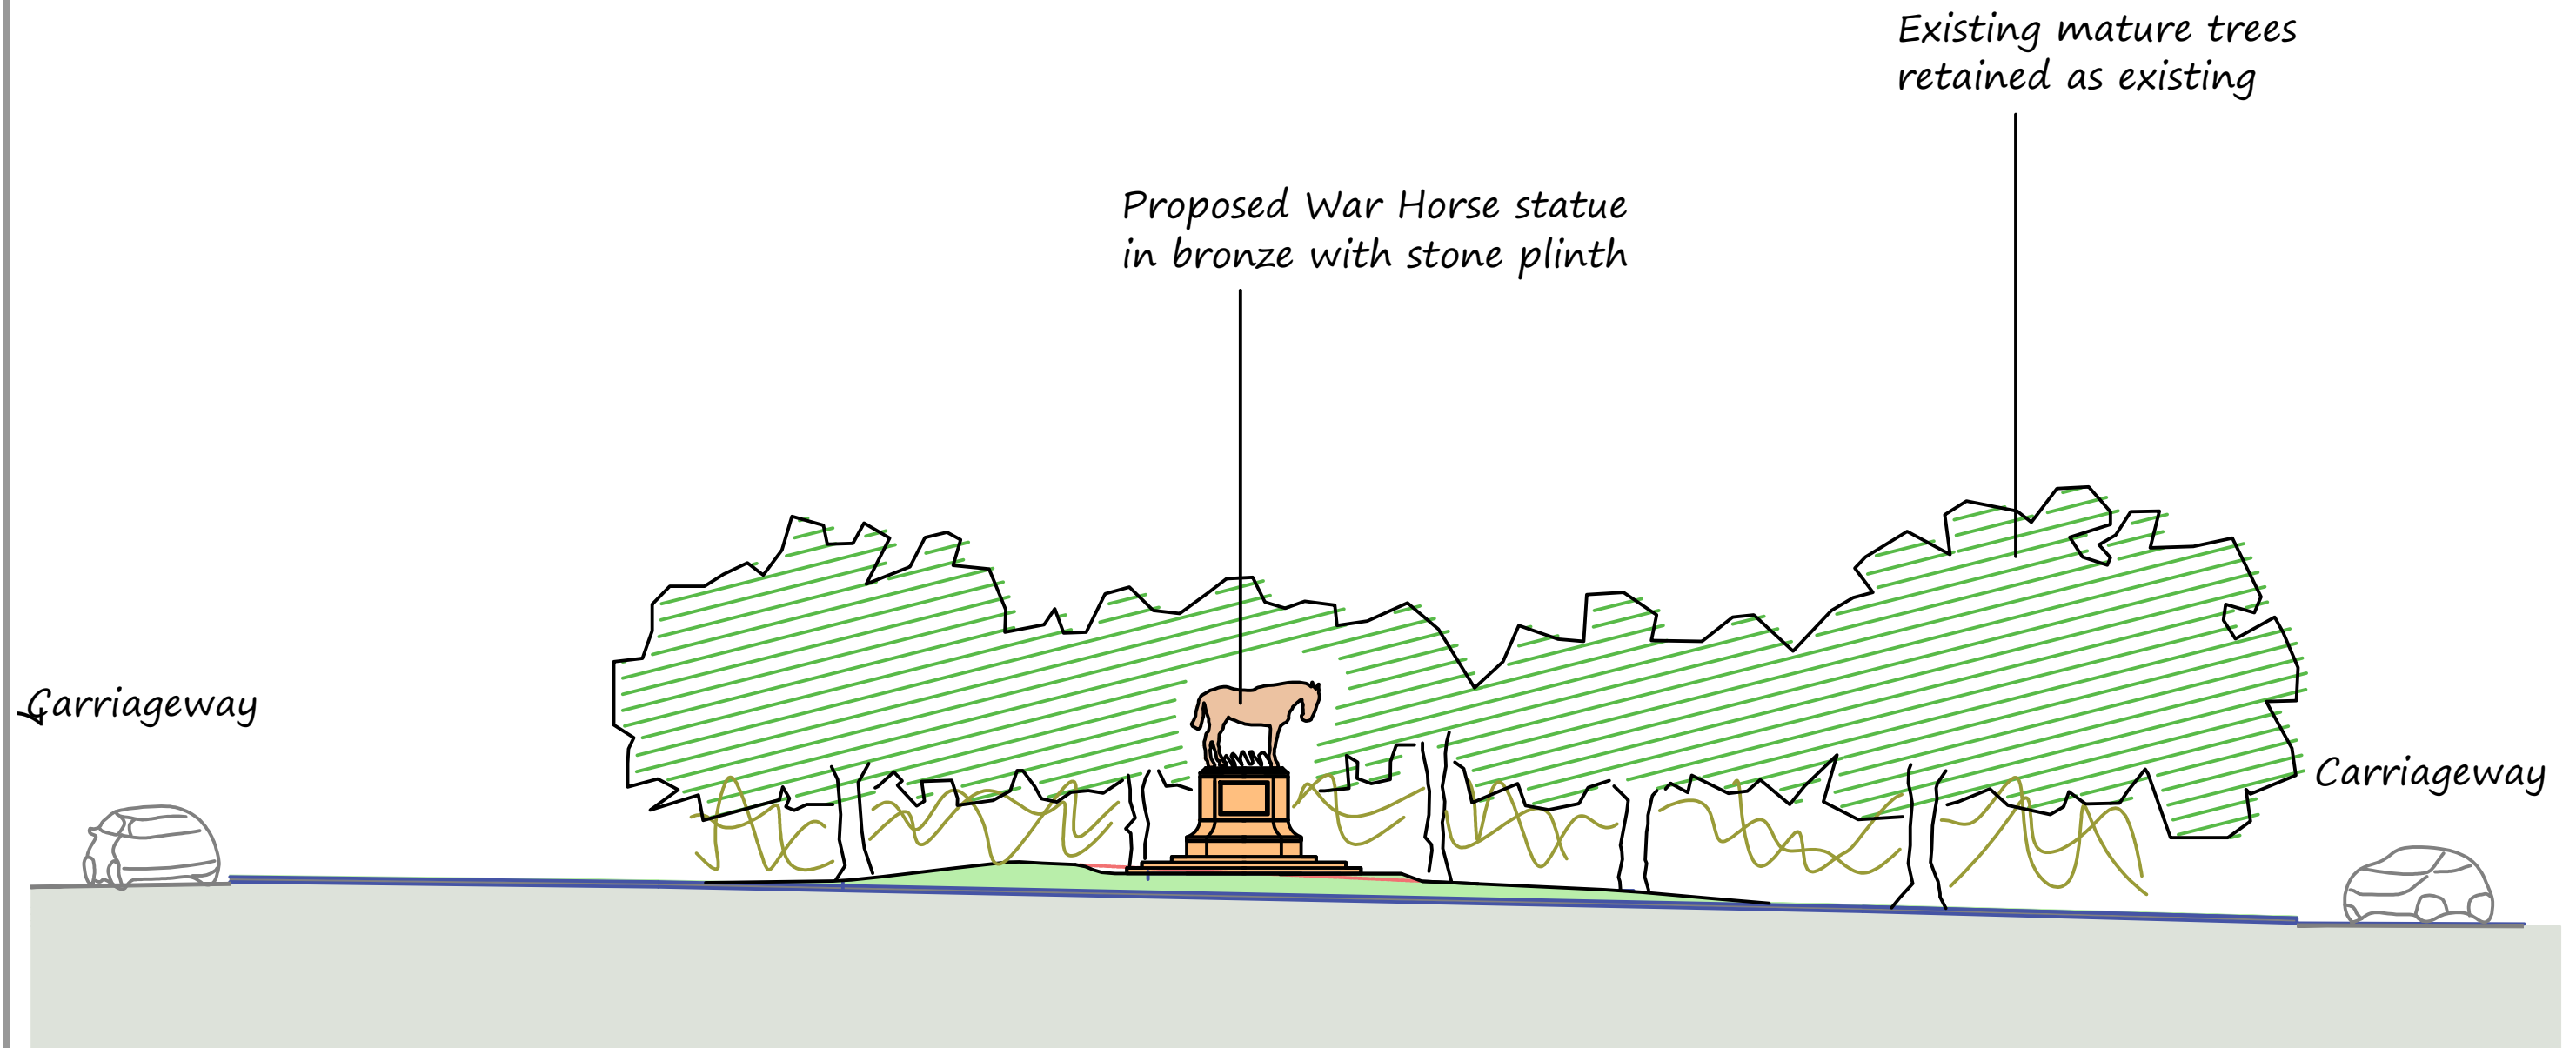

The Royal Borough of
Windsor & Maidenhead

Town Hall
St. Ives Road
Maidenhead
Berkshire
SL6 1RF
Tel:01628 796482
Fax:01628 796738

Project HEATHERWOOD WARHORSE STATUE	
Title SECTION ELEVATION OF ROUNDABOUT	


Rev	Amendments	Init	Date


Date JAN 2017		Scale 1:200	
Drawn	Checked	Outdoor Fac.	
JH			
Drg No. RBWM HEATH17 P3			Rev. A
APPENDIX 3			

This page is intentionally left blank

NOTES

- War Horse statue proposed in bronze. Plinth proposed in Portland Stone or similar.
- Statue (horse) is intended to be at 1½ human scale, as shown.
- Precise dimensions of statue to be confirmed during manufacture and plinth dimensions amended accordingly.
- Dimensions of plinth and cuts/angles of finished stone to be proposed in a way that it will deter climbing. Measures include sufficient height of plinth, curved pedestal to base, inverted cornice to outer edge.
- Inset panel to front to contain inscription and title of statue etc.

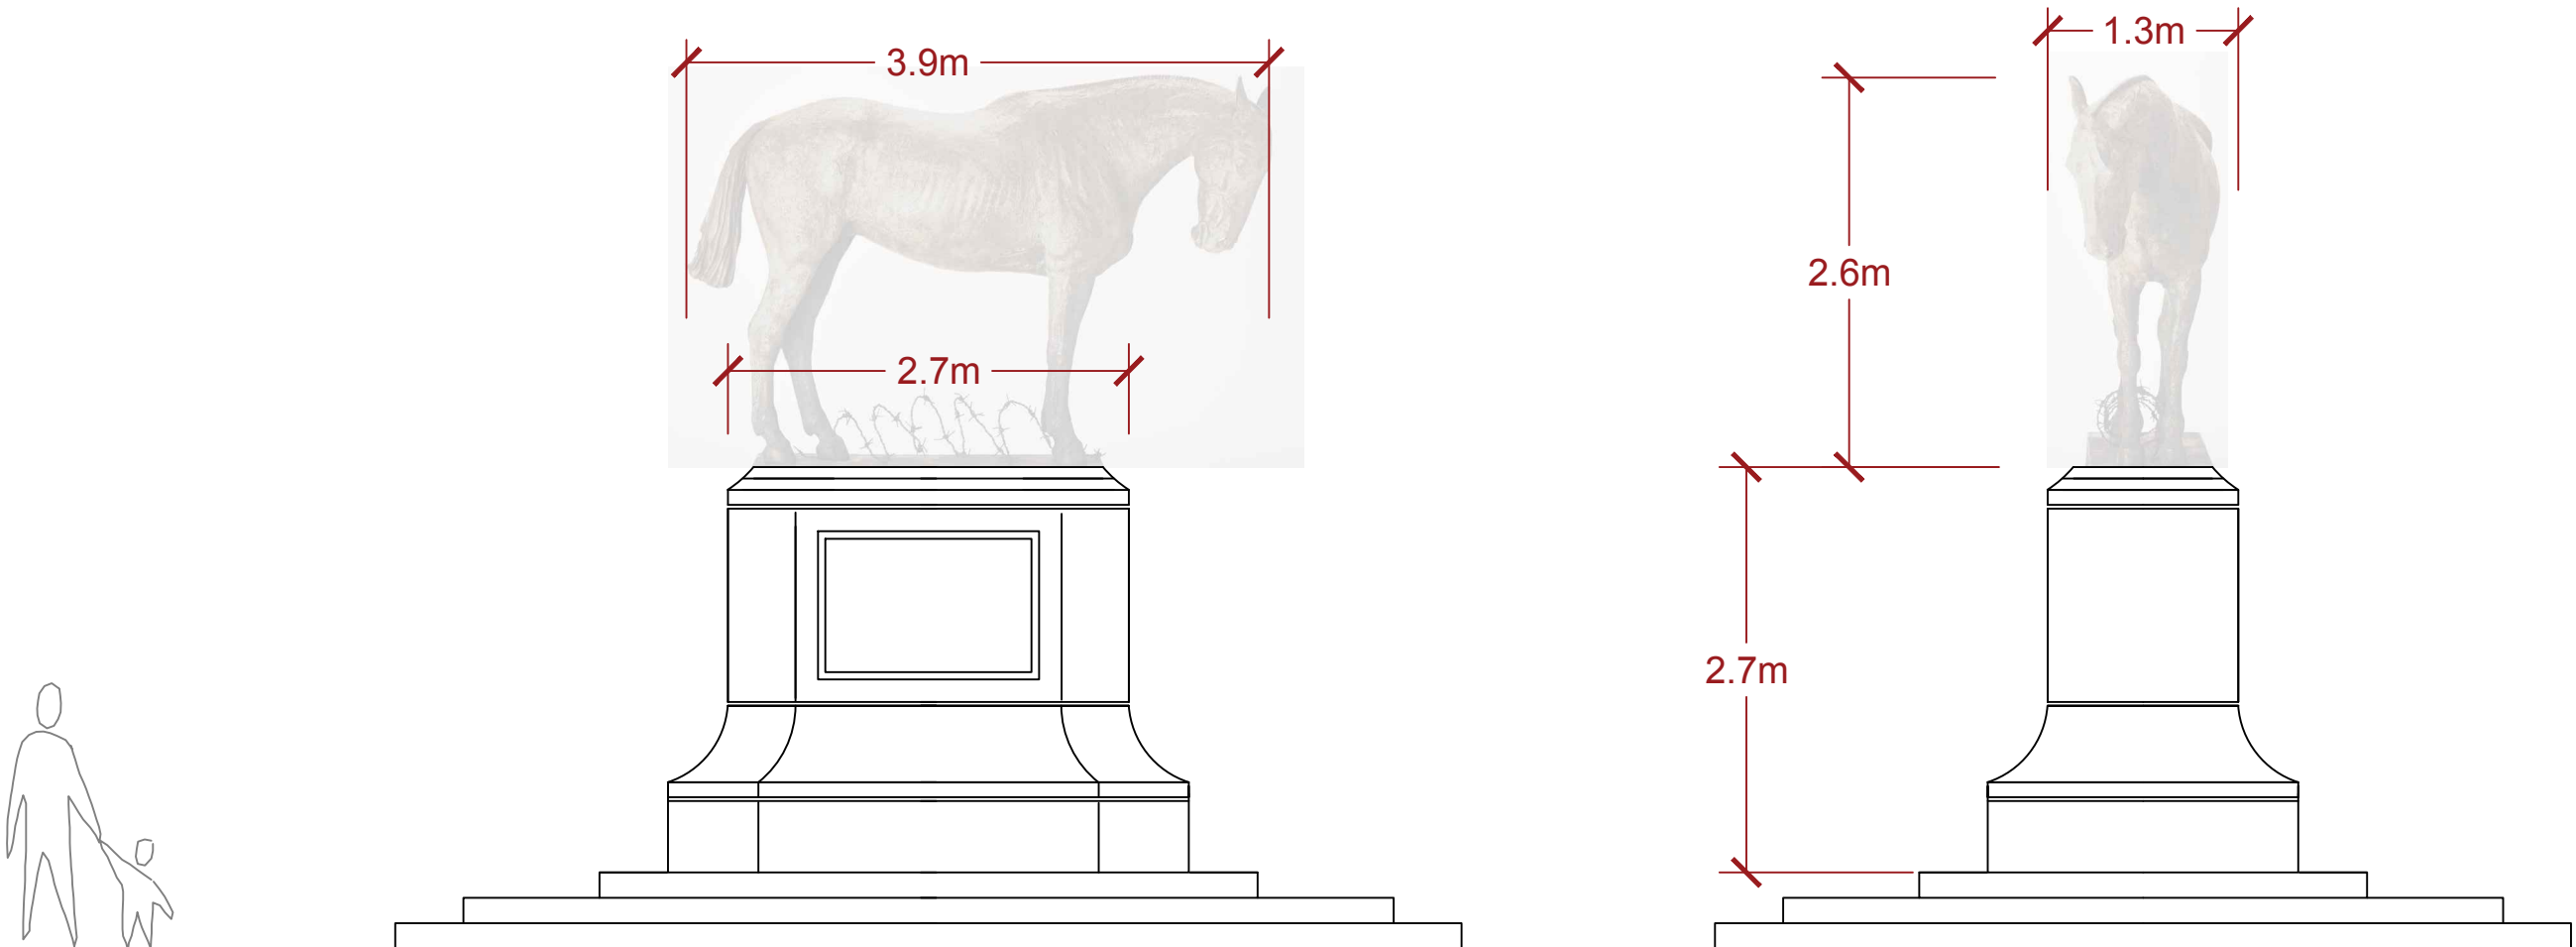

 <div>The Royal Borough of Windsor & Maidenhead Town Hall St. Ives Road Maidenhead Berkshire SL6 1RF Tel:01628 796482 Fax:01628 796738</div>	Project HEATHERWOOD WARHORSE STATUE					Date JAN 2017		Scale 1:50			
	Title ARRANGEMENT OF STATUE & PLINTH					Drawn		Checked		Outdoor Fac.	
							.		.		.
						Drg No. RBWM HEATH17 P4				Rev. .	
						Base Ref. APPENDIX 4					
Rev	Amendments				Init	Date					

This page is intentionally left blank