



NOTES

- War Horse statue proposed in bronze. Plinth proposed in Portland Stone or similar.
- Statue (horse) is intended to be at 1½ human scale, as shown.
- Precise dimensions of statue to be confirmed during manufacture and plinth dimensions amended accordingly.
- Dimensions of plinth and cuts/angles of finished stone to be proposed in a way that it will deter climbing. Measures include sufficient height of plinth, curved pedestal to base, inverted cornice to outer edge.
- Inset panel to front to contain inscription and title of statue etc.

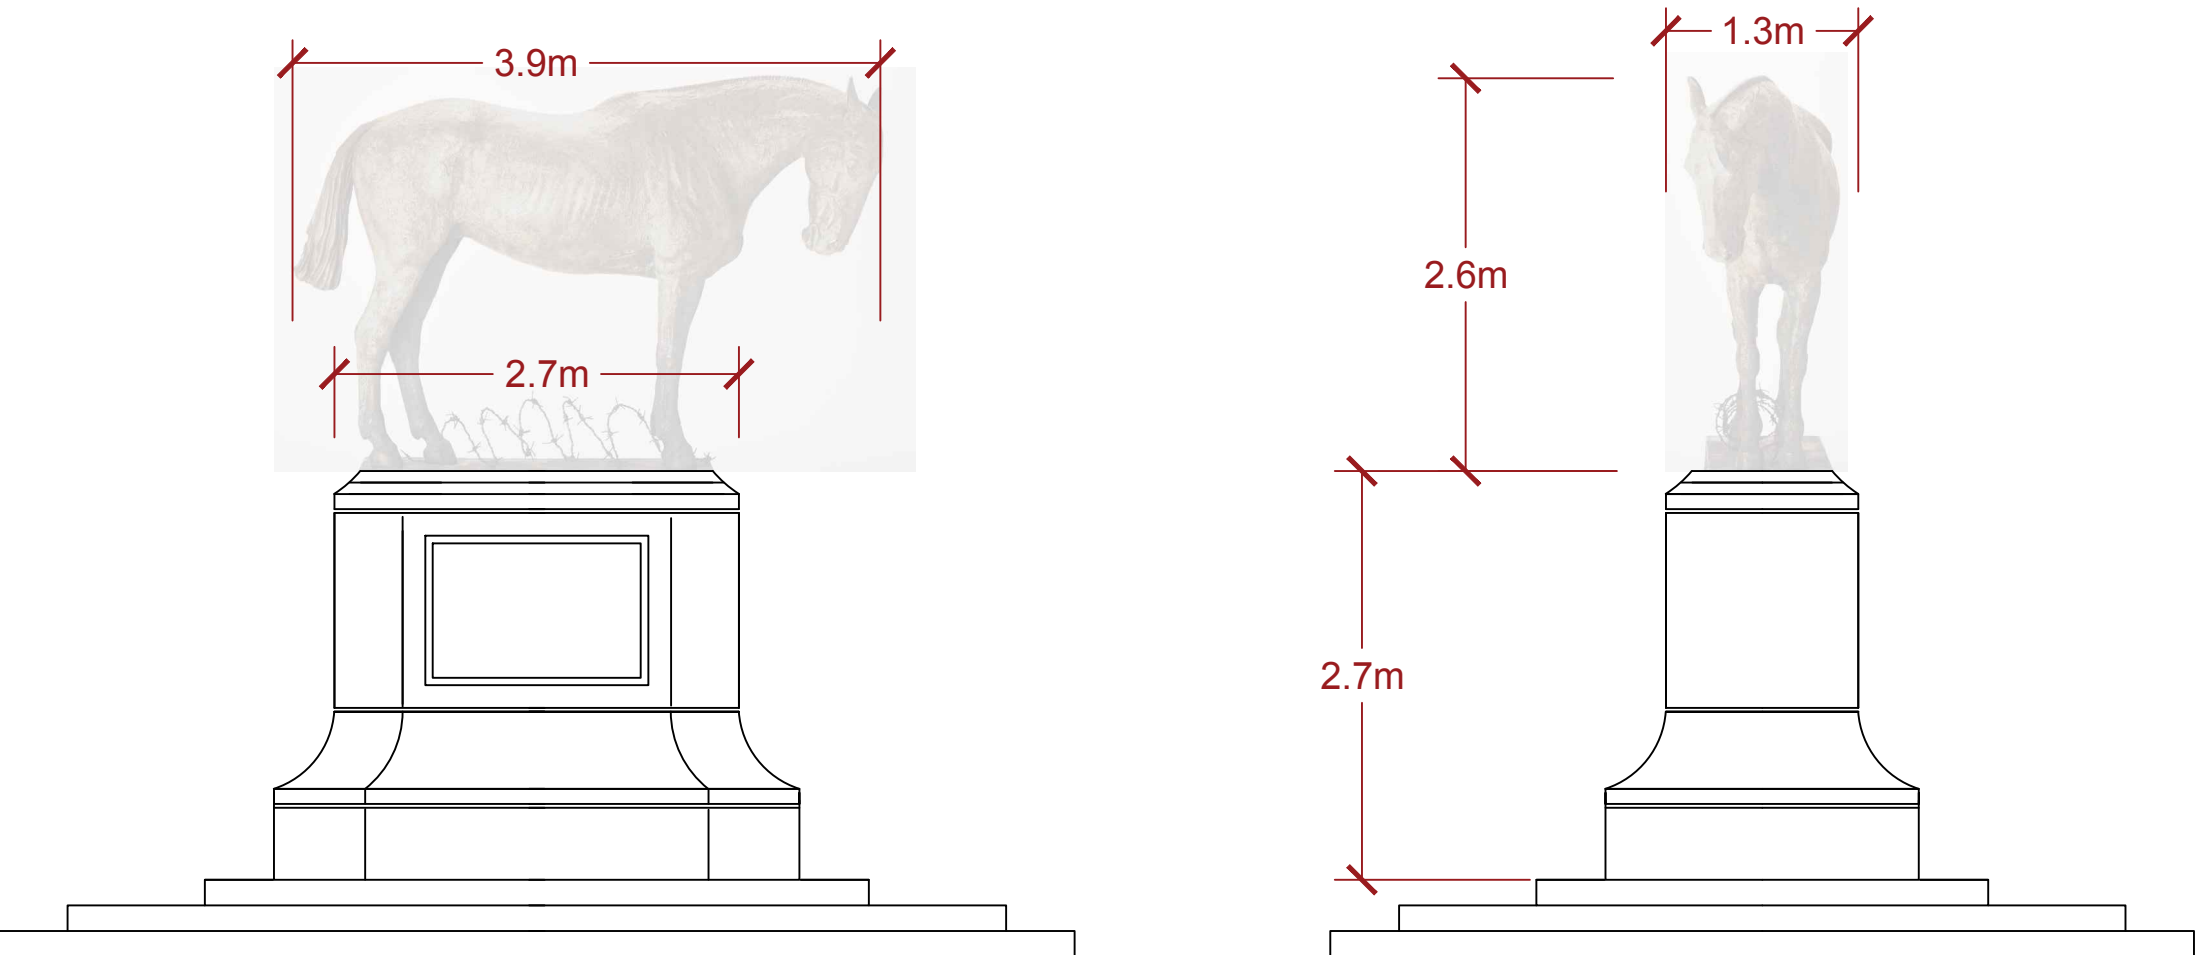

 <div>The Royal Borough of Windsor & Maidenhead Town Hall St. Ives Road Maidenhead Berkshire SL6 1RF Tel:01628 796482 Fax:01628 796738</div>	Project HEATHERWOOD WARHORSE STATUE						Date JAN 2017		Scale 1:50			
	Title ARRANGEMENT OF STATUE & PLINTH						Drawn		Checked		Outdoor Fac.	
								.		.		.
							Drg No. RBWM HEATH17 P4					
			Rev		Amendments		Init		Date			