


Appendix A – Site location plan

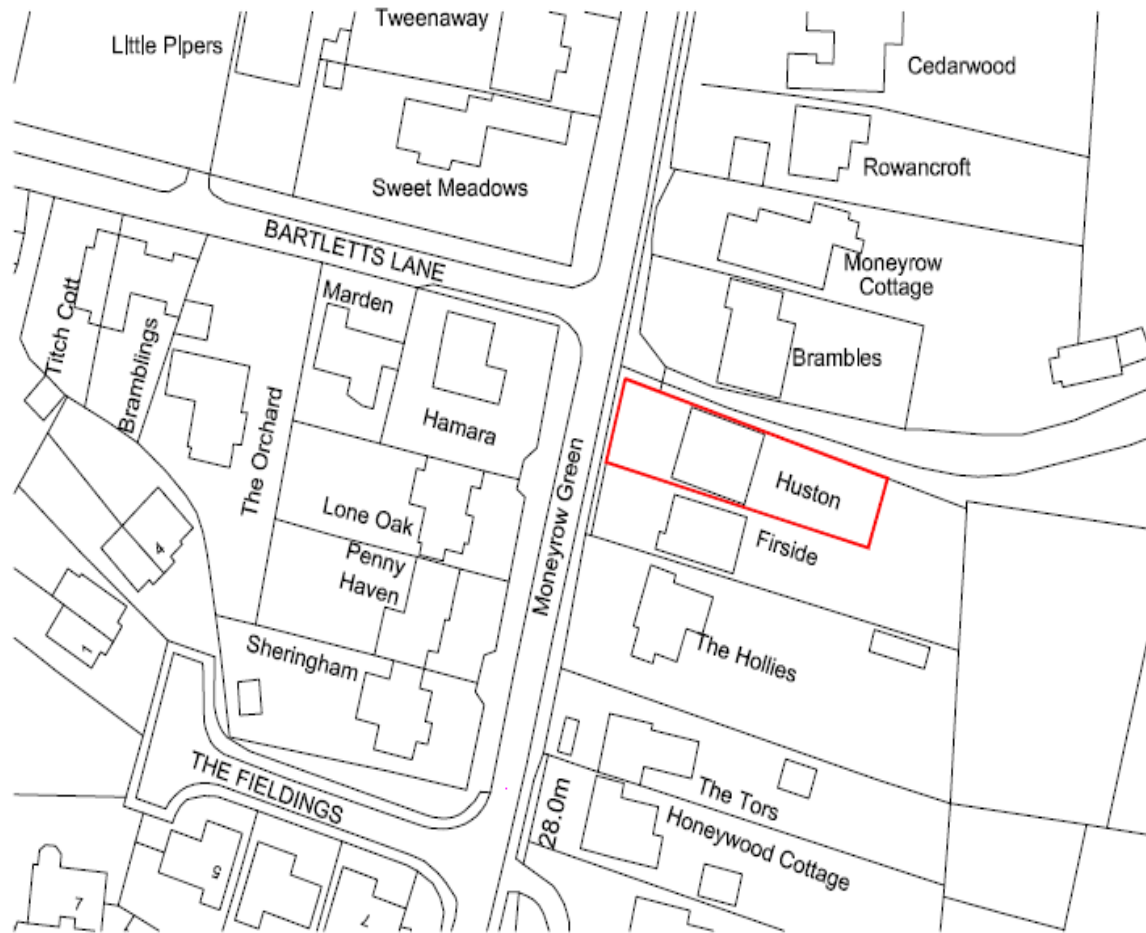


Appendix B – Planning Layout




Appendix C – Existing elevations




Front Elevation

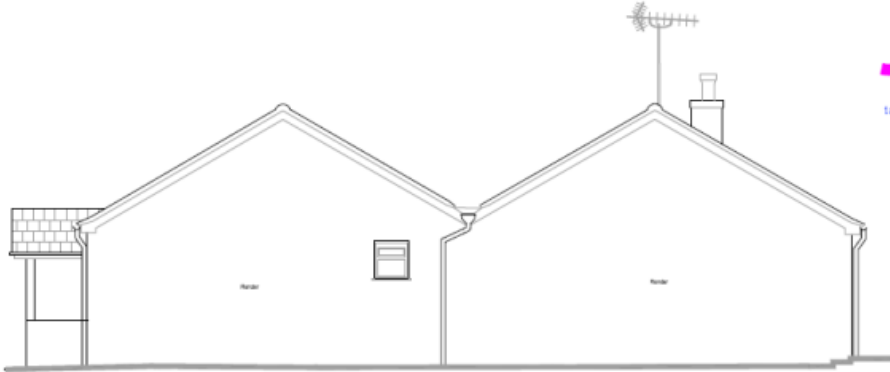

East Elevation

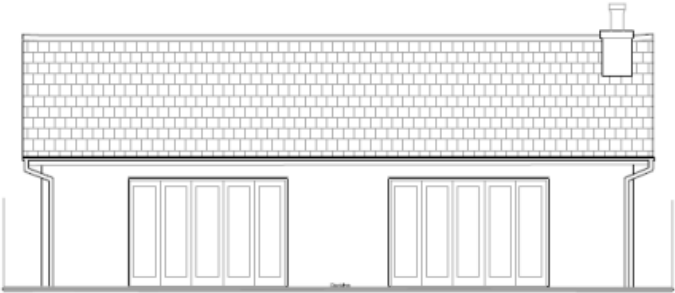

Rear Elevation

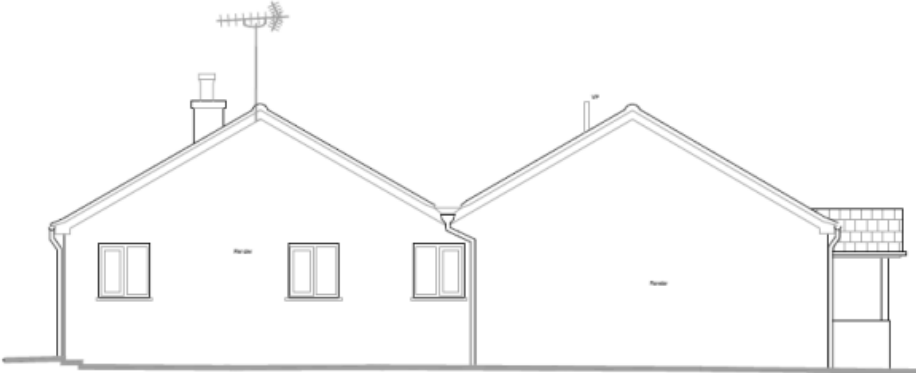


West Elevation

Appendix D – Proposed elevations



Front Elevation

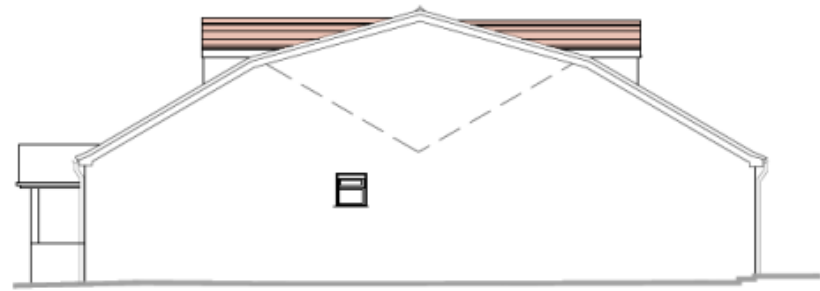

East Elevation



Rear Elevation




West Elevation


Key

	New Glazing
	New Roof
	New Dormer

Appendix E – Floor plans

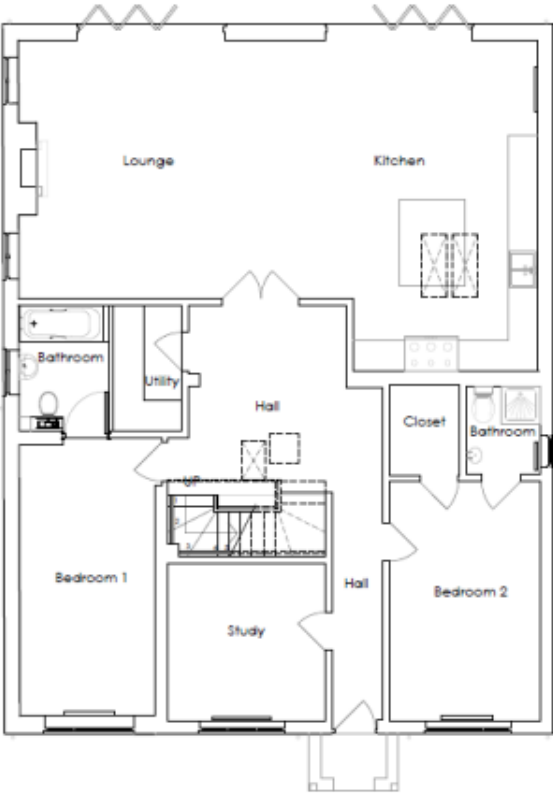



Ground Floor Plan

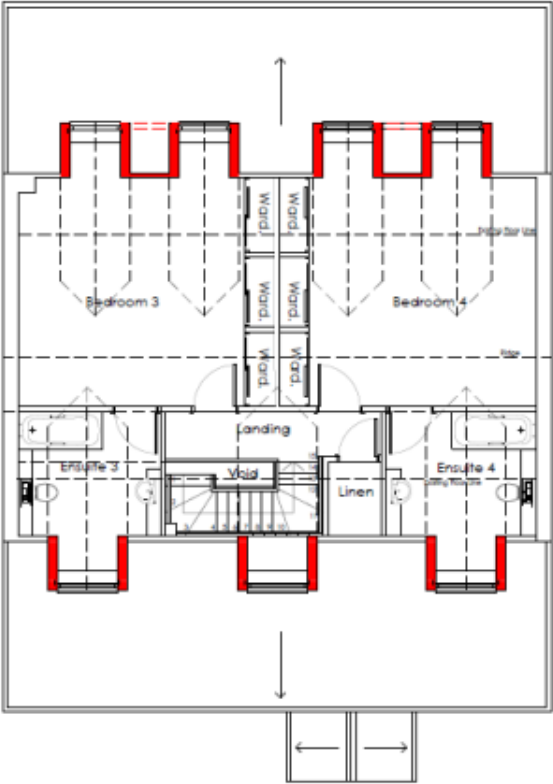


First Floor Plan

Appendix F – Previous schemes refused at appeal


07/01598/FULL

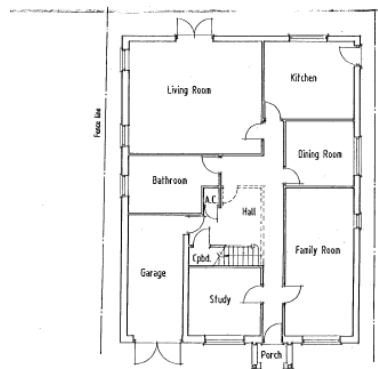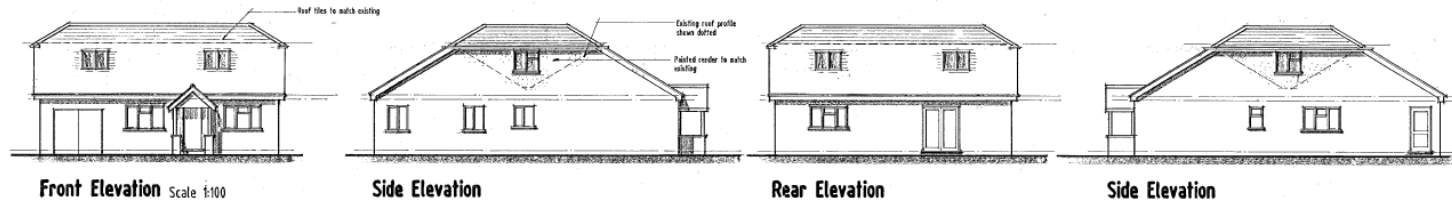


Ground Floor Plan Scale 1:100

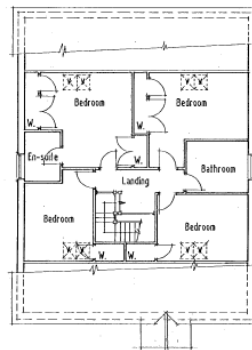

First Floor Plan

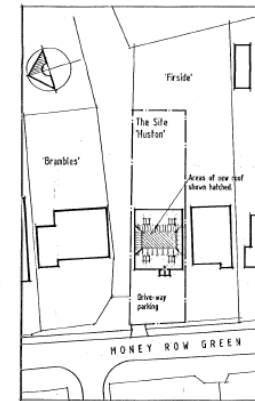

Site Plan Scale 1:500

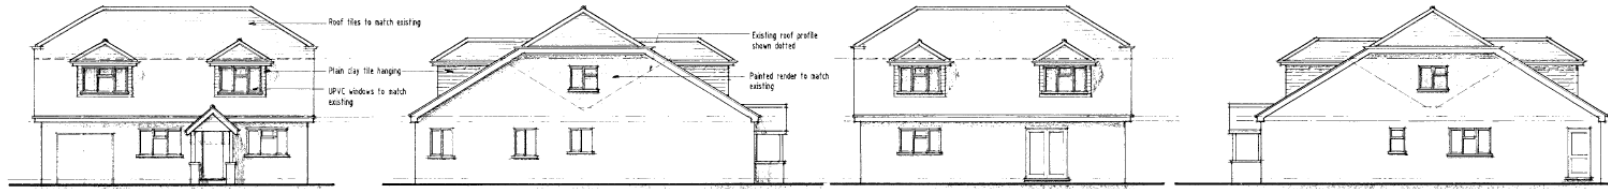


Front Elevation Scale 1:100


Side Elevation

Rear Elevation


Side Elevation

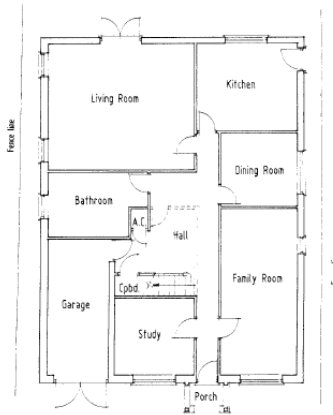

Ground Floor Plan Scale 1:100

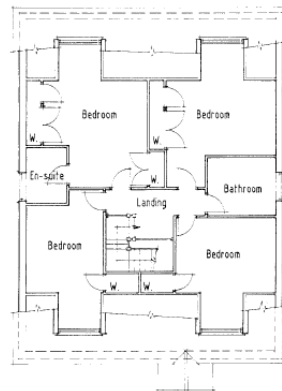

First Floor Plan

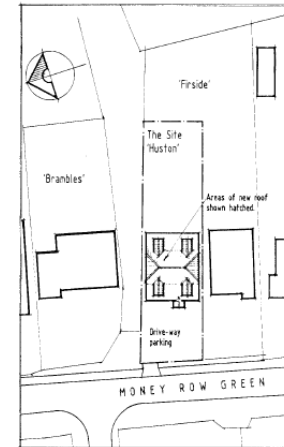

Site Plan Scale 1:500