


Appendix 1

Map 1: Maidenhead Footpaths 12 and 16 (part) Diversion Order proposal

Map 2: Maidenhead Footpath 19 (part) Diversion Order proposal

Map 3: Additional accessibility improvements offered as part of the diversion proposals

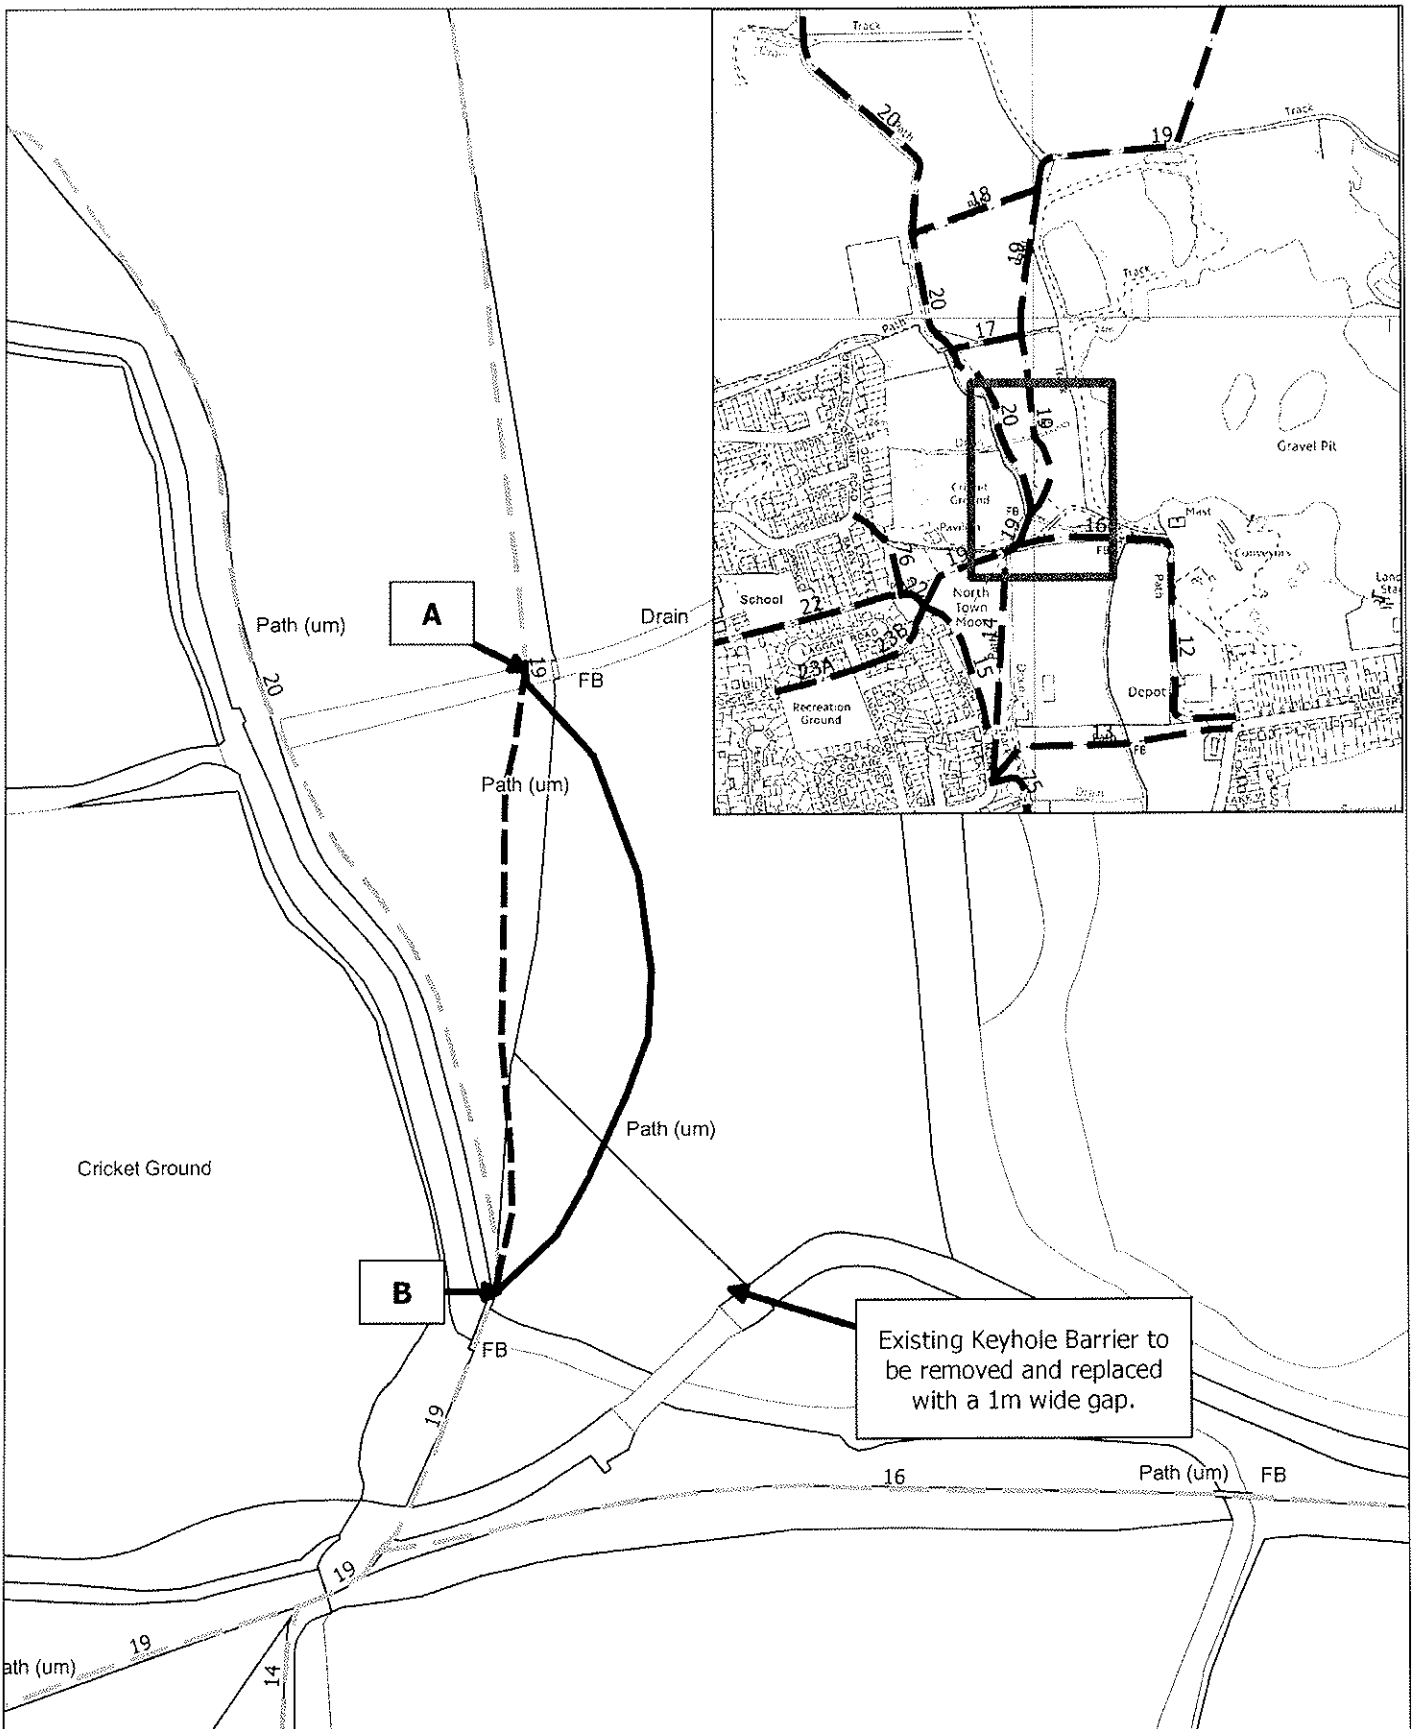

Public Rights of Way
 Drawn by: Andrew Fletcher

Date: 07/06/2017
 Scale: 1:1,250


Maidenhead Footpath 19 - Diversion proposal

- Path to be added to the definitive map
- Path to be deleted from the definitive map
- Route of existing permitted cycle track
- Section of footpaths unaffected by the proposal

The Royal Borough



Windsor & Maidenhead

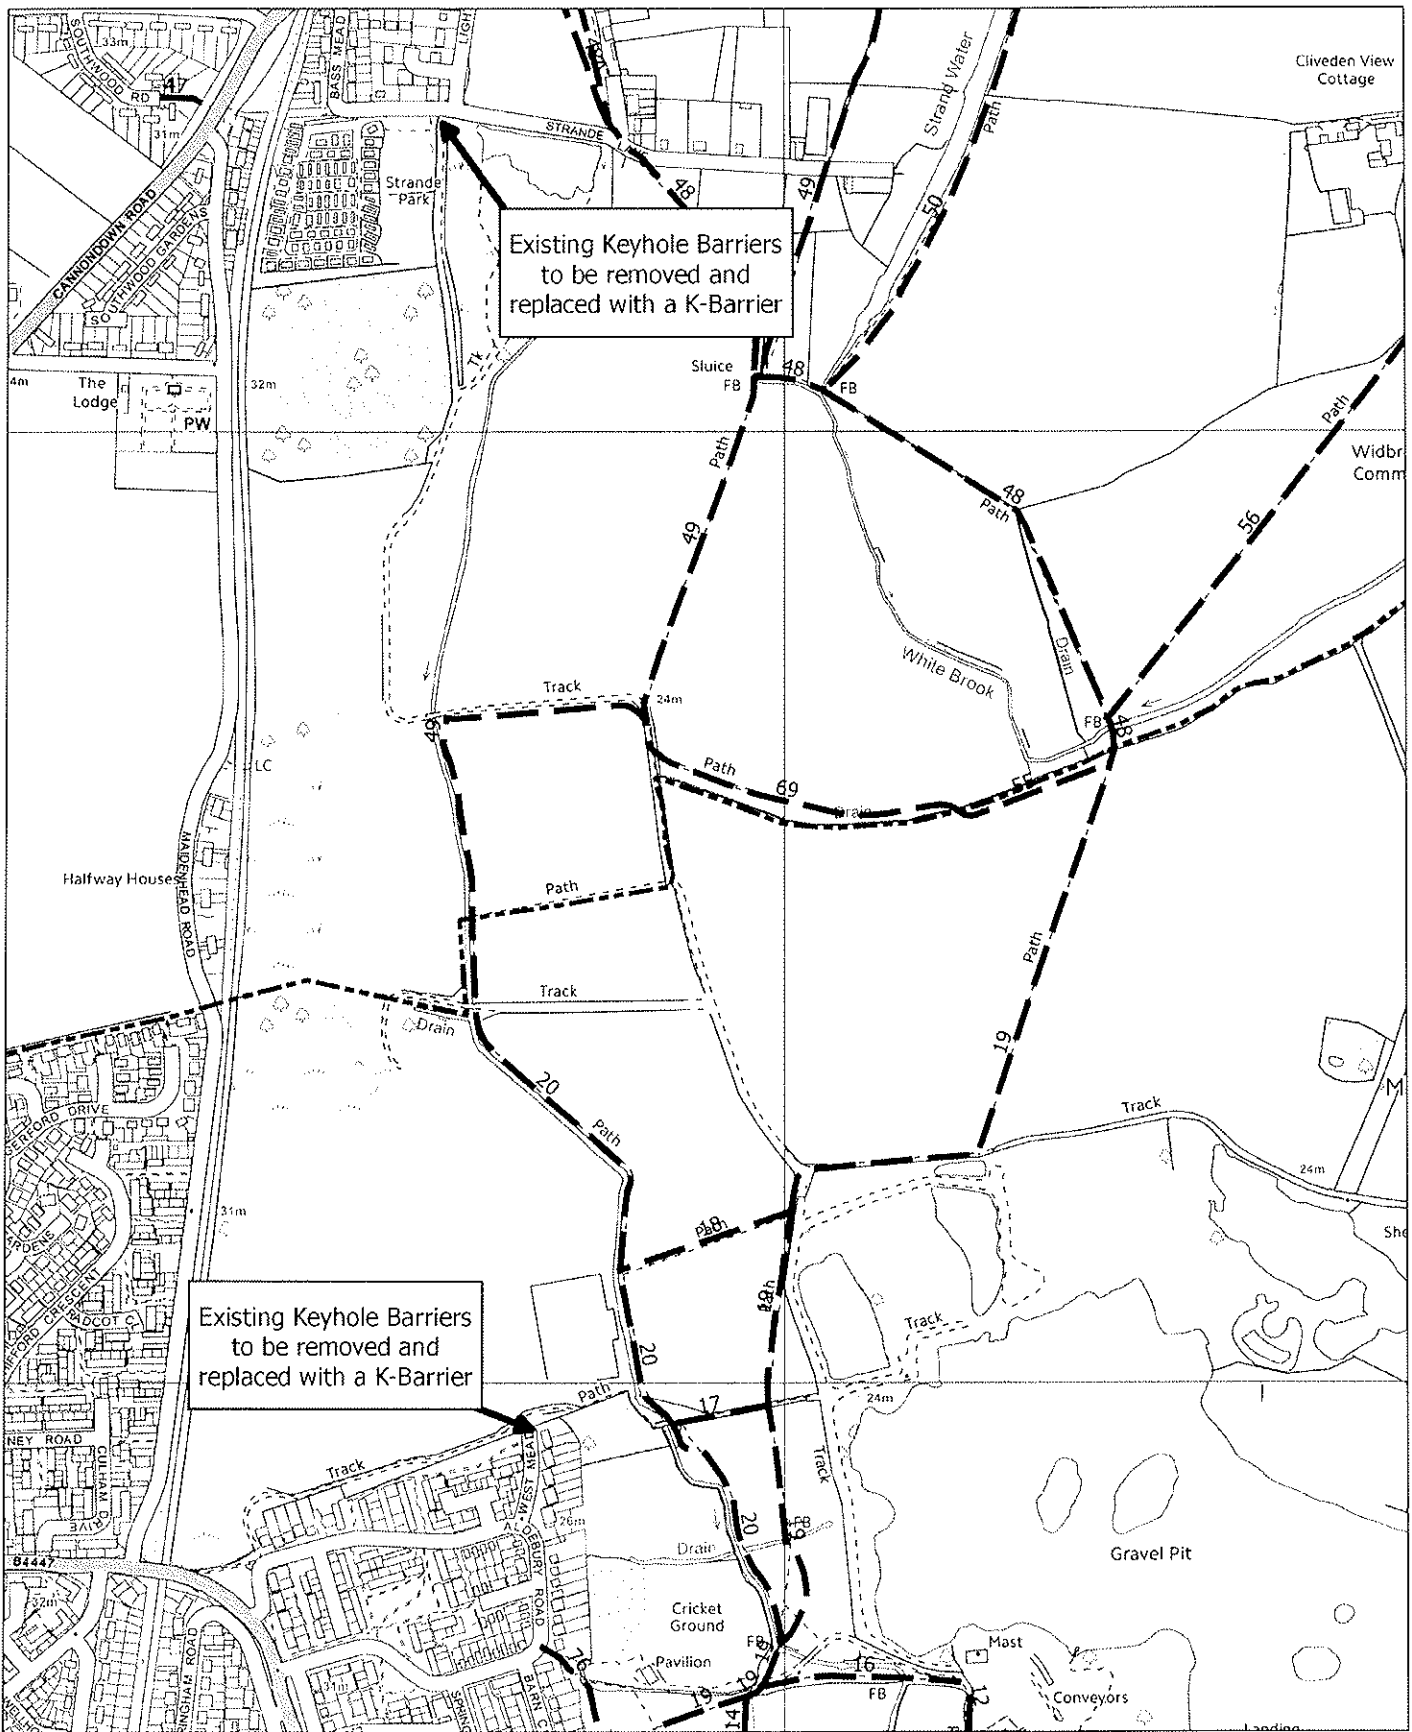

Existing Keyhole Barriers to be removed and replaced with a K-Barrier

Existing Keyhole Barriers to be removed and replaced with a K-Barrier

Public Rights of Way
 Drawn by: Andrew Fletcher

Maidenhead Footpaths 12 & 16 Diversion Order Proposal

Date: 07/06/2017
 Scale: 1:7,500

Additional Keyhole Barrier replacement offered as part of the proposal

www.rbwm.gov.uk



Royal Borough of Windsor & Maidenhead