



Planting Mix A: Hedgerow infill:
 30% Corylus avellana (Hazel)
 45% Crataegus monogyna (Hawthorn)
 25% Prunus spinosa (Blackthorn)

Size/stock type:
 1+1 transplants (deciduous spp), 40-60 cm high

Planting Mix B: Woodland Understorey:
 Corylus avellana - Hazel - 1+1 transplants 40-60 cm high
 Malus sylvestris - Crab Apple - 1+1 transplants 40-60 cm high
 Carpinus betulus - Hornbeam - 1+1 transplants 40-60 cm high
 Viburnum lantana - Wayfaring Tree - 1+1 transplants 40-60 cm high
 V. opulus - Guelder Rose - 1+1 transplants 40-60 cm high
 Ilex aquifolium - Holly - Container 2 tr 40-60cm high

Individual spot planting:
 Quercus robur - English Oak - Feathered BR 100-150cm high
 Castanea sativa - Sweet Chestnut - Feathered BR 100-150cm high
 Carpinus betulus - Hornbeam - Feathered BR 100-150cm high
 Malus sylvestris - Crab Apple - Feathered BR 100-150cm high

Planting Densities:
 Planting Mix A: Plant hedge in groups of 3, 5 and 7 no. plants of same species, in 500mm wide, double staggered row, at 500mm c/s.

Planting Mix B: Trees and shrubs to be arranged informally in groups of 3, 5 and 7 no. same species on 1.5m staggered grid. Distribute species randomly throughout planted areas.

Spot Planting: Plant in single species groups of 3.

Planting:
 Operations:
 Planting shall be carried out in accordance with BS4428:1989 General Landscape Operations.
 Plant material shall be provided in accordance with BS3936 Part 1:1992 Nursery Stock Specification For Trees and Shrubs Deciduous stock to be planted from 1st November 1st March. Allow for earth to new bank to settle before planting. Do not plant if ground is water logged or frozen.
 Clear all weeds and treat with suitable herbicide prior to planting. Care to be taken with clearance and any herbicide use to area adjacent to existing hedges. Prevent roots from drying out prior to planting. Avoid planting in very dry, windy conditions to avoid root desiccation.
 Water in new transplants immediately after planting and continue to water as necessary through the first two growing seasons, during dry spells, to ensure good establishment.
 Protect from damage by rabbits with spiral guard and cane. Avoid damage by deer with plastic tube tree guard and stake, min. 1.2m high.
 All feathered trees to have single low timber stake (placed at angle) with rubber buckle tree tie and spacer. Check regularly during establishment 18mths to 3 years and adjust as required. Remove stake and tie once established.
 Weed Control shall be carried out in accordance with BS4428:1989 General Landscape Operations and SANGS Management Plan
 Regularly inspect newly planted areas and remove weeds until new plants are well established (2-3 growing seasons).
 All hedges shall be allowed to grow on to and thereafter be maintained at a minimum height of 1.8 metres. Management of the hedge shall be carried out through routine cutting of alternative sides of the hedge at a maximum biennial cut frequency unless annual cutting is necessary in order to maintain clearances to highways/drives. Cutting to be carried out in October to February to avoid bird nesting season.
 Following planting establishment checks will be undertaken annually during August/September for a period of 5 years, and any plants found to be dead, dying or diseased shall be removed and replaced as per the above specification during the following planting season.

Ownership
 - This drawing is copyright of David Wilson Partnership Limited. Permission is to be sought prior to using this document for anything other than what it was initially issued for.



Survey Information
 - It should be assumed that no intrusive investigation work has been undertaken by David Wilson Partnership Limited. For example soft spaces not entered, floor beams not lifted, wall coverings not removed, original structural elements not surveyed etc. It should also be assumed that the premises has not been checked for hazardous substances such as Asbestos, Lead, Radon, etc.

Planning
 - Drawings marked as Draft Issue or Planning are not to be used for construction purposes.

Construction
 - Build only from Construction drawings, not Planning, Tender or Building Regulations.
 - For construction purposes use only figured dimensions.
 - Do not scale off this drawing for construction purposes.
 - Contractor is responsible for checking all dimensions on site.
 - Discrepancies to be reported immediately to David Wilson Partnership Limited and await instruction prior to proceeding.

Record
 - Services information on David Wilson Partnership Limited Record Issue drawings is based on information provided from sub-contractors and should be assumed as correct: a survey shall be undertaken prior to commencing future works.

Rev	Date	Comments	Rev	Ch
PL	25-04-2017	path moved	PL	PL
PL	24-04-2017	pond included	PL	PL
PL	24-04-2017	housing layout change	PL	PL
PL	14-02-2017	SANG body change	PL	PL
PL	23-09-2016	Planning Issue	PL	PL
PL	07-09-2016	First Draft Issue	PL	PL

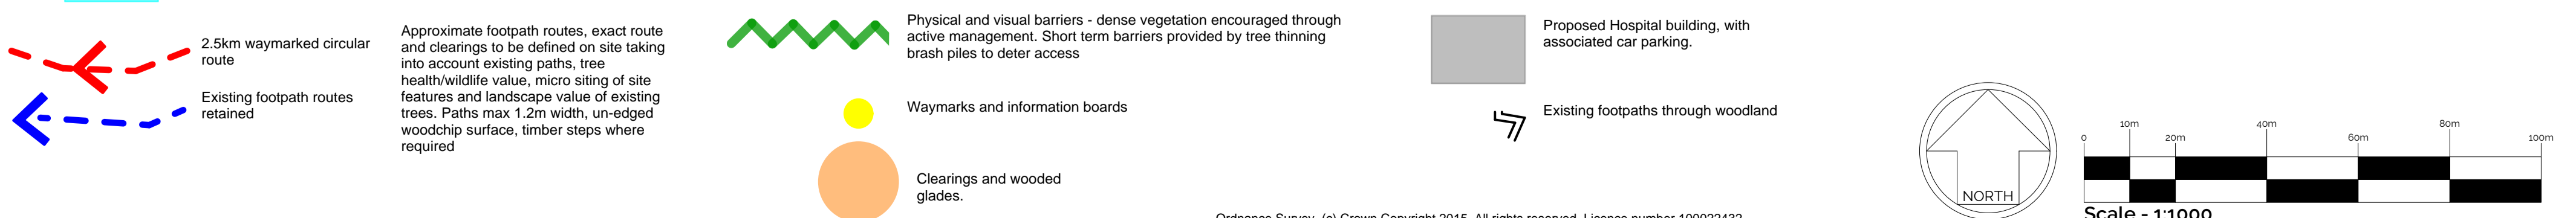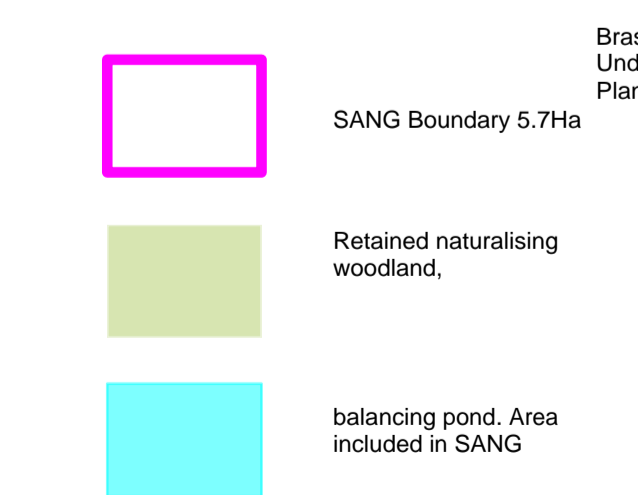

Ownership
 - This drawing is copyright of David Wilson Partnership Limited. Permission is to be sought prior to using this document for anything other than what it was initially issued for.

Survey Information
 - It should be assumed that no intrusive investigation work has been undertaken by David Wilson Partnership Limited. For example soft spaces not entered, floor beams not lifted, wall coverings not removed, original structural elements not surveyed etc. It should also be assumed that the premises has not been checked for hazardous substances such as Asbestos, Lead, Radon, etc.

Planning
 - Drawings marked as Draft Issue or Planning are not to be used for construction purposes.

Construction
 - Build only from Construction drawings, not Planning, Tender or Building Regulations.
 - For construction purposes use only figured dimensions.
 - Do not scale off this drawing for construction purposes.
 - Contractor is responsible for checking all dimensions on site.
 - Discrepancies to be reported immediately to David Wilson Partnership Limited and await instruction prior to proceeding.

Record
 - Services information on David Wilson Partnership Limited Record Issue drawings is based on information provided from sub-contractors and should be assumed as correct: a survey shall be undertaken prior to commencing future works.

Rev	Date	Comments	Rev	Ch
PL	25-04-2017	path moved	PL	PL
PL	24-04-2017	pond included	PL	PL
PL	24-04-2017	housing layout change	PL	PL
PL	14-02-2017	SANG body change	PL	PL
PL	23-09-2016	Planning Issue	PL	PL
PL	07-09-2016	First Draft Issue	PL	PL

Heatherwood SANGS	
Project Address	
Heatherwood Hospital, Ascot	
Drawing Title	
Outline Proposals	
Client Name/Organisation	Original Issue Date
Ethos EP	07.09.2016
Drawing Number	Original Paper Size
1254.01	A1 Landscape
Drawing Status	Scales
PLANNING ISSUE	1:1000 @ A1
Drawn By	Checked
PL	

DAVID WILSON PARTNERSHIP
 Connecting people and spaces

South West: The Old School, Ladywell, Piton, Barmstaple, Devon EX31 1OT. T: 01273 374 485
 W: davidwilsonpartnership.co.uk E: devon@davidwilsonpartnership.co.uk

Midlands: Studio 608F, The Big Pig, 120 Vyse Street, Jewellery Quarter, Birmingham B3 6NF. T: 0121 246 1885
 W: davidwilsonpartnership.co.uk E: birmingham@davidwilsonpartnership.co.uk