


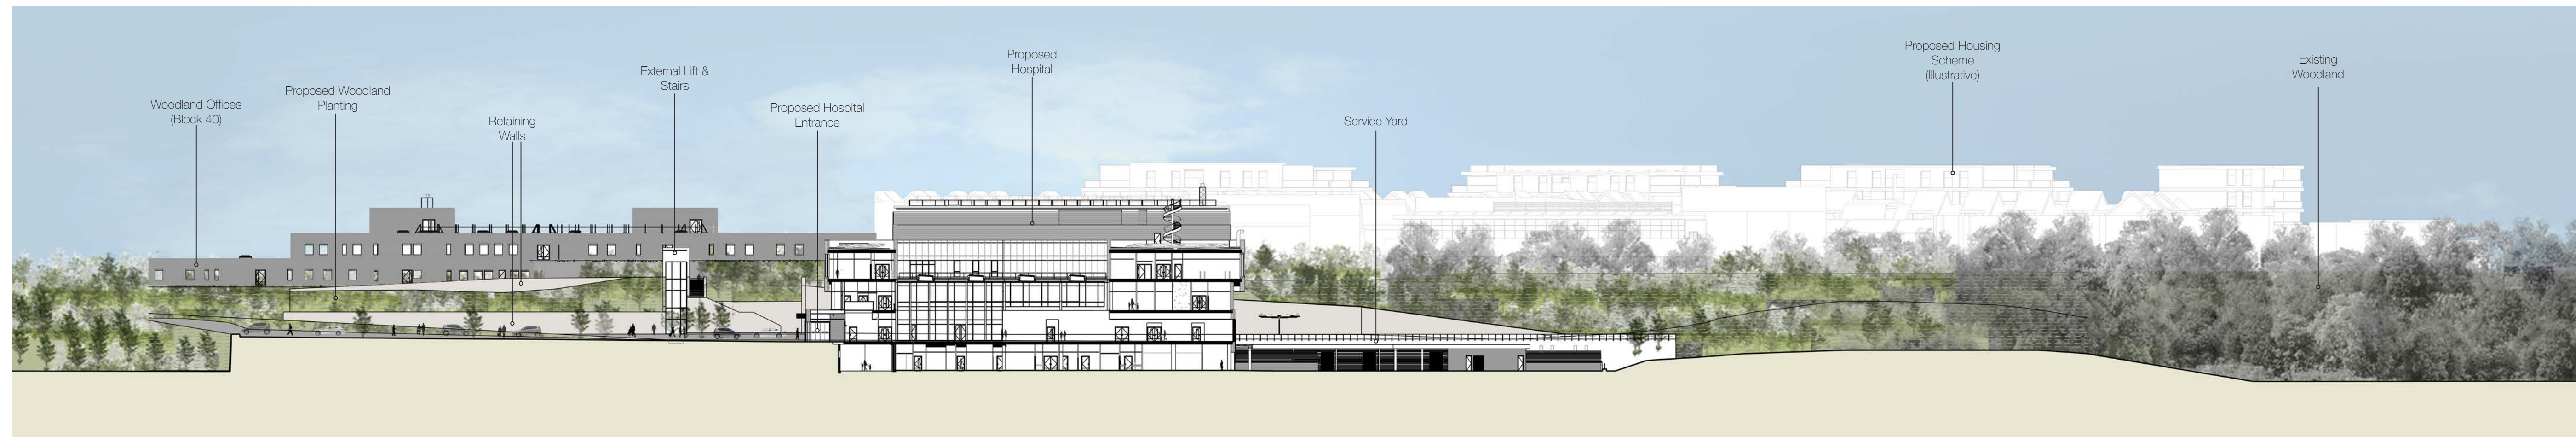


SECTION AA 1:500 @ A0




SECTION BB 1:500 @ A0




SECTION CC 1:500 @ A0

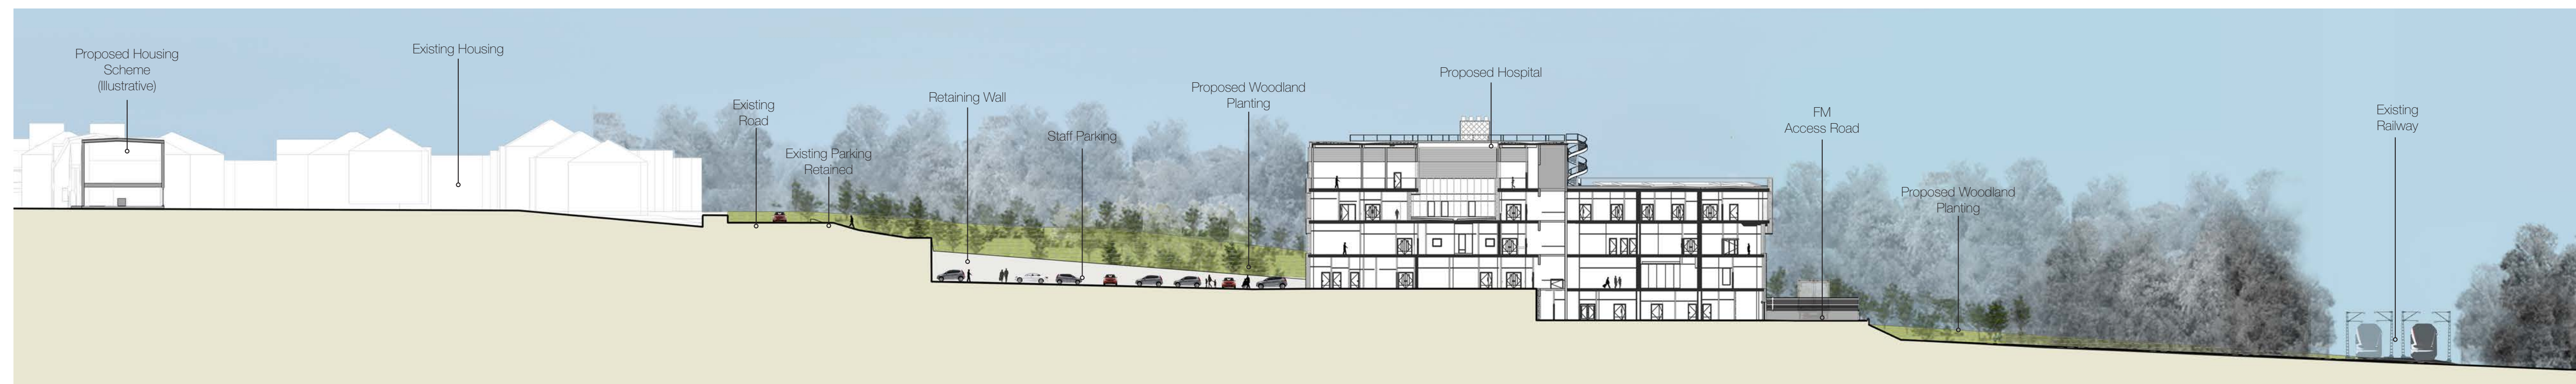

SECTION DD 1:500 @ A0

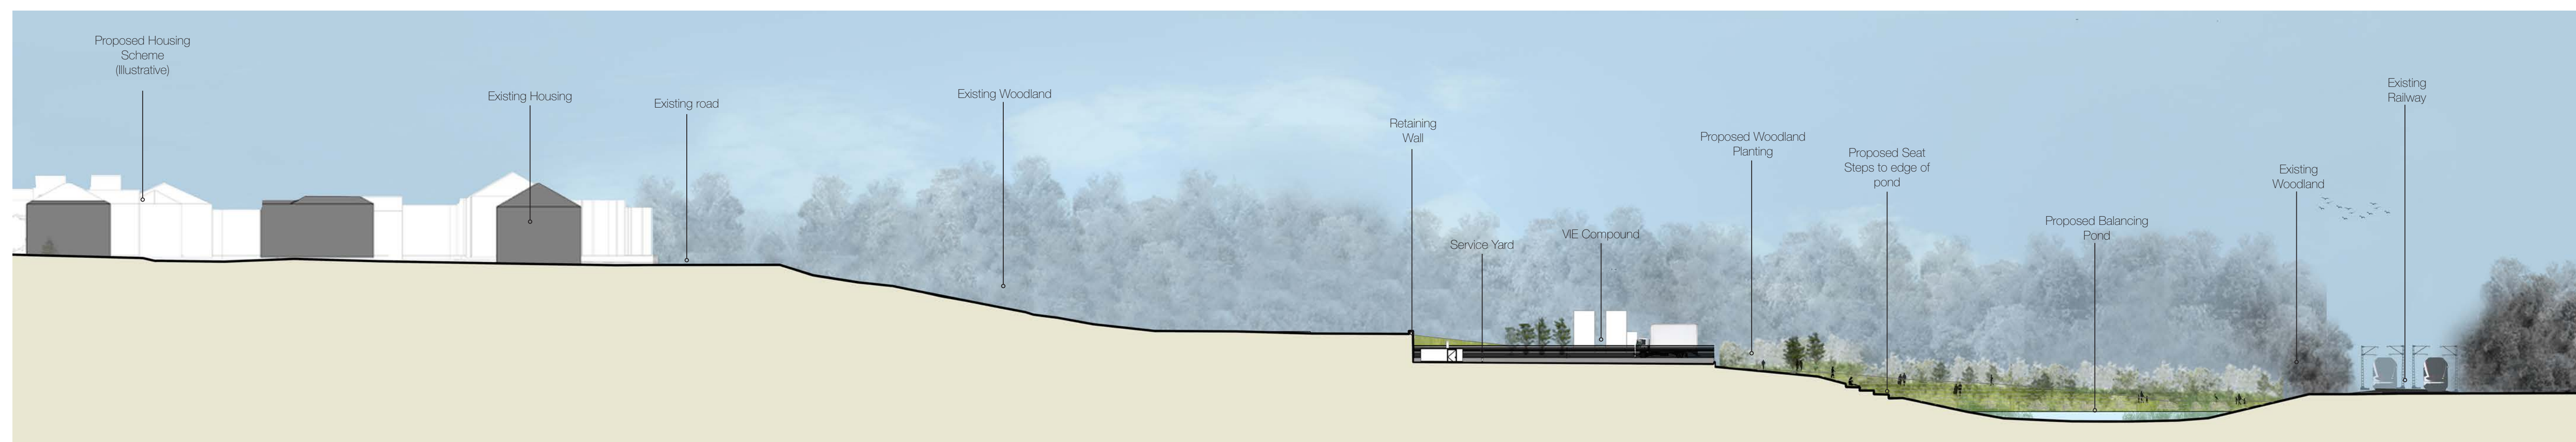

SECTION EE 1:500 @ A0

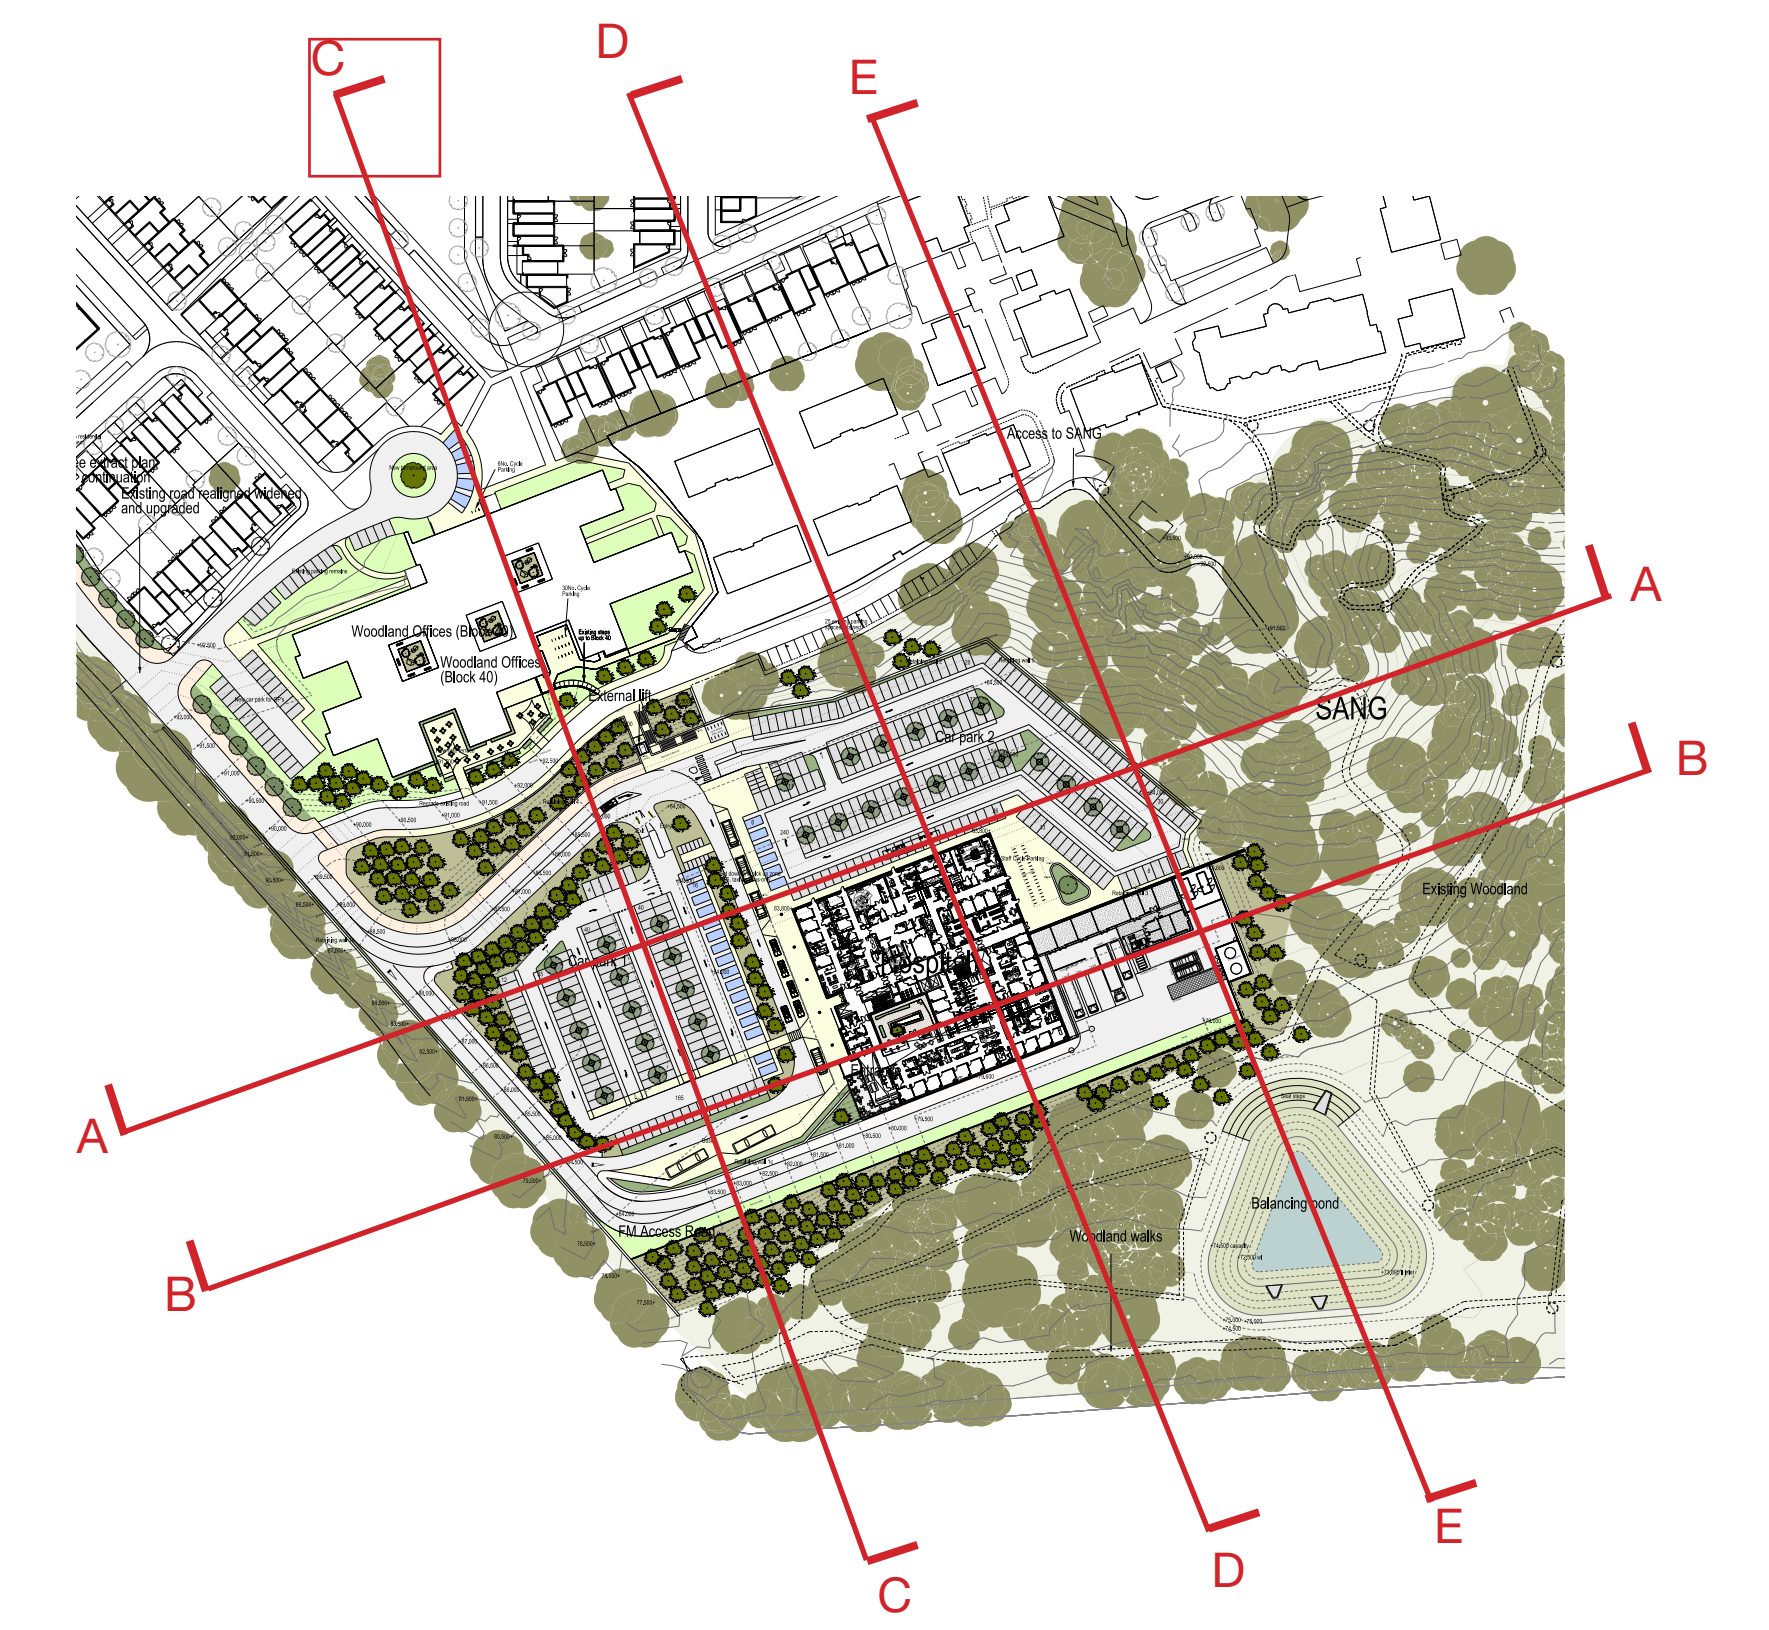

BUILDING DESIGN PARTNERSHIP LTD SHALL HAVE NO RESPONSIBILITY FOR ANY USE MADE OF THIS DOCUMENT OTHER THAN FOR THAT WHICH IT WAS PREPARED AND ISSUED. ALL DIMENSIONS SHOULD BE CHECKED ON SITE.
 ANY DRAWING ERRORS OR OMISSIONS SHOULD BE BROUGHT TO THE ATTENTION OF BUILDING DESIGN PARTNERSHIP LTD AT THE ADDRESS SHOWN.

Frimley Health NHS
 NHS Foundation Trust
 Portsmouth Road,
 Basingstoke,
 Hampshire,
 RG24 0PL
 United Kingdom

BDP.

Heatherwood Hospital Redevelopment
 P2006781
 Site Wide Sections
 1:500@A0
 26.06.16
 HHR-BDP-XX-00-SE-L-900001 P02

P02	JFW/MJ	11.04.17
Revised planning submission 12/04/17		
P01 FIRST ISSUE	LG/MJ	26.06.16