




Section 01 - East west
Scale 1:500

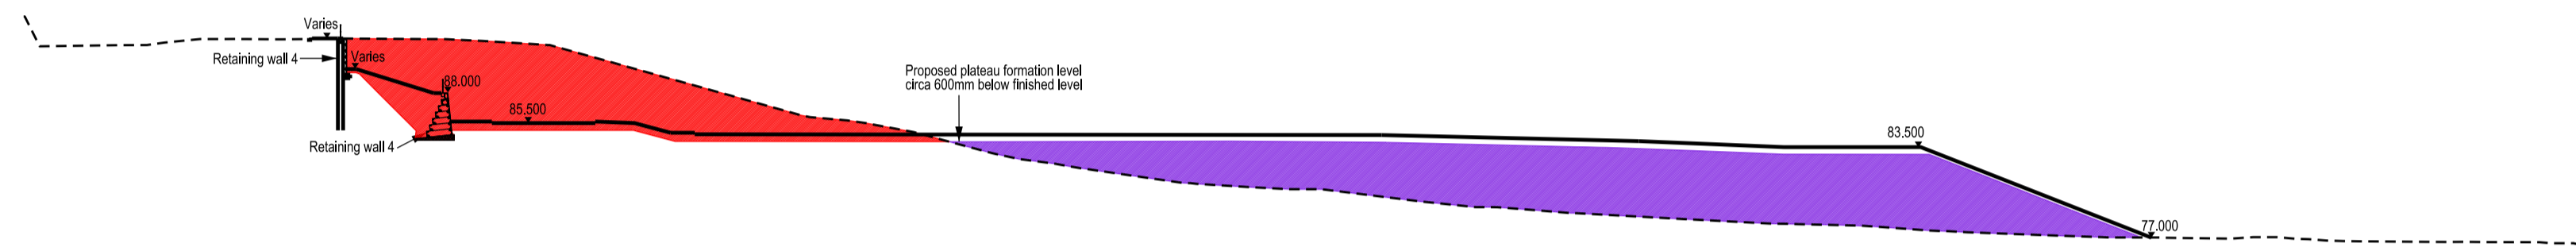



Section 02 - North south
Scale 1:500

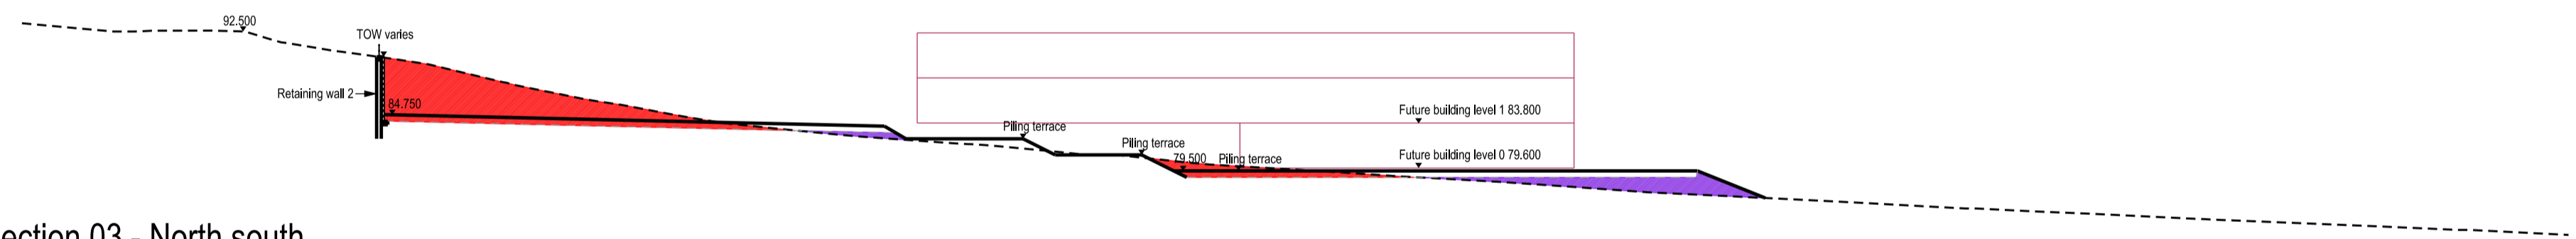

Section 03 - North south
Scale 1:500

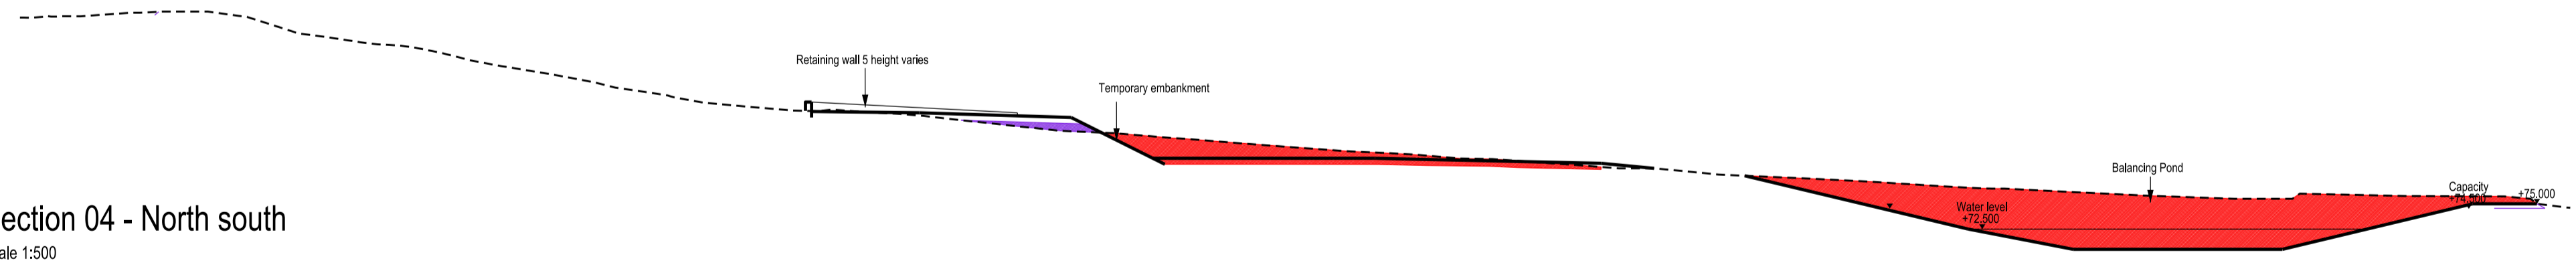

Section 04 - North south
Scale 1:500

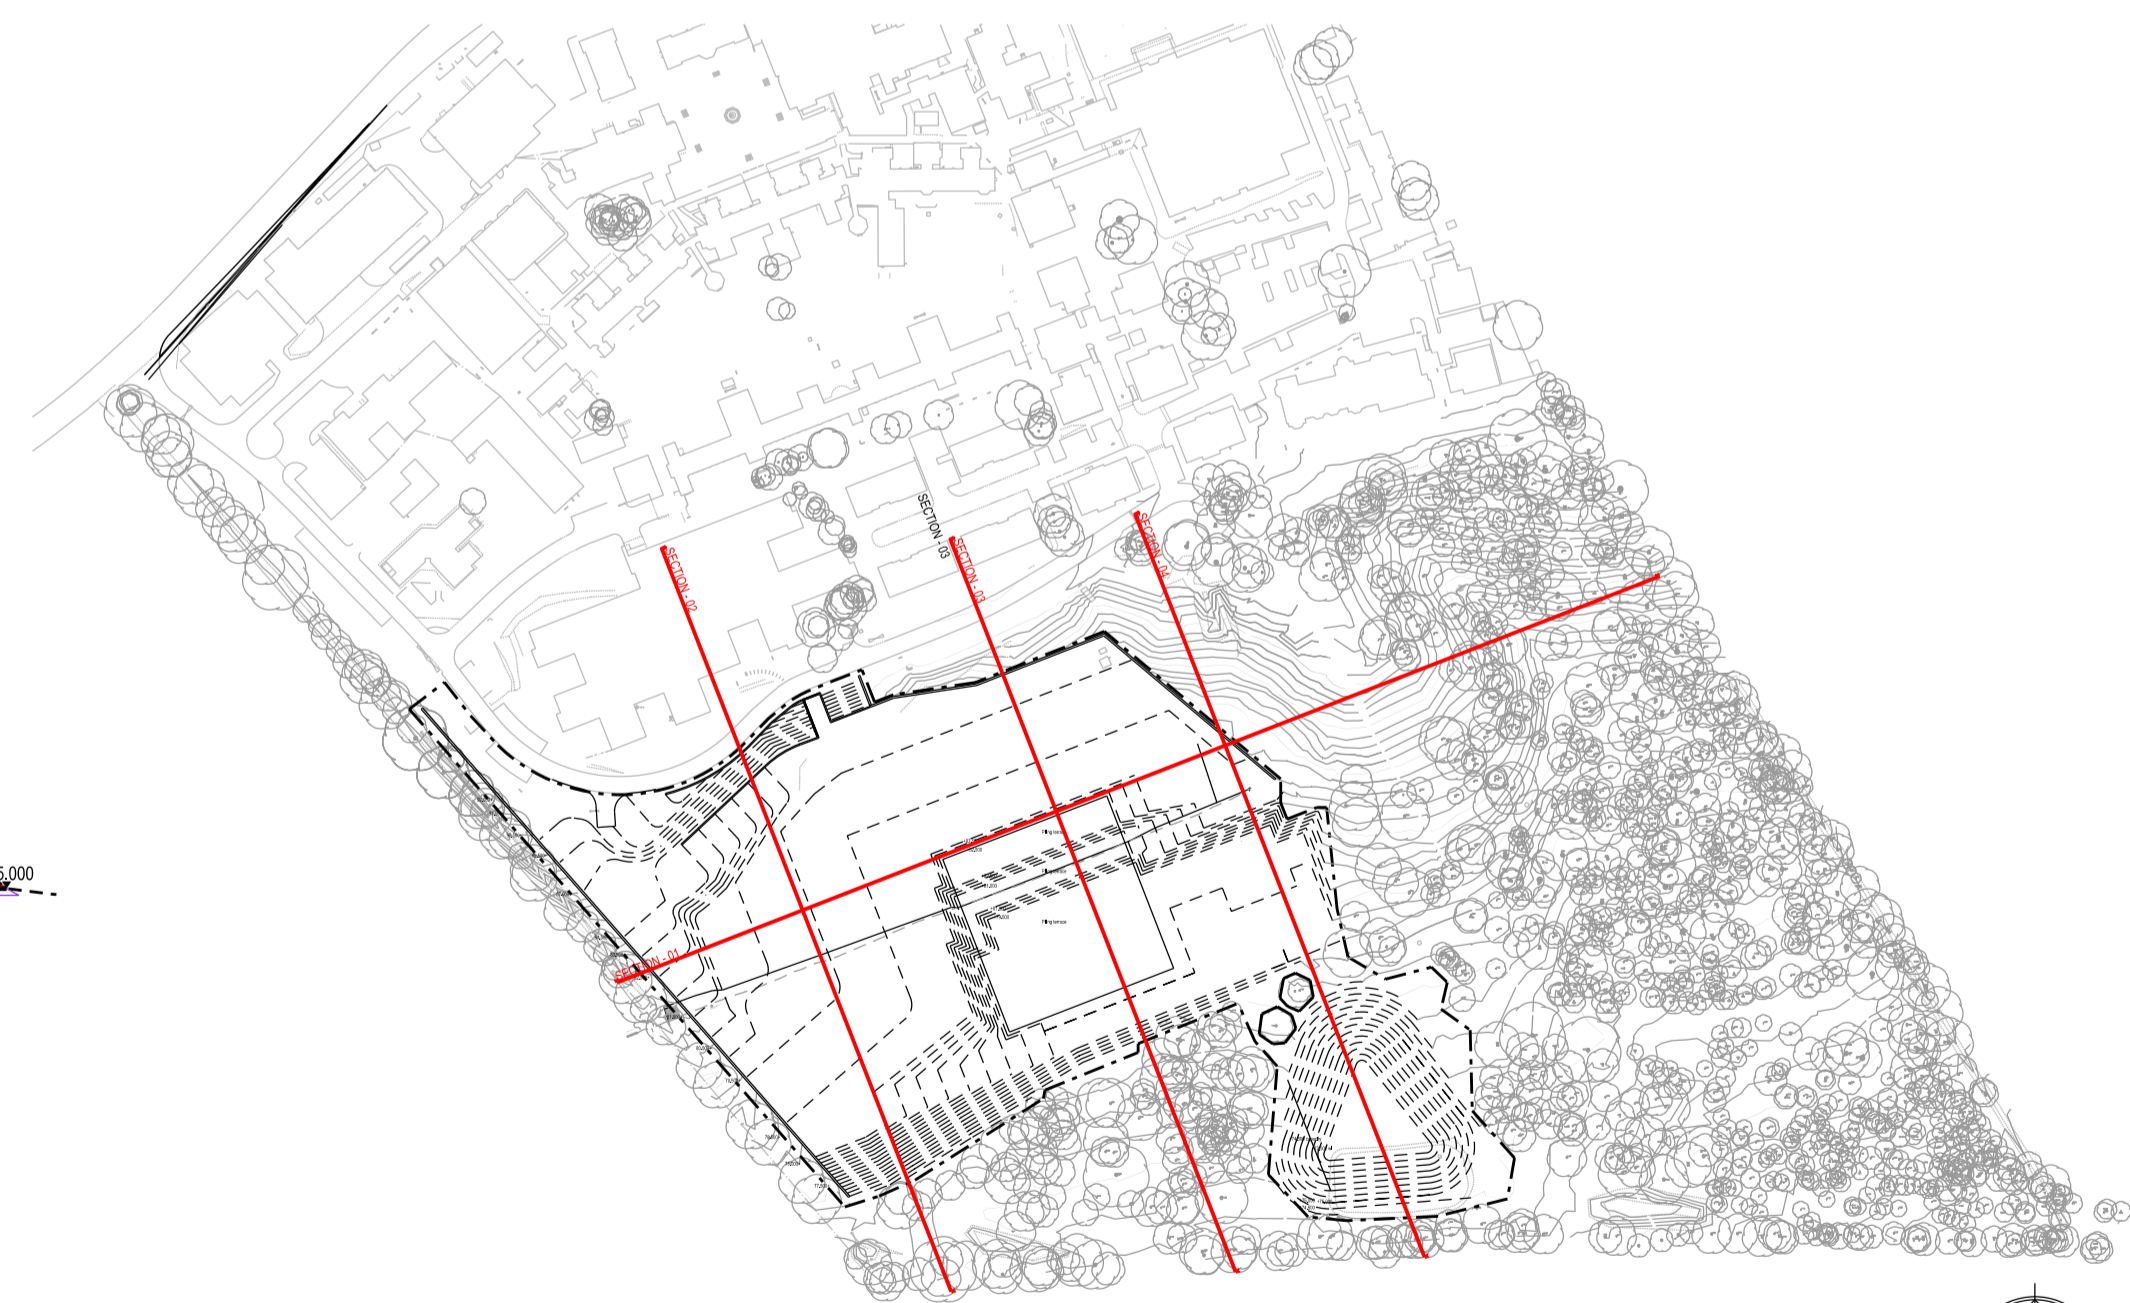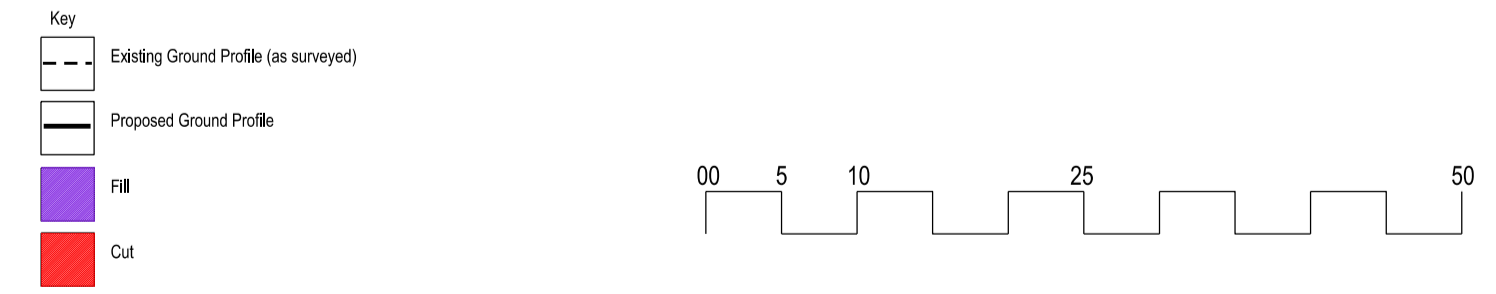

Key Plan
Scale 1:2500

BUILDING DESIGN PARTNERSHIP LTD SHALL HAVE NO RESPONSIBILITY FOR ANY USE MADE OF THIS DOCUMENT OTHER THAN FOR THAT WHICH IT WAS PREPARED AND ISSUED. ALL DIMENSIONS SHOULD BE CHECKED ON SITE. ANY DRAWING ERRORS OR OMISSIONS SHOULD BE BROUGHT TO THE ATTENTION OF BUILDING DESIGN PARTNERSHIP LTD AT THE ADDRESS SHOWN.

REVISION/DESCRIPTION	DRAWN	CHECKED	DATE	KEY PLAN
P05	JFW	JMJ	12.04.17	Revised Planning Submission												
P04	JFW	JMJ	03.01.17	RBWM comments incorporated												
P03	JFW	JMJ	19.12.16	RBWM comments incorporated												
P02	JFW	JMJ	23.11.16	Comments incorporated												
P01	JFW	JMJ	07.11.16	First Issue												

Frimley Health **NHS Foundation Trust**

Portsmouth Road,
Frimley,
Camberley
Surrey
GU16 7UJ
United Kingdom

BDP.

7 Hill Street
Bristol
BS1 5RW
United Kingdom
T +44 (0)117 929 9861
F +44 (0)117 922 5280
www.bdp.com

PROJECT TITLE Heatherwood Hospital Enabling Works	
PROJECT NUMBER P2006781	SCALE 1:500@A1
DRAWING TITLE Landscape Sections	DATE 07.11.16
DRAWING NO. HHE-BDP-XX-XX-SE-L-900002	REVISION P05