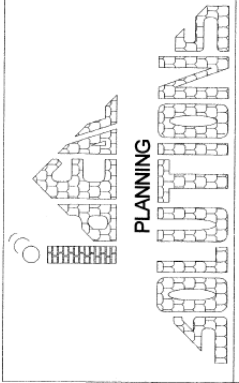
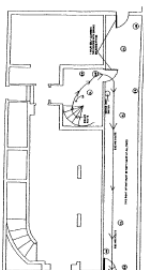
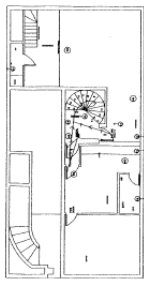

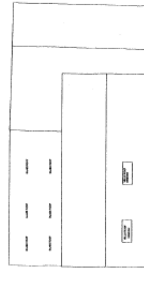
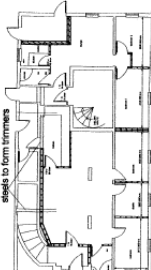
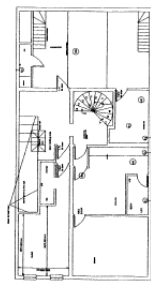

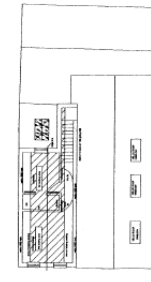
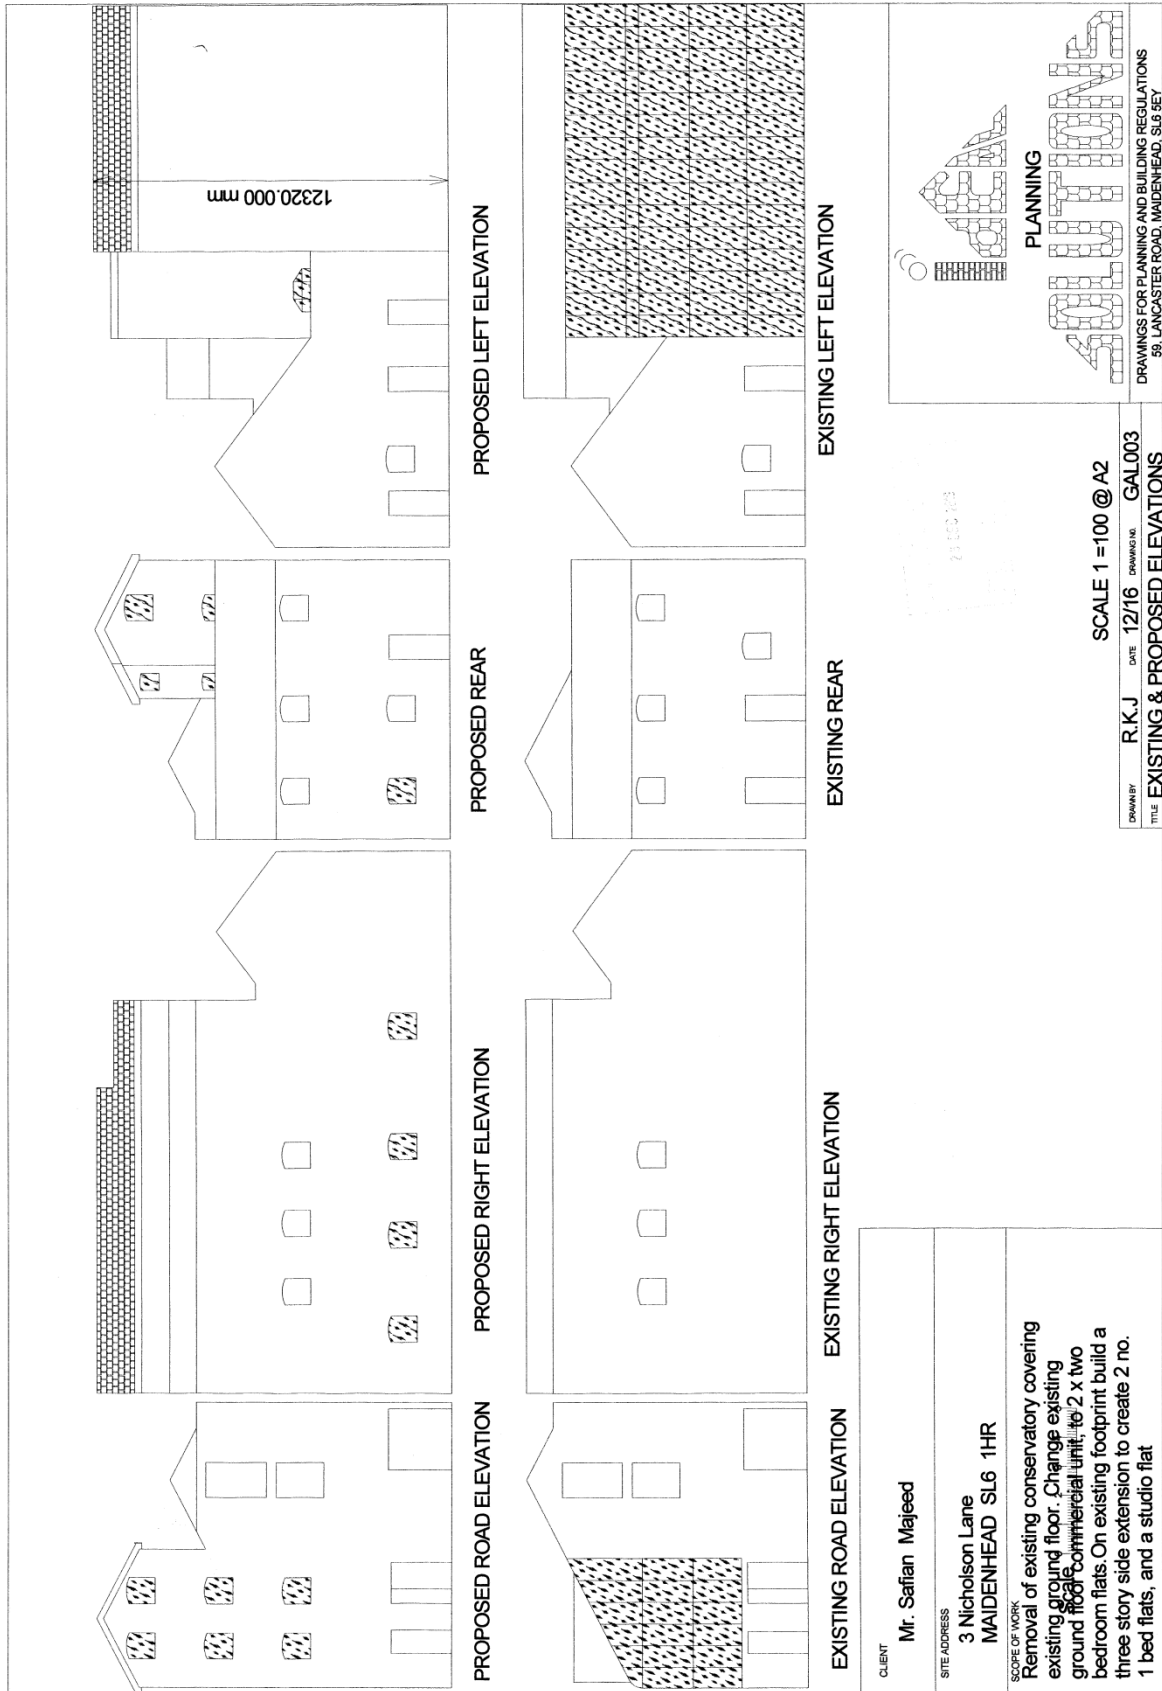



**SITE LOCATION PLAN**  
**AREA 2 HA**  
**SCALE 1:1250 on A4**  
**CENTRE COORDINATES: 488695, 181135**



Supplied by Streetwise Maps Ltd  
[www.streetwise.net](http://www.streetwise.net)  
Licence No: 100047474  
20/06/2016 15:48

<p>CLIENT <b>Mr. Safian Majeed</b></p>	<p>SITE ADDRESS <b>3 Nicholson Lane MAIDENHEAD SL6 1HR</b></p>	<p>SCOPE OF WORK <b>Removal of existing conservatory covering existing ground floor. Change existing ground floor commercial unit, to 2 x two bedroom flats. On existing footprint build a three story side extension to create 2 no. 1 bed flats, and a studio flat</b></p>	 <p style="text-align: center;"><b>PLANNING</b></p> <p style="text-align: center;">DRAWINGS FOR PLANNING AND BUILDING REGULATIONS 58, LANCASTER ROAD, MAIDENHEAD, SL6 5ET</p> <p style="text-align: center;">DRAWN BY <b>R.K.J</b> DATE <b>12/16</b> DRAWING NO. <b>GAL 002</b> TITLE <b>EXISTING AND PROPOSED PLANS</b></p>
<p><b>SCALE 1=200 @ A2</b></p>			
<p>existing ground floor</p> 	<p>existing 1st floor</p> 	<p>existing 2nd floor</p> 	<p>existing roof</p> 
<p>proposed ground floor</p> 	<p>proposed 1st floor</p> 	<p>proposed 2nd floor</p> 	<p>proposed 3rd floor</p> 
<p>Existing walls in fills 12.5 plaster board and setting 50 stud wall 90 sound deadening quilt 12.5 plaster board and setting</p> <p>New stud walls set on high load D.P.C. walls only fixed sideways not up or down</p>	<p>New stud walls in fills 12.5 plaster board and setting 50 stud wall 90 sound deadening quilt 12.5 plaster board and setting</p> <p>New stud walls set on high load D.P.C. walls only fixed sideways not up or down</p>	<p>New stud walls between flats or common areas 12.5 plaster board and setting 12.5 W.B.P. ply 40 plaster board 12.5 plaster board 12.5 plaster board 12.5 plaster board and setting</p>	




  
**R.K.J. PLANNING**
  
 DRAWINGS FOR PLANNING AND BUILDING REGULATIONS
   
 59, LANCASTER ROAD, MAIDENHEAD, SL6 5EY

DRAWN BY: **R.K.J.** DATE: **12/16** DRAWING NO.: **GAL003**
  
 SCALE: **1 = 100 @ A2**
  
 TITLE: **EXISTING & PROPOSED ELEVATIONS**

CLIENT: **Mr. Safian Majeed**
  
 SITE ADDRESS: **3 Nicholson Lane MAIDENHEAD SL6 1HR**

SCOPE OF WORK:
   
 Removal of existing conservatory covering existing ground floor. Change existing ground floor commercial unit to 2 x two bedroom flats. On existing footprint build a three story side extension to create 2 no. 1 bed flats, and a studio flat