



**SITE LOCATION PLAN
AREA 2 HA
SCALE 1:1250 on A4
CENTRE COORDINATES: 488695, 181135**



**Supplied by Streetwise Maps Ltd
www.streetwise.net
Licence No: 100047474
20/06/2016 15:48**

<p>CLIENT Mr. Safian Majeed</p>	<p>SITE ADDRESS 3 Nicholson Lane MAIDENHEAD SL6 1HR</p>	<p>SCOPE OF WORK Removal of existing conservatory covering existing ground floor. Change existing ground floor commercial unit, to 2 x two bedroom flats. On existing footprint build a three story side extension to create 2 no. 1 bed flats, and a studio flat</p>	<p>existing ground floor</p> <p>existing 1st floor</p> <p>existing 2nd floor</p> <p>existing roof</p> <p>proposed ground floor</p> <p>proposed 1st floor</p> <p>proposed 2nd floor</p> <p>proposed 3rd floor</p> <p>proposed roof</p> <p>SCALE 1=200 @ A2</p>
			<p>PLANNING</p> <p>DRAWINGS FOR PLANNING AND BUILDING REGULATIONS 58, LANCASTER ROAD, MAIDENHEAD, SL6 5ET</p> <p>DRAWN BY R.K.J DATE 12/16 DRAWING NO. GAL 002</p> <p>TITLE EXISTING AND PROPOSED PLANS</p>
			<p>New stud walls in fills</p> <ul style="list-style-type: none"> 12.5 plaster board and setting 50 stud wall 50 sound deadening quilt 12.5 plaster board and setting <p>New stud walls set on high load D.P.C.</p> <ul style="list-style-type: none"> walls only fixed sideways not up or down
			<p>New stud walls between flats or common areas</p> <ul style="list-style-type: none"> 12.5 plaster board and setting 12.5 W.B.P. ply 40 mineral wool 40 sound deadening quilt 12.5 plaster board 12.5 plaster board and setting

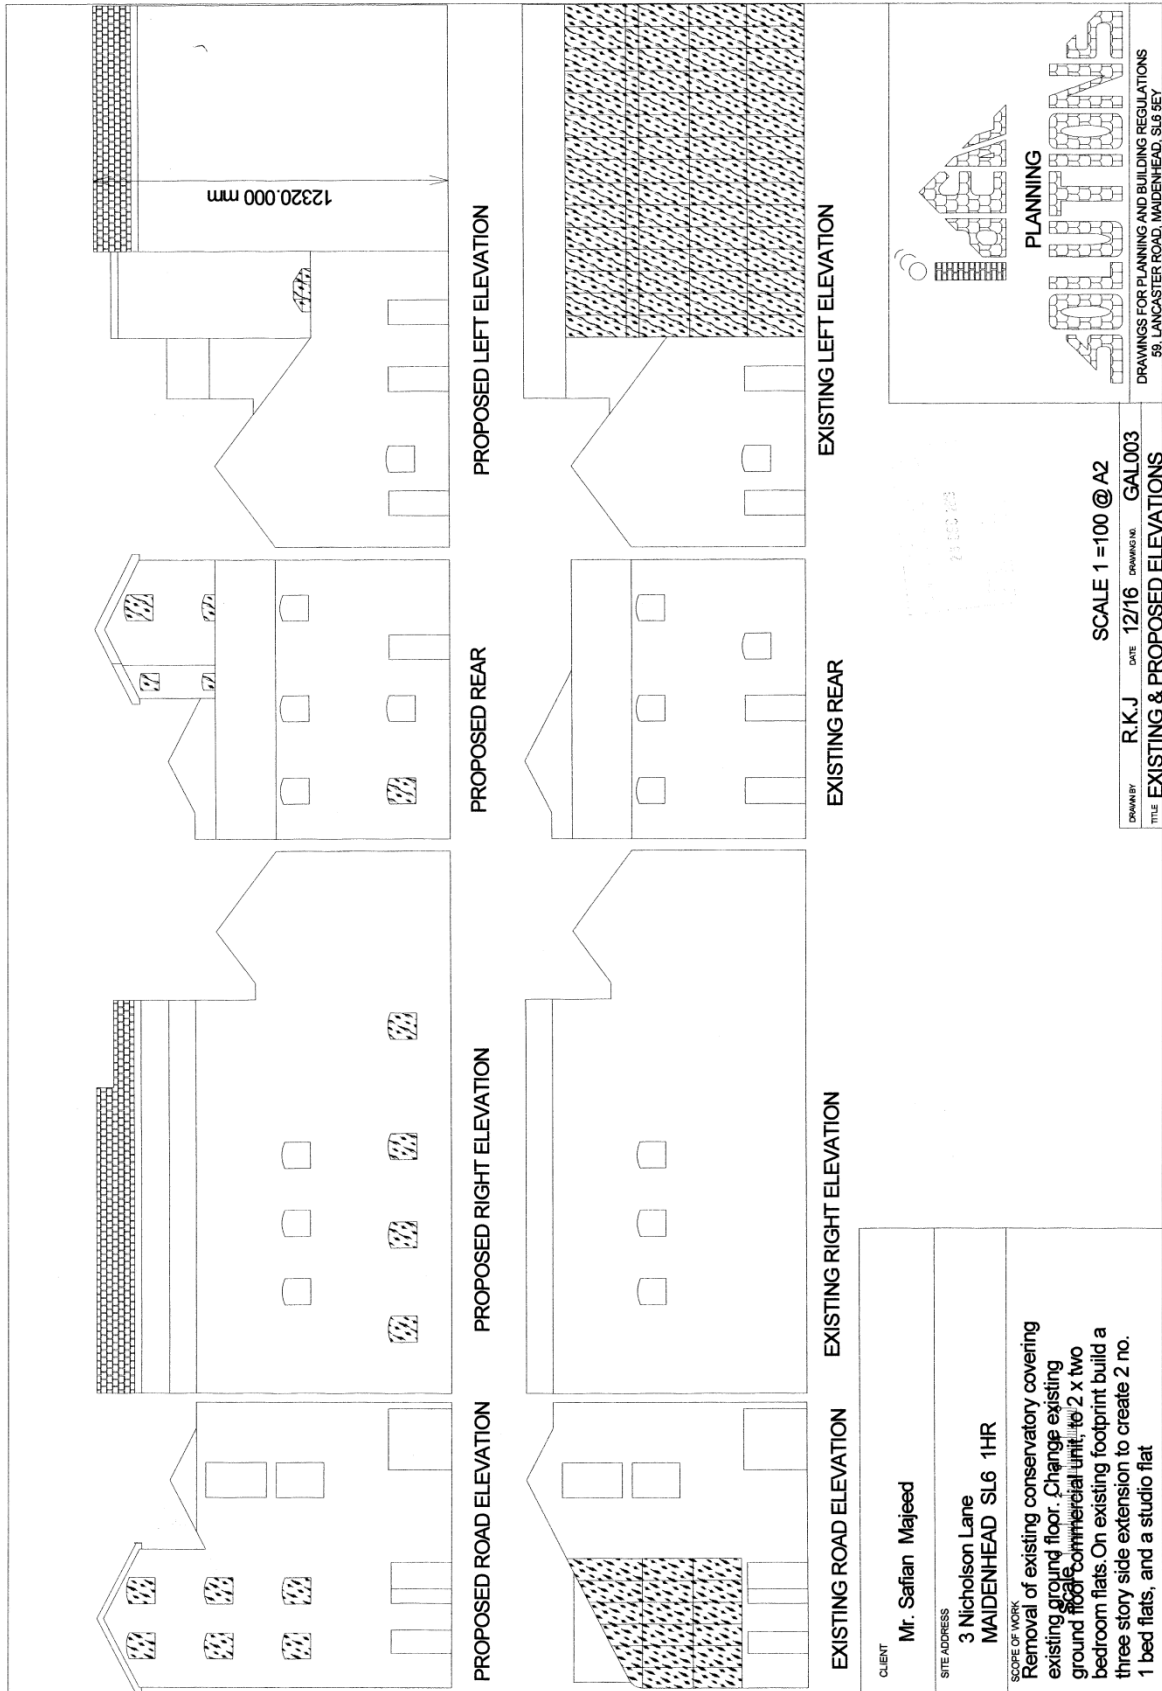



R.K.J. PLANNING

 DRAWINGS FOR PLANNING AND BUILDING REGULATIONS

 59, LANCASTER ROAD, MAIDENHEAD, SL6 5EY

DRAWN BY **R.K.J.** DATE **12/16** DRAWING NO. **GAL003**

 SCALE **1 = 100 @ A2**

 TITLE **EXISTING & PROPOSED ELEVATIONS**

CLIENT **Mr. Safian Majeed**

 SITE ADDRESS **3 Nicholson Lane MAIDENHEAD SL6 1HR**

 SCOPE OF WORK **Removal of existing conservatory covering existing ground floor. Change existing ground floor commercial unit to 2 x two bedroom flats. On existing footprint build a three story side extension to create 2 no. 1 bed flats, and a studio flat**