




**SITE LOCATION PLAN  
AREA 2 HA  
SCALE 1:1250 on A4  
CENTRE COORDINATES: 488695, 181135**



Supplied by Streetwise Maps Ltd  
[www.streetwise.net](http://www.streetwise.net)  
Licence No: 100047474  
20/06/2016 15:48

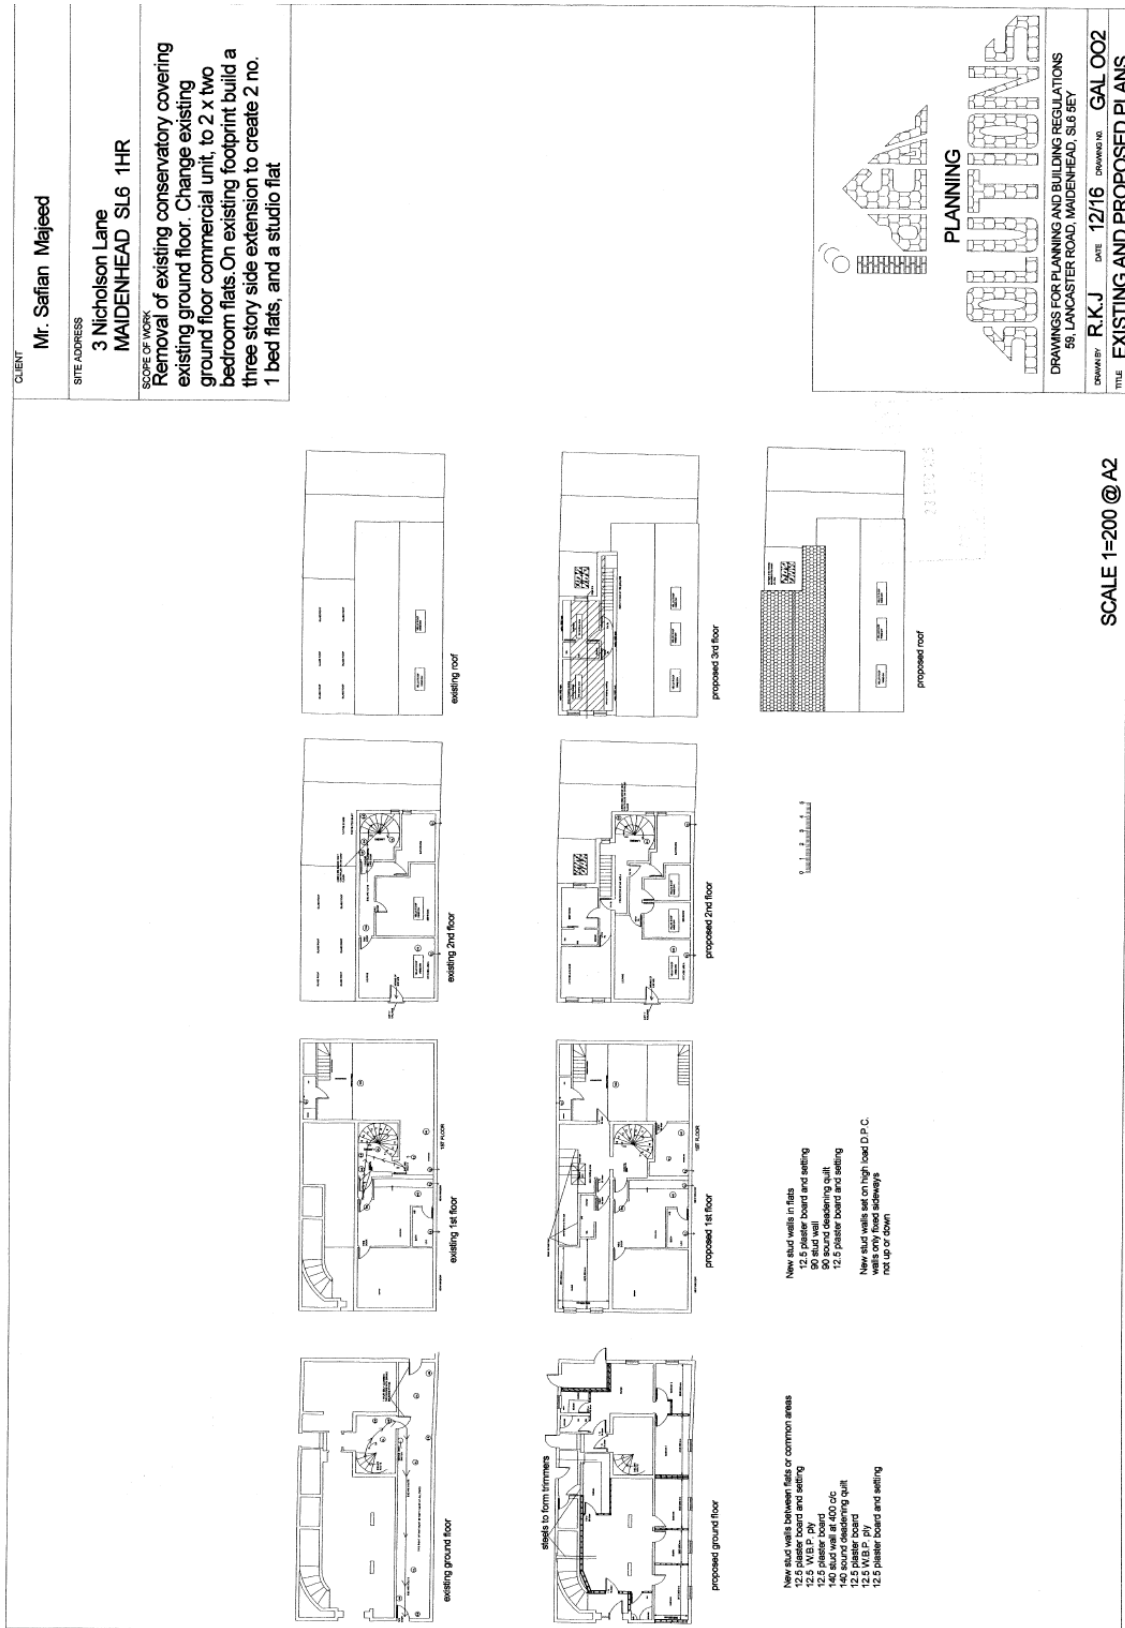

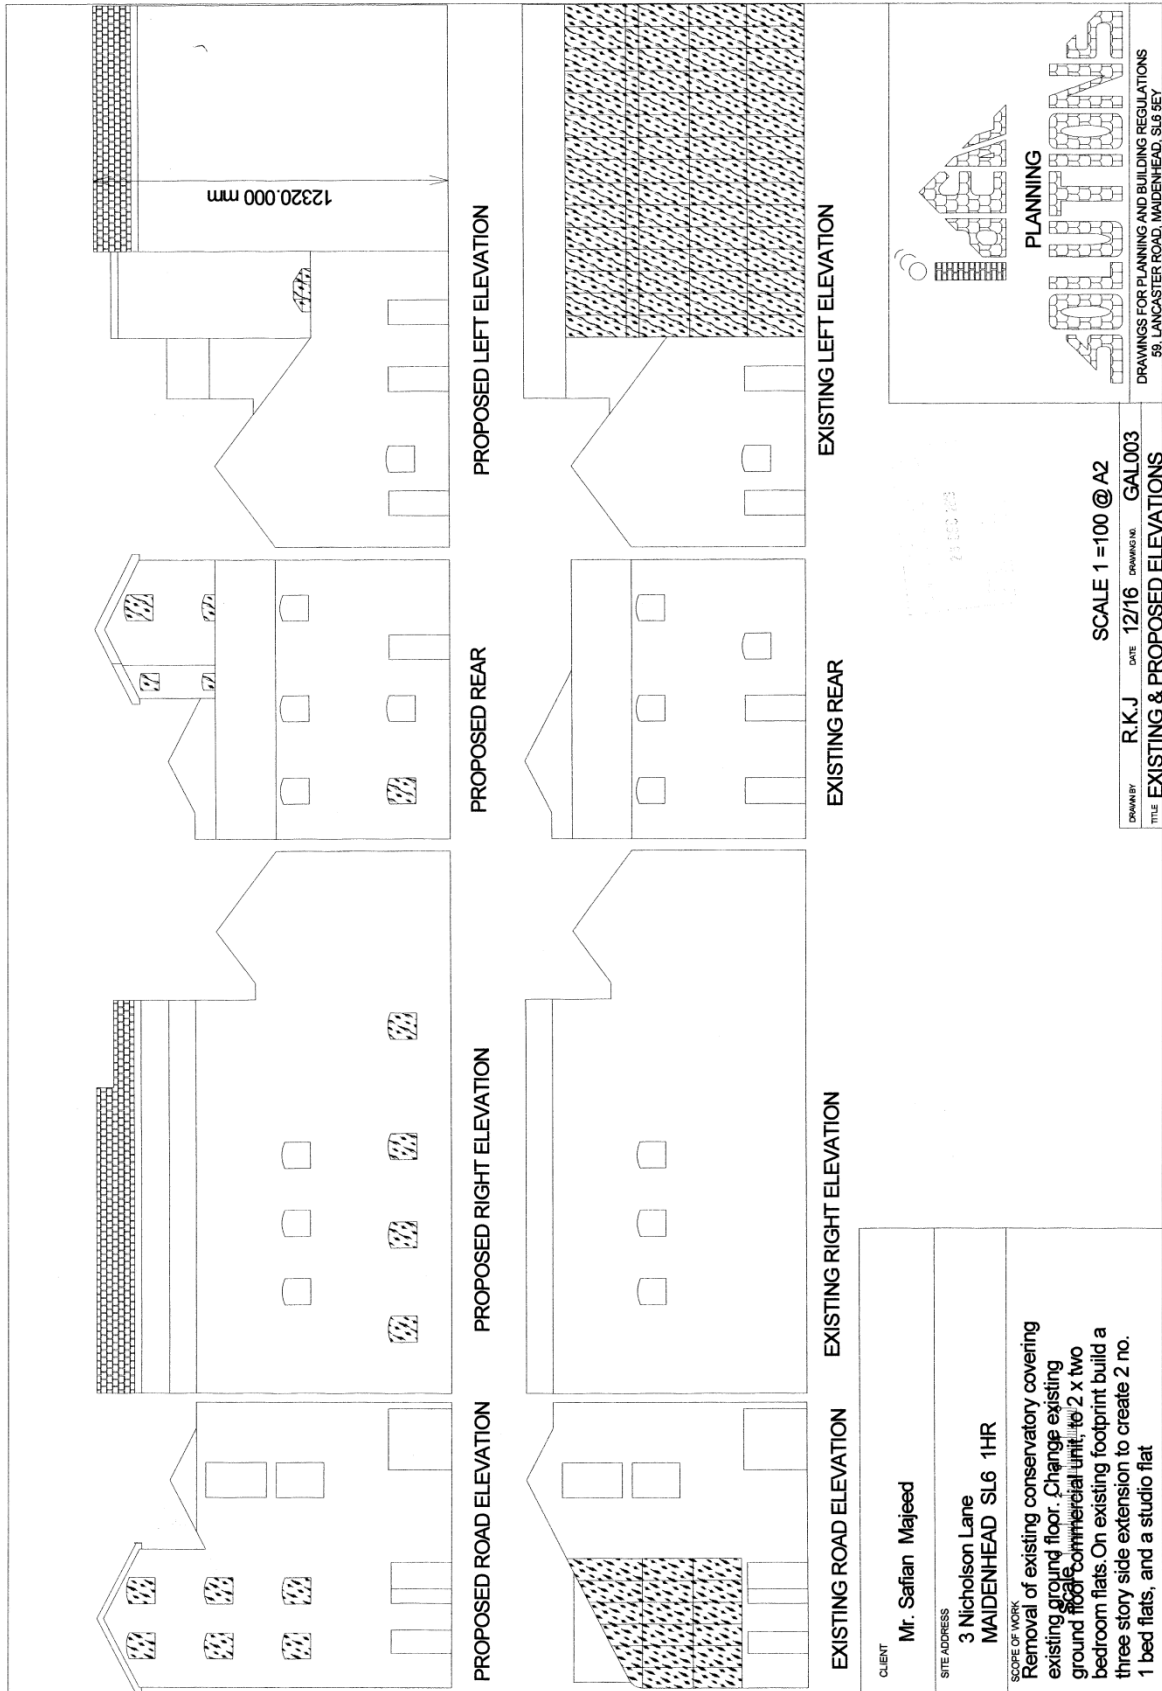


  
**R.K.J. PLANNING**
  
 DRAWINGS FOR PLANNING AND BUILDING REGULATIONS
   
 59, LANCASTER ROAD, MAIDENHEAD, SL6 5EY

DRAWN BY: **R.K.J.** DATE: **12/16** DRAWING NO.: **GAL003**
  
 SCALE: **1 = 100 @ A2**
  
 TITLE: **EXISTING & PROPOSED ELEVATIONS**

CLIENT: **Mr. Safian Majeed**
  
 SITE ADDRESS: **3 Nicholson Lane MAIDENHEAD SL6 1HR**
  
 SCOPE OF WORK: **Removal of existing conservatory covering existing ground floor. Change existing ground floor commercial unit to 2 x two bedroom flats. On existing footprint build a three story side extension to create 2 no. 1 bed flats, and a studio flat**