

Grass Verge


Bitmac Path.

100mm DTP1 sub-base

50mm binder course bitmac

25mm of 6mm hardstone bitmac surface laid to falls.

Grass Verge

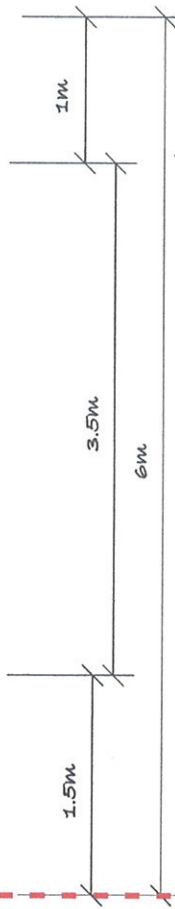

Adjoining Land

Skippet Farm

Responsibility is not accepted for errors made by others in scaling from this drawing. All construction information should be taken from figured dimensions only.

Drawn: Jan 2011	Checked:	Date	By	Revision
Drawn: [blank]	Checked: [blank]			
Scale: n.t.s				
Barlow Henley Architects 40 Berkeley Square, Clifton, Bristol BS8 1HP Tel: 0117 927 9721 Fax: 0117 929 9664 email: mail@barlowhenley.co.uk		Drawing title Footpath Section		
Project: Harford & Skippet Farms	Job no: 633	Drawing no: SK11/5/11/NH 3		Revision