





# DRAFT

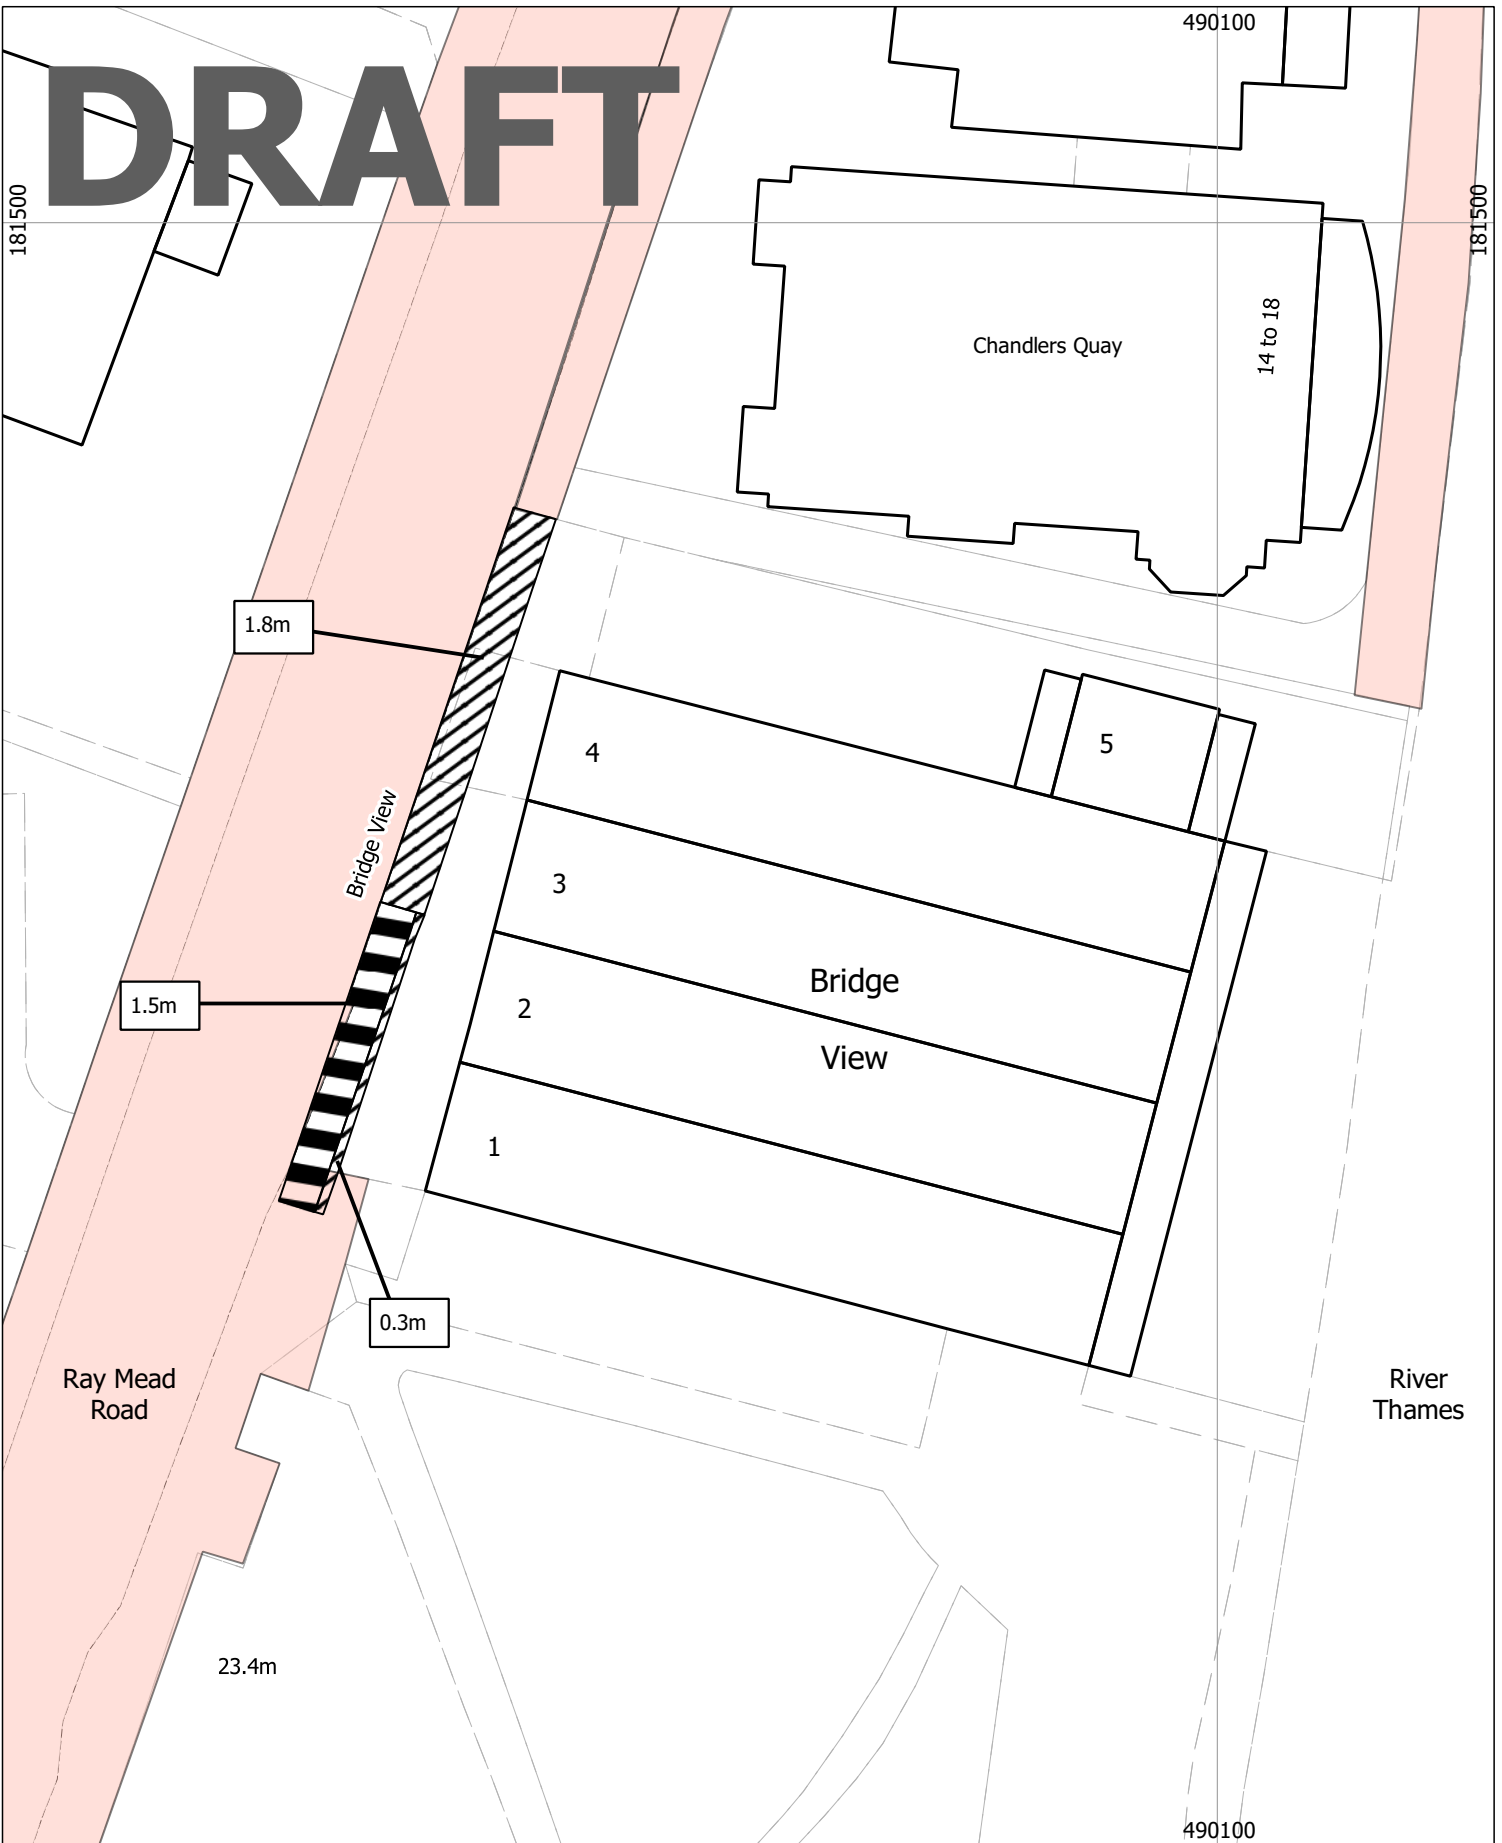

Public Rights of Way  
Drawn by: Andrew Fletcher

Scale: 1:300

## Public Footpath 53 Maidenhead Public Path Creation Agreement

-  Existing Maidenhead Footpath 53
-  Public footpath to be dedicated
-  Existing adopted highway

The Royal Borough



Windsor & Maidenhead