


Sketch view of boardwalk and ramp from Thames Path to the East

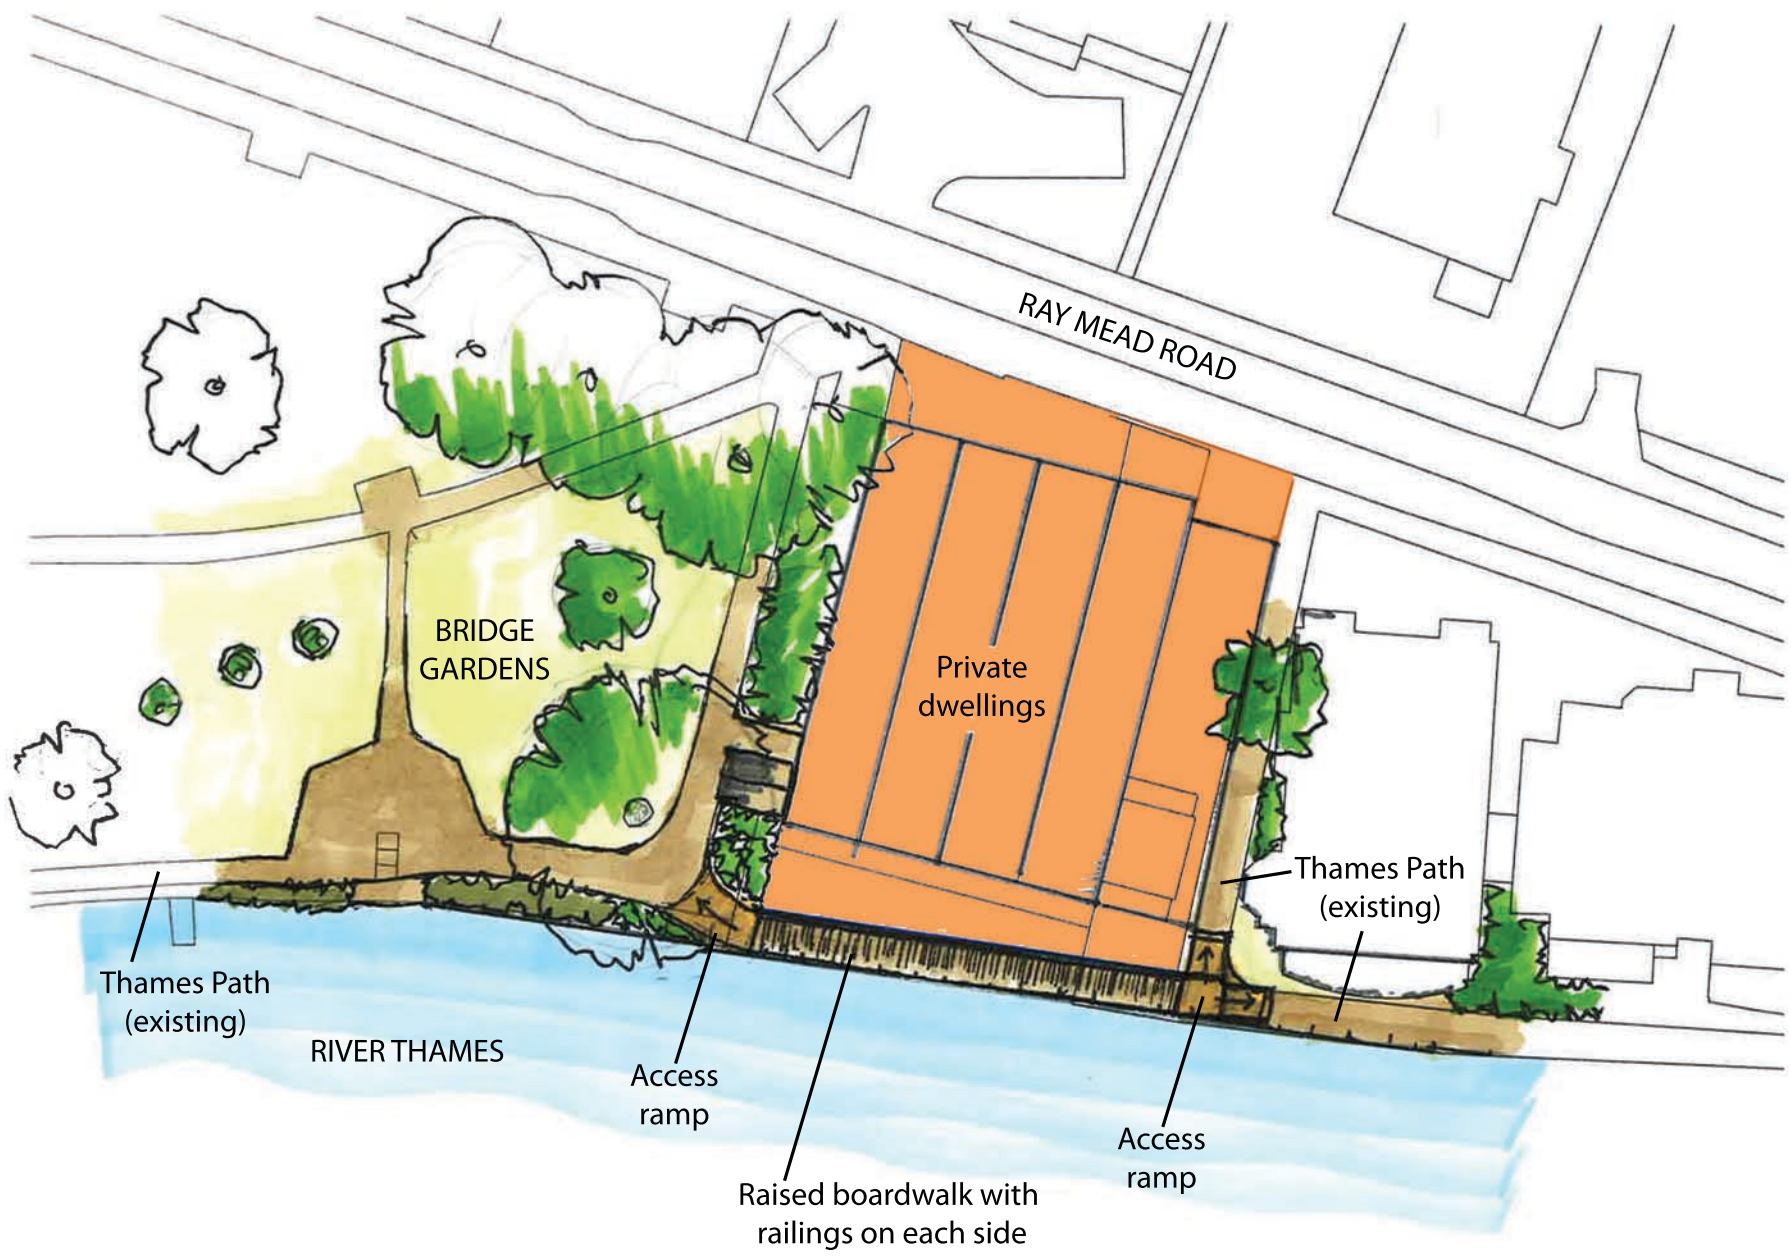

Sketch view of boardwalk and entrance from Bridge Gardens

THAMES PATH
Footpath extension proposals
January 2014

RBWM LANDSCAPE