



PLANNING & HOUSING OVERVIEW & SCRUTINY PANEL

THURSDAY, 17TH NOVEMBER, 2016

At 7.00 pm

in the

COUNCIL CHAMBER - TOWN HALL,

SUPPLEMENTARY AGENDA

PART I

<u>ITEM</u>	<u>SUBJECT</u>	<u>PAGE NO</u>
4.	<u>BOROUGH LOCAL PLAN, CONSULTATION DRAFT (REGULATION 18)</u> To comment on the report to be considered by Cabinet on the 24 November 2016.	3 - 12

This page is intentionally left blank


CONFIDENTIAL

Borough Local Plan:
Proposed site
allocations for
consultation
(December 2016)

Legend

-  Mixed Use
-  Employment
-  Housing

3

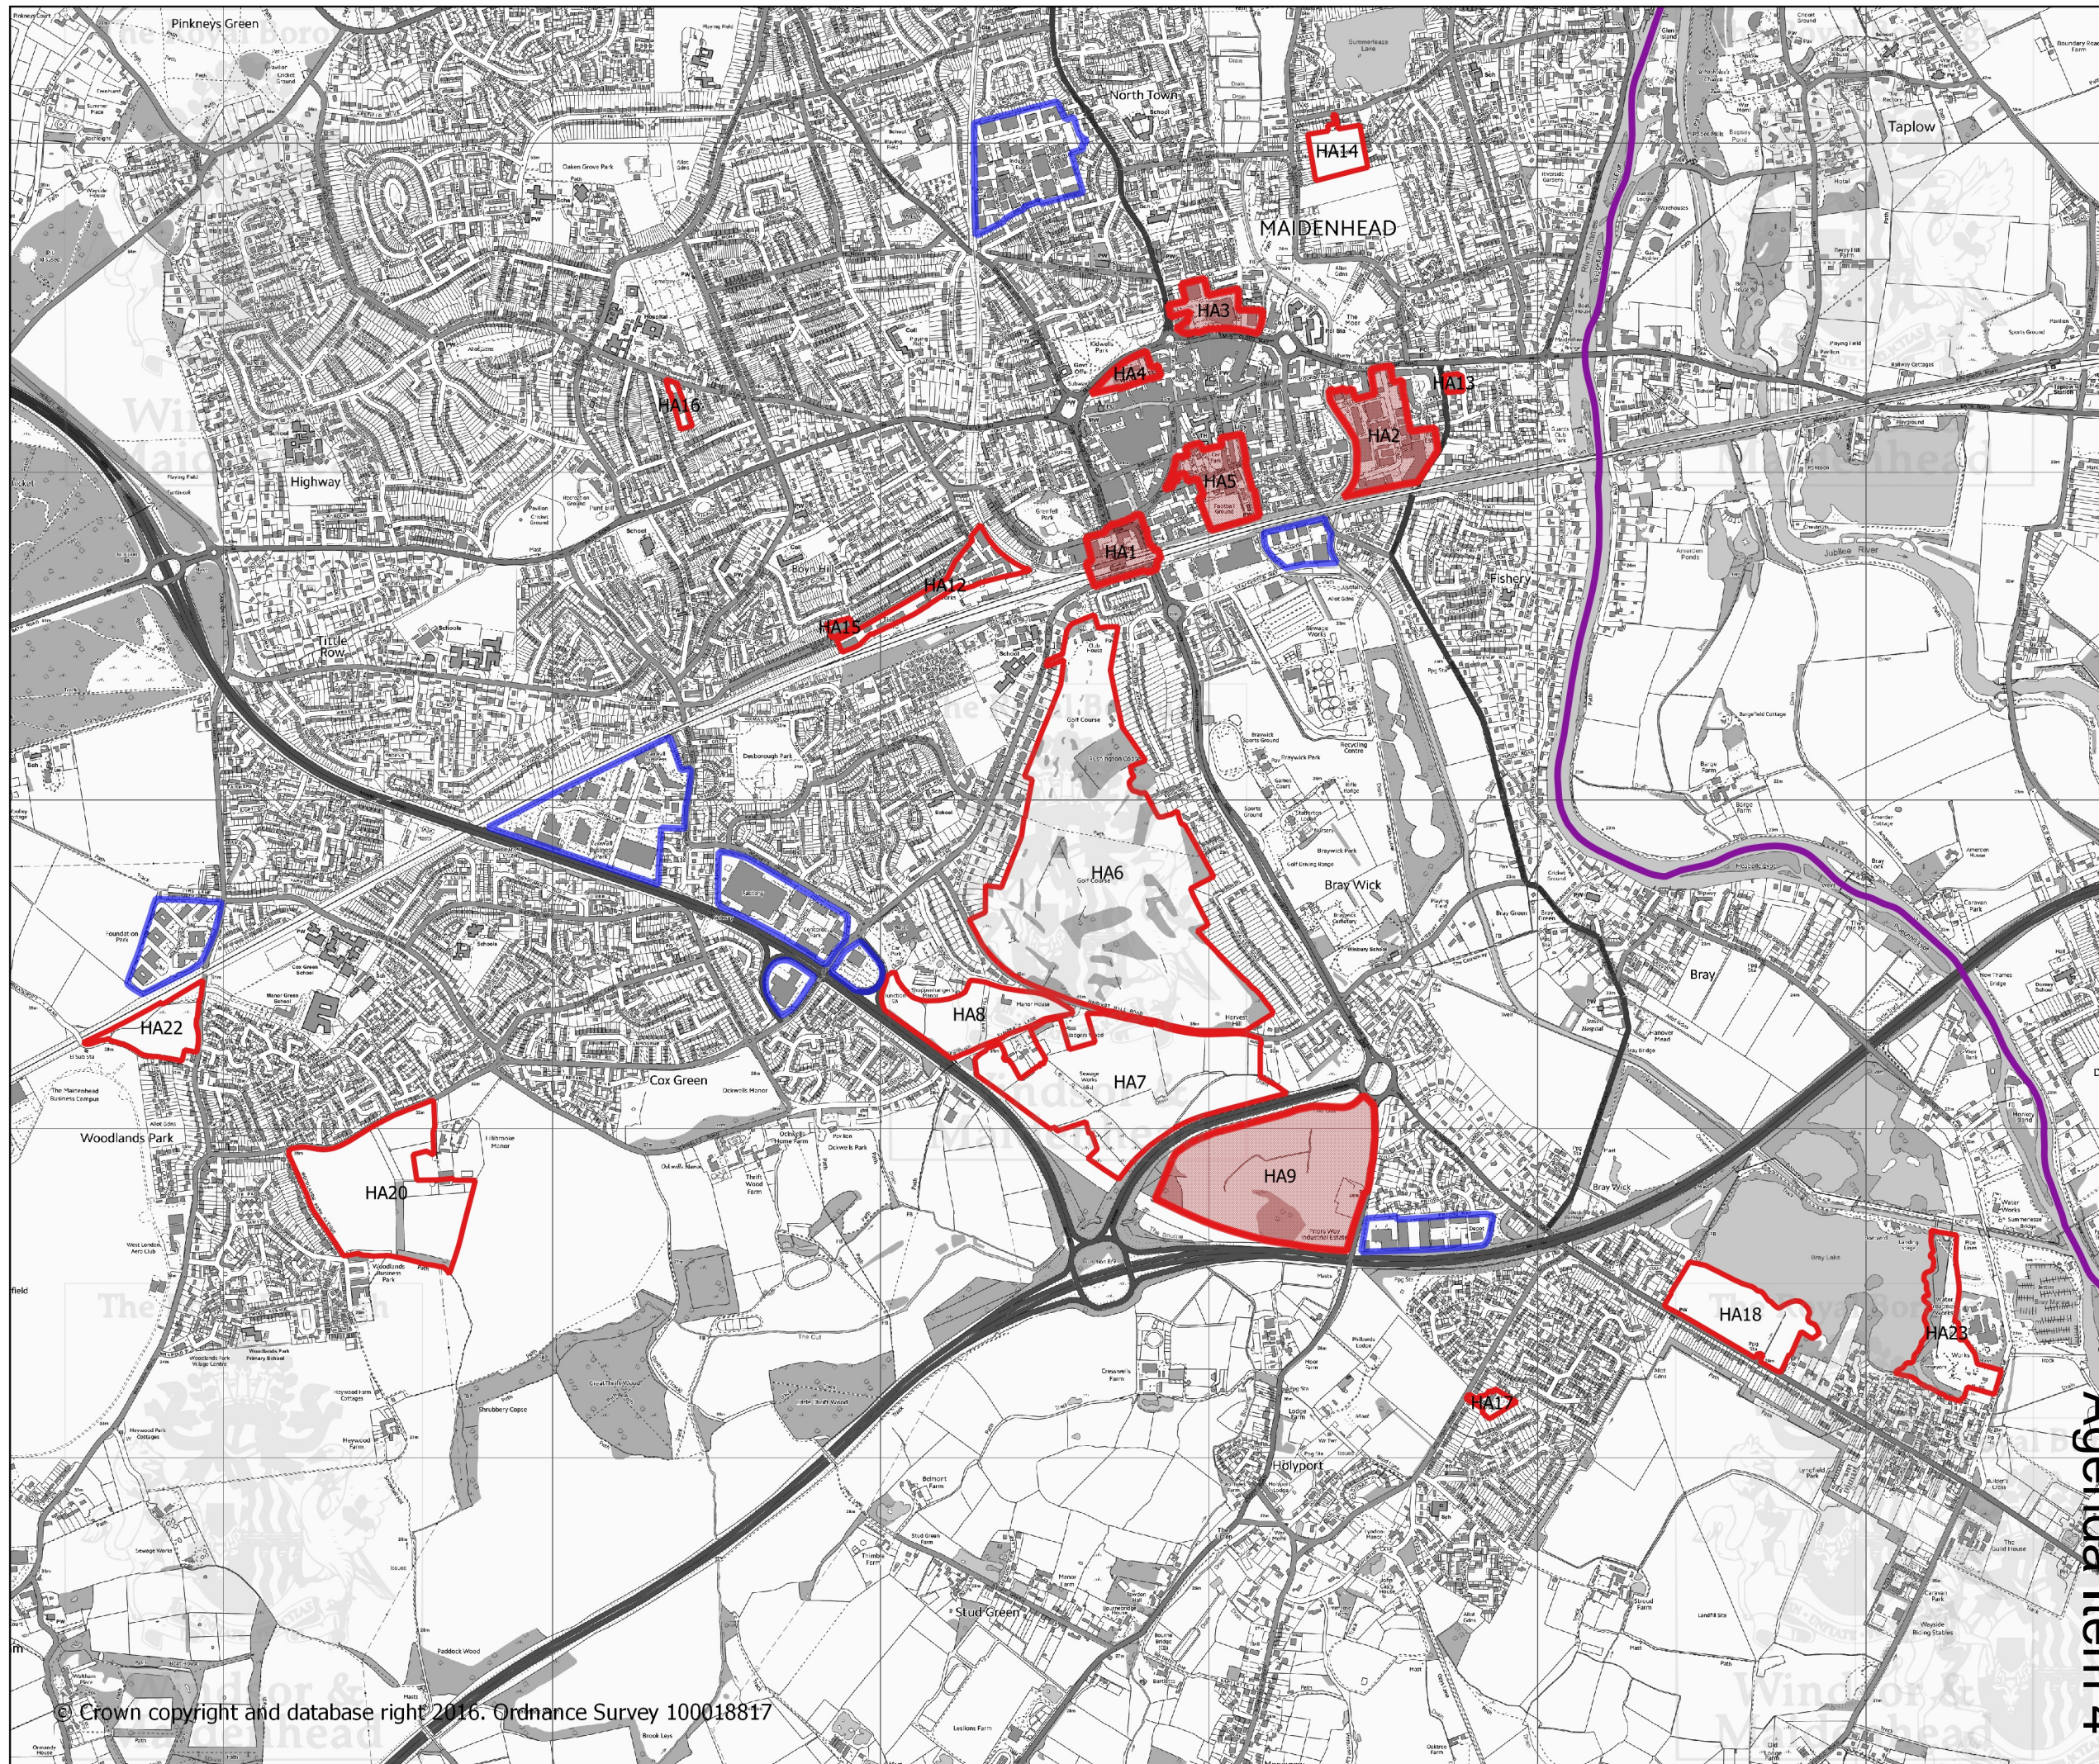

Date 08/11/2016
Scale 1:19,000 A3
05000 m

This page is intentionally left blank

CONFIDENTIAL

Borough Local Plan:
Proposed site
allocations for
consultation
(December 2016)

Legend

- Mixed Use
- Employment
- Housing

5

The Royal Borough




Windsor & Maidenhead



Date 08/11/2016

Scale 1:18.000 A3

05000 m

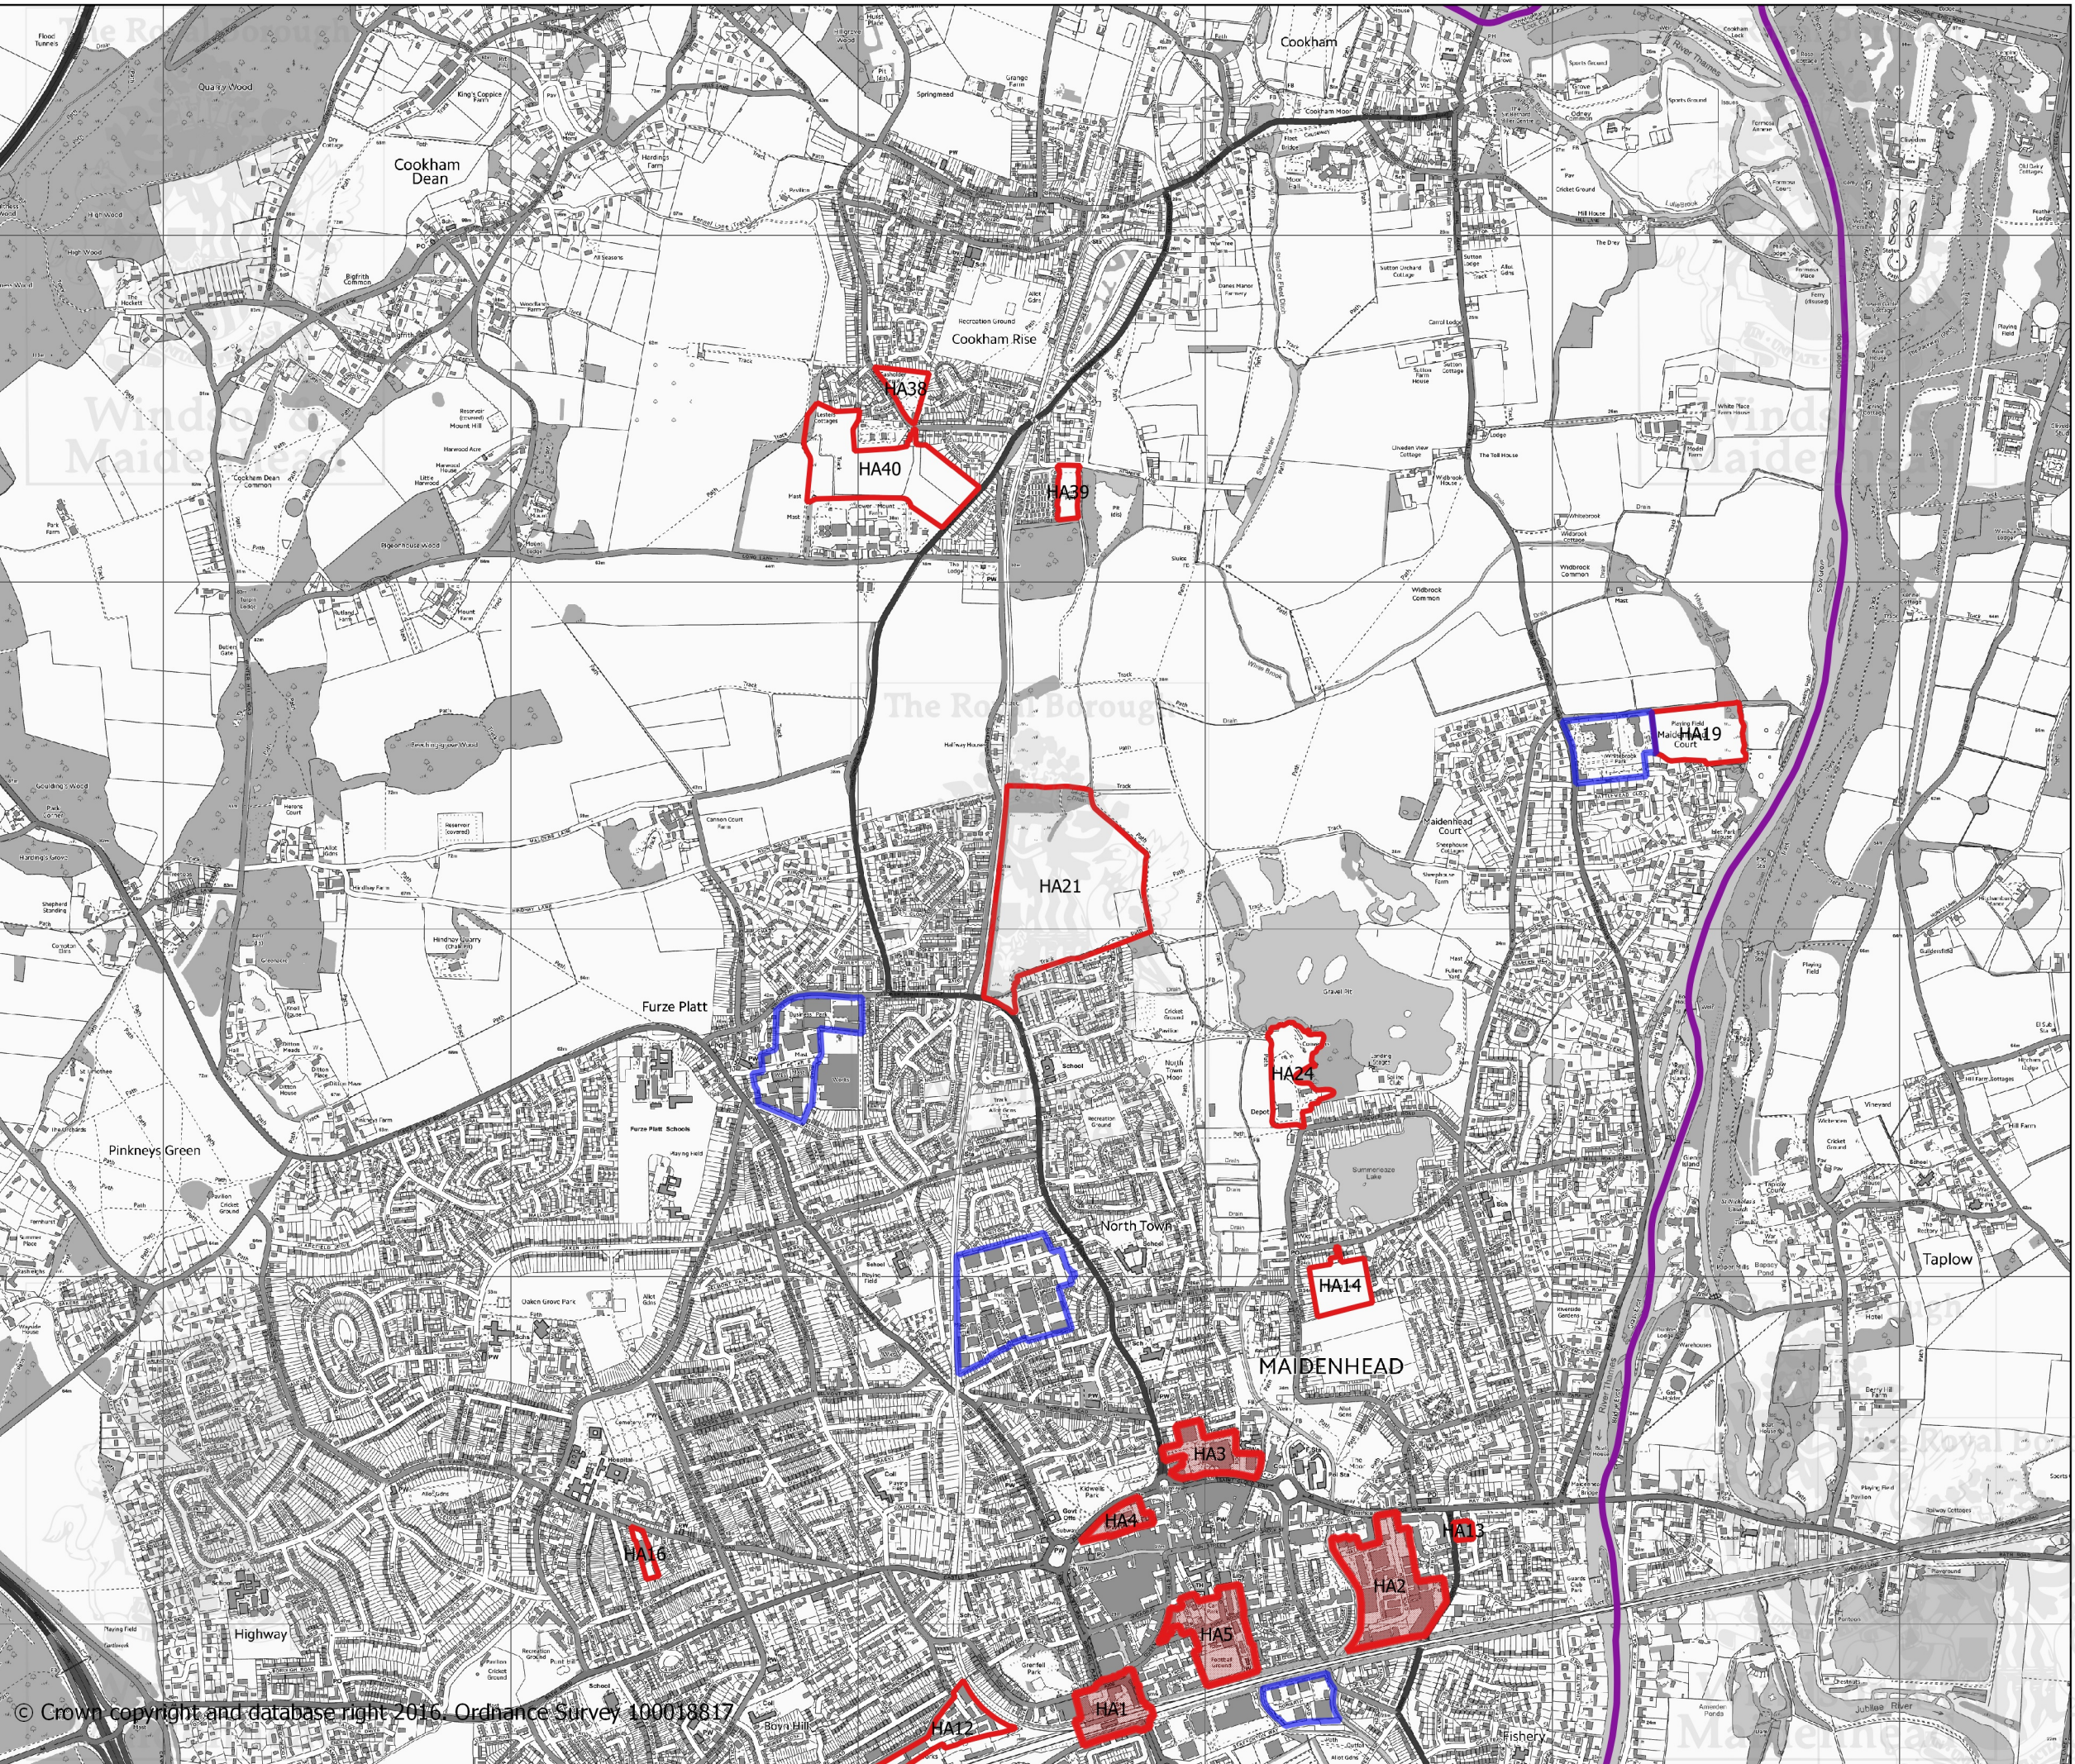

This page is intentionally left blank


CONFIDENTIAL

Borough Local Plan:
Proposed site
allocations for
consultation
(December 2016)

Legend

- Mixed Use
- Employment
- Housing

7

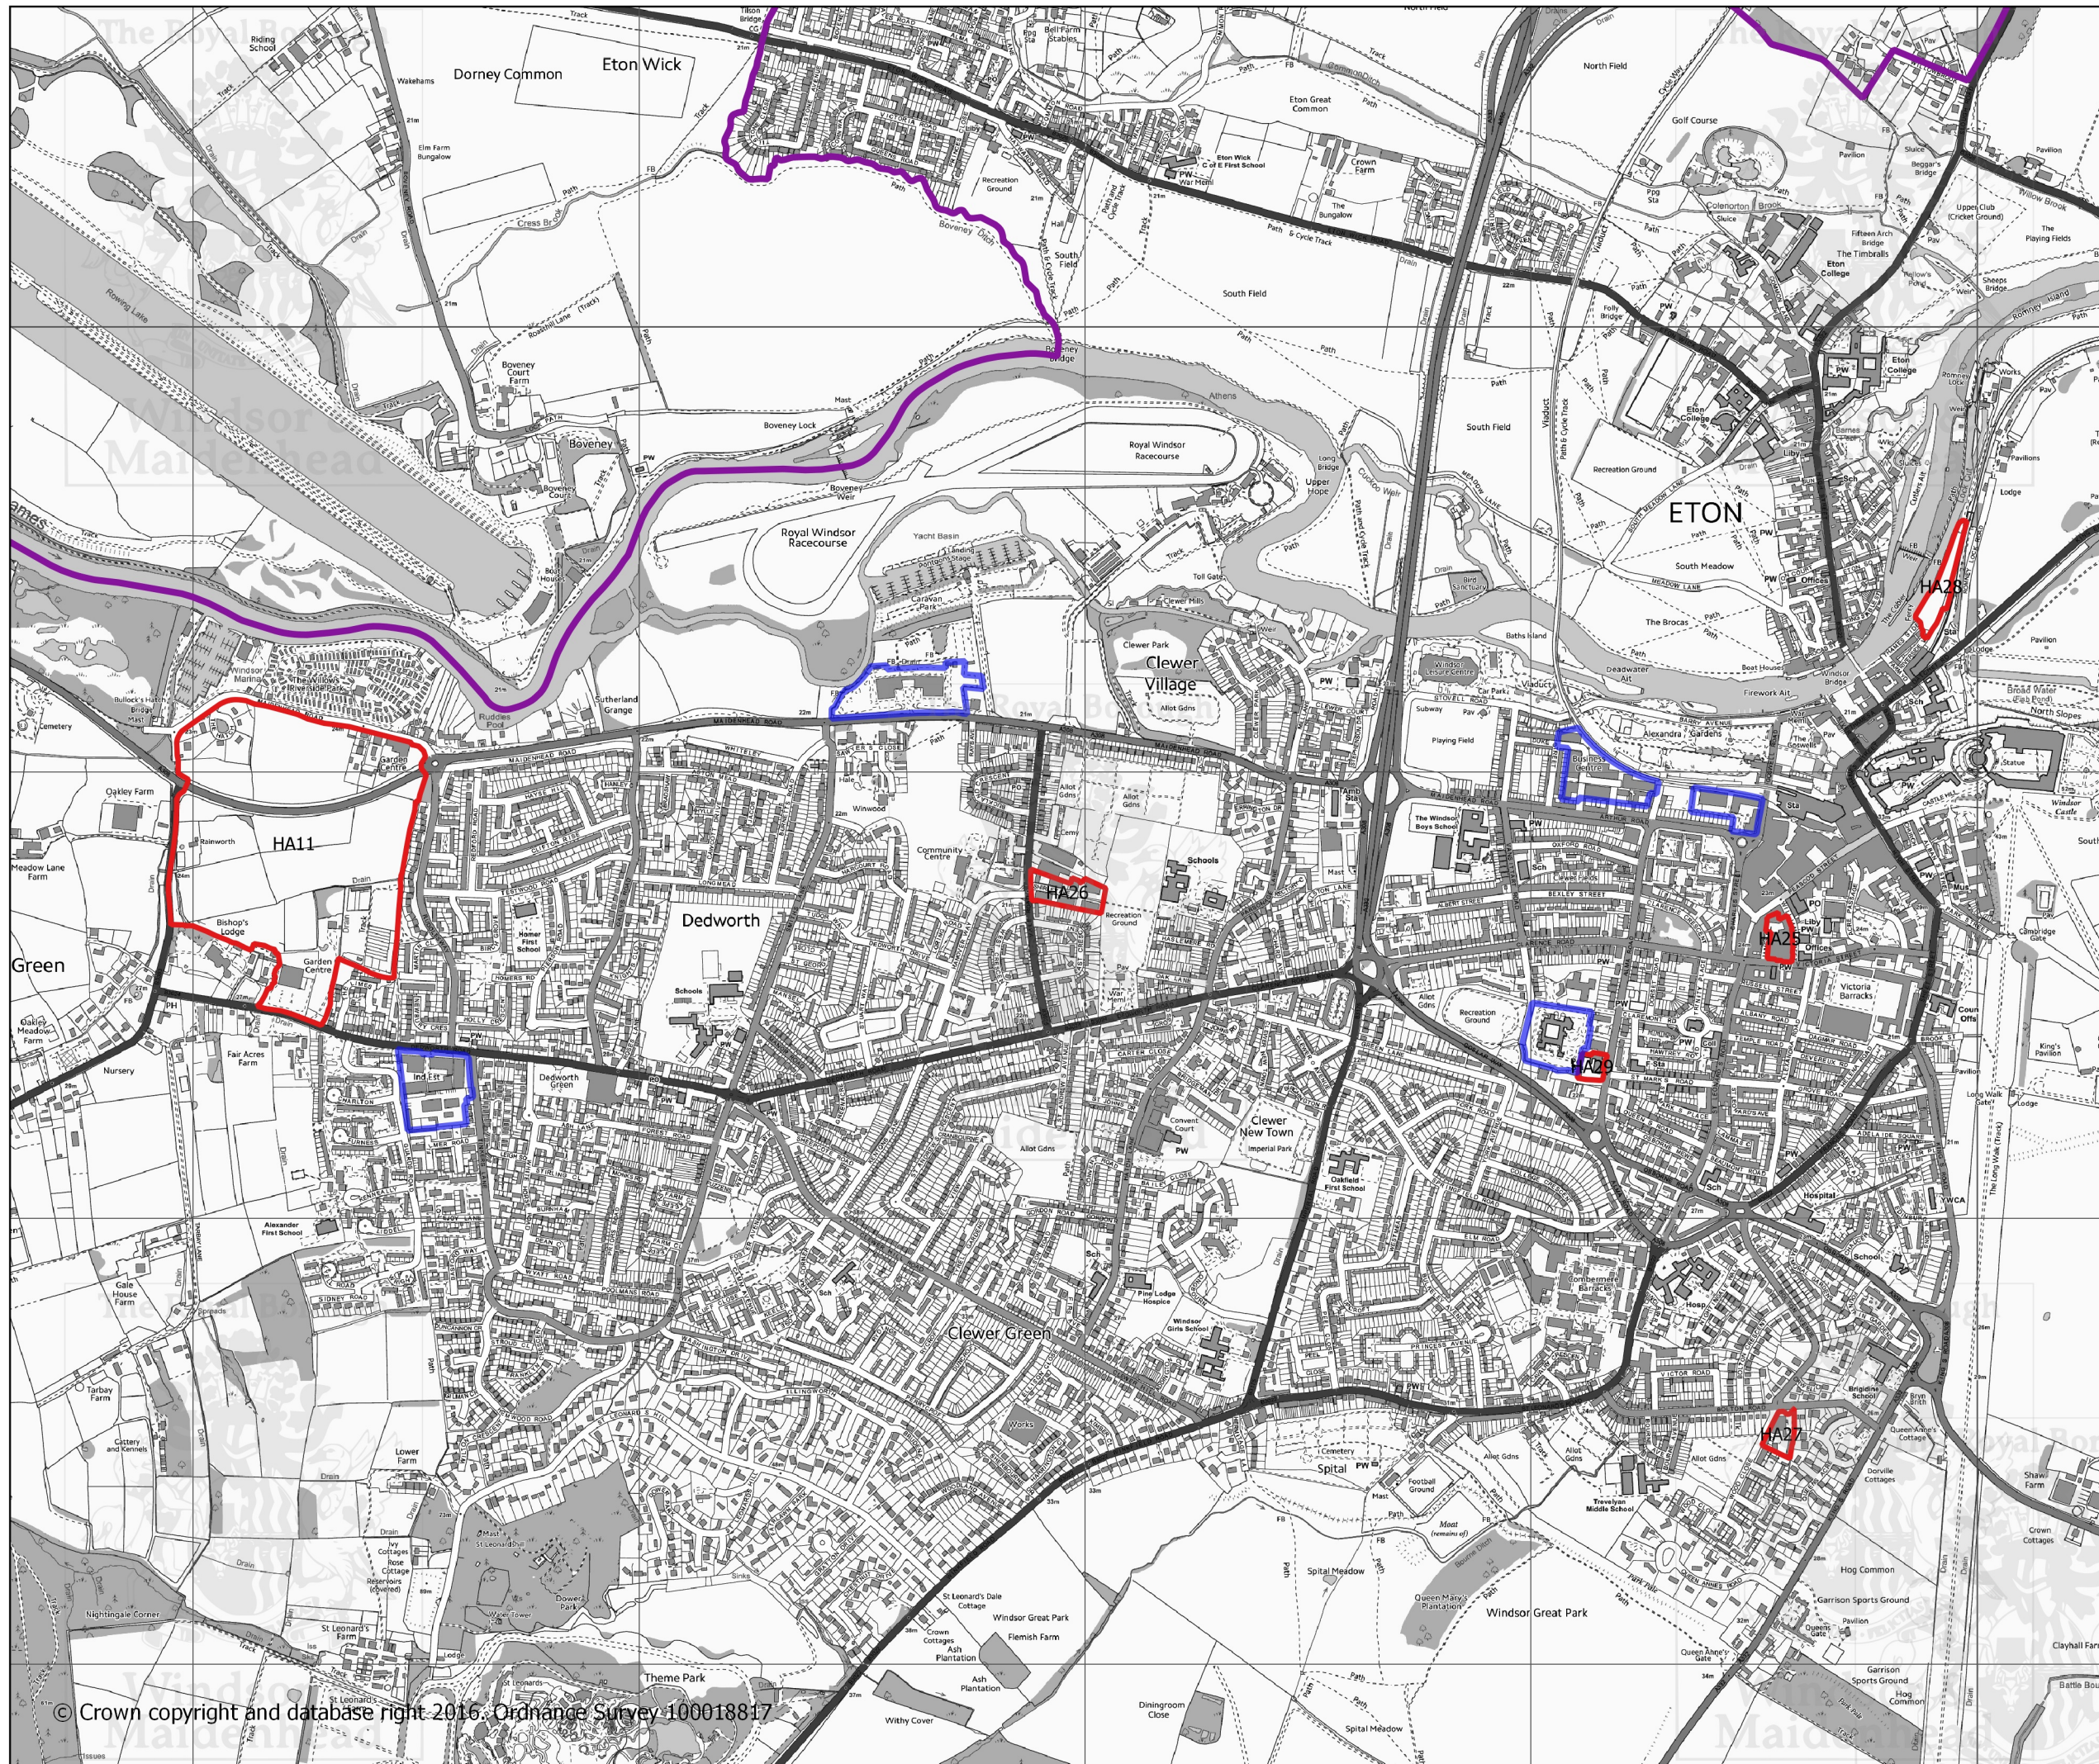




Date 08/11/2016
Scale 1:14,000 A3
05000 m

This page is intentionally left blank


CONFIDENTIAL

Borough Local Plan:
Proposed site
allocations for
consultation
(December 2016)

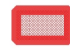Legend

-  Mixed Use
-  Employment Areas
-  Housing

6

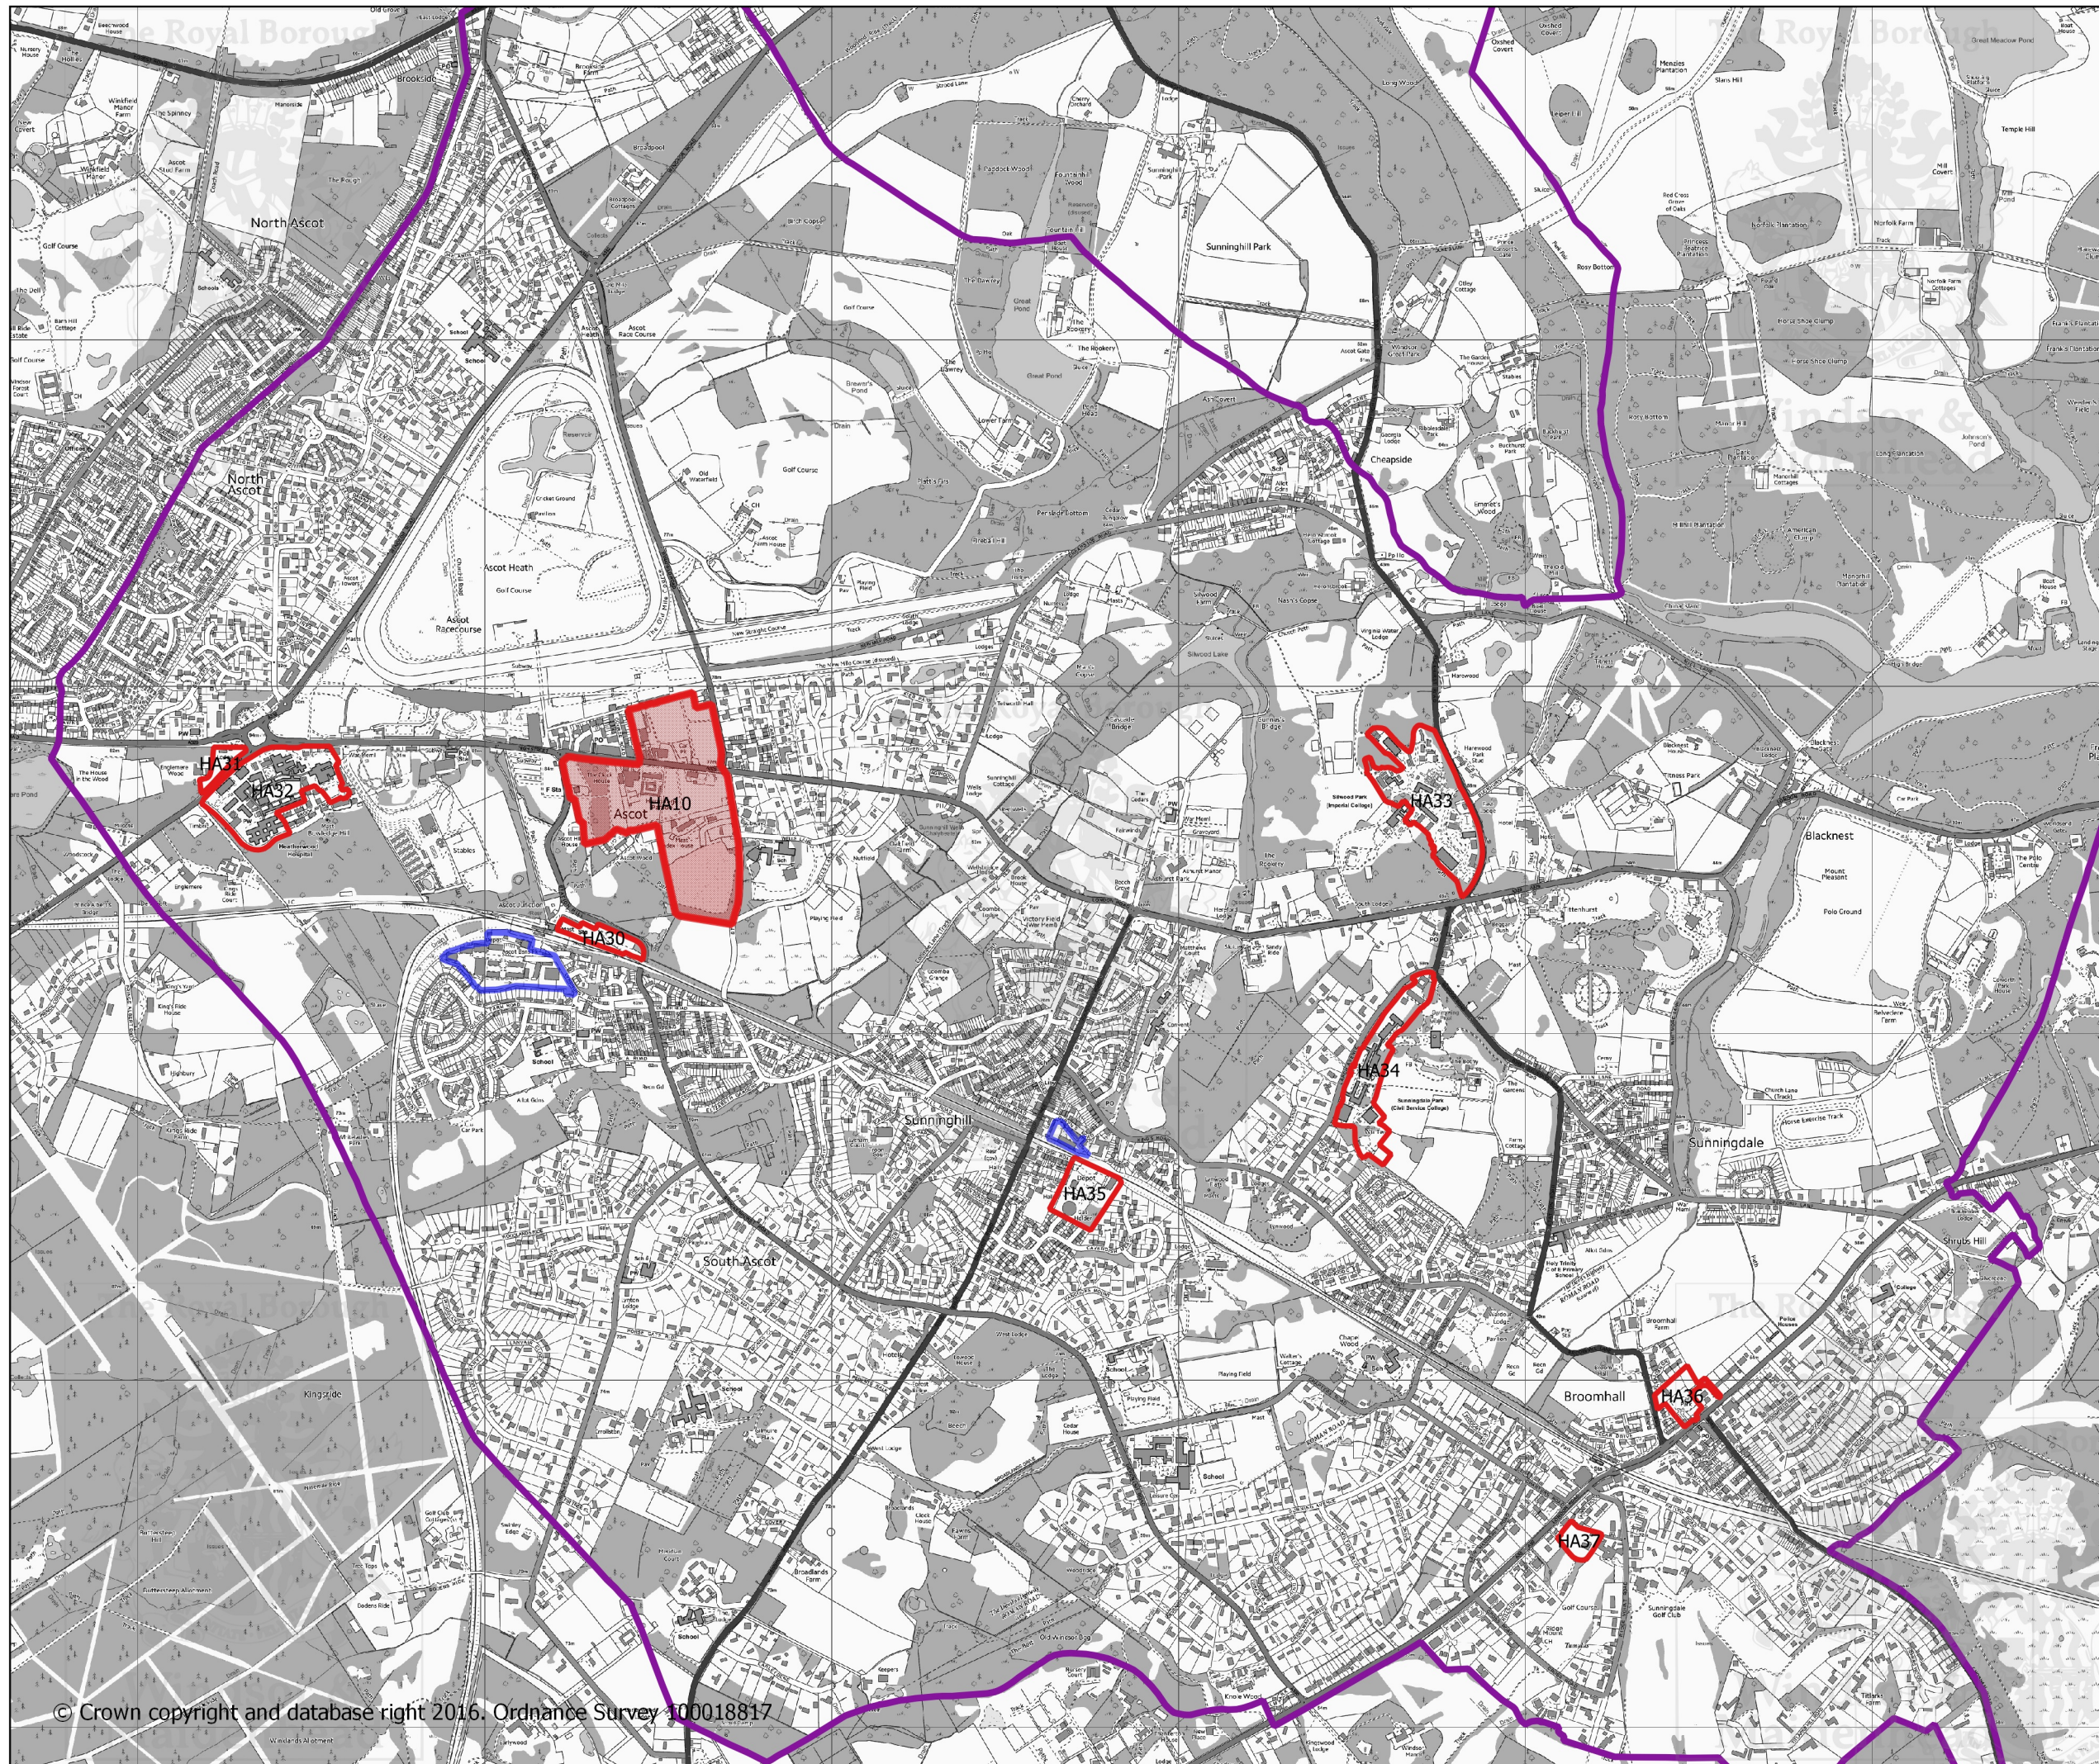

The Royal Borough



Windsor & Maidenhead



Date 08/11/2016

Scale 1:18,000 A3

05000 m



This page is intentionally left blank

CONFIDENTIAL

Borough Local Plan:
Proposed site
allocations for
consultation
(December 2016)

Legend

-  Mixed Use
-  Employment
-  Housing

11

The Royal Borough




Windsor & Maidenhead



Date 08/11/2016

Scale 1:18.000 A3

05000 m

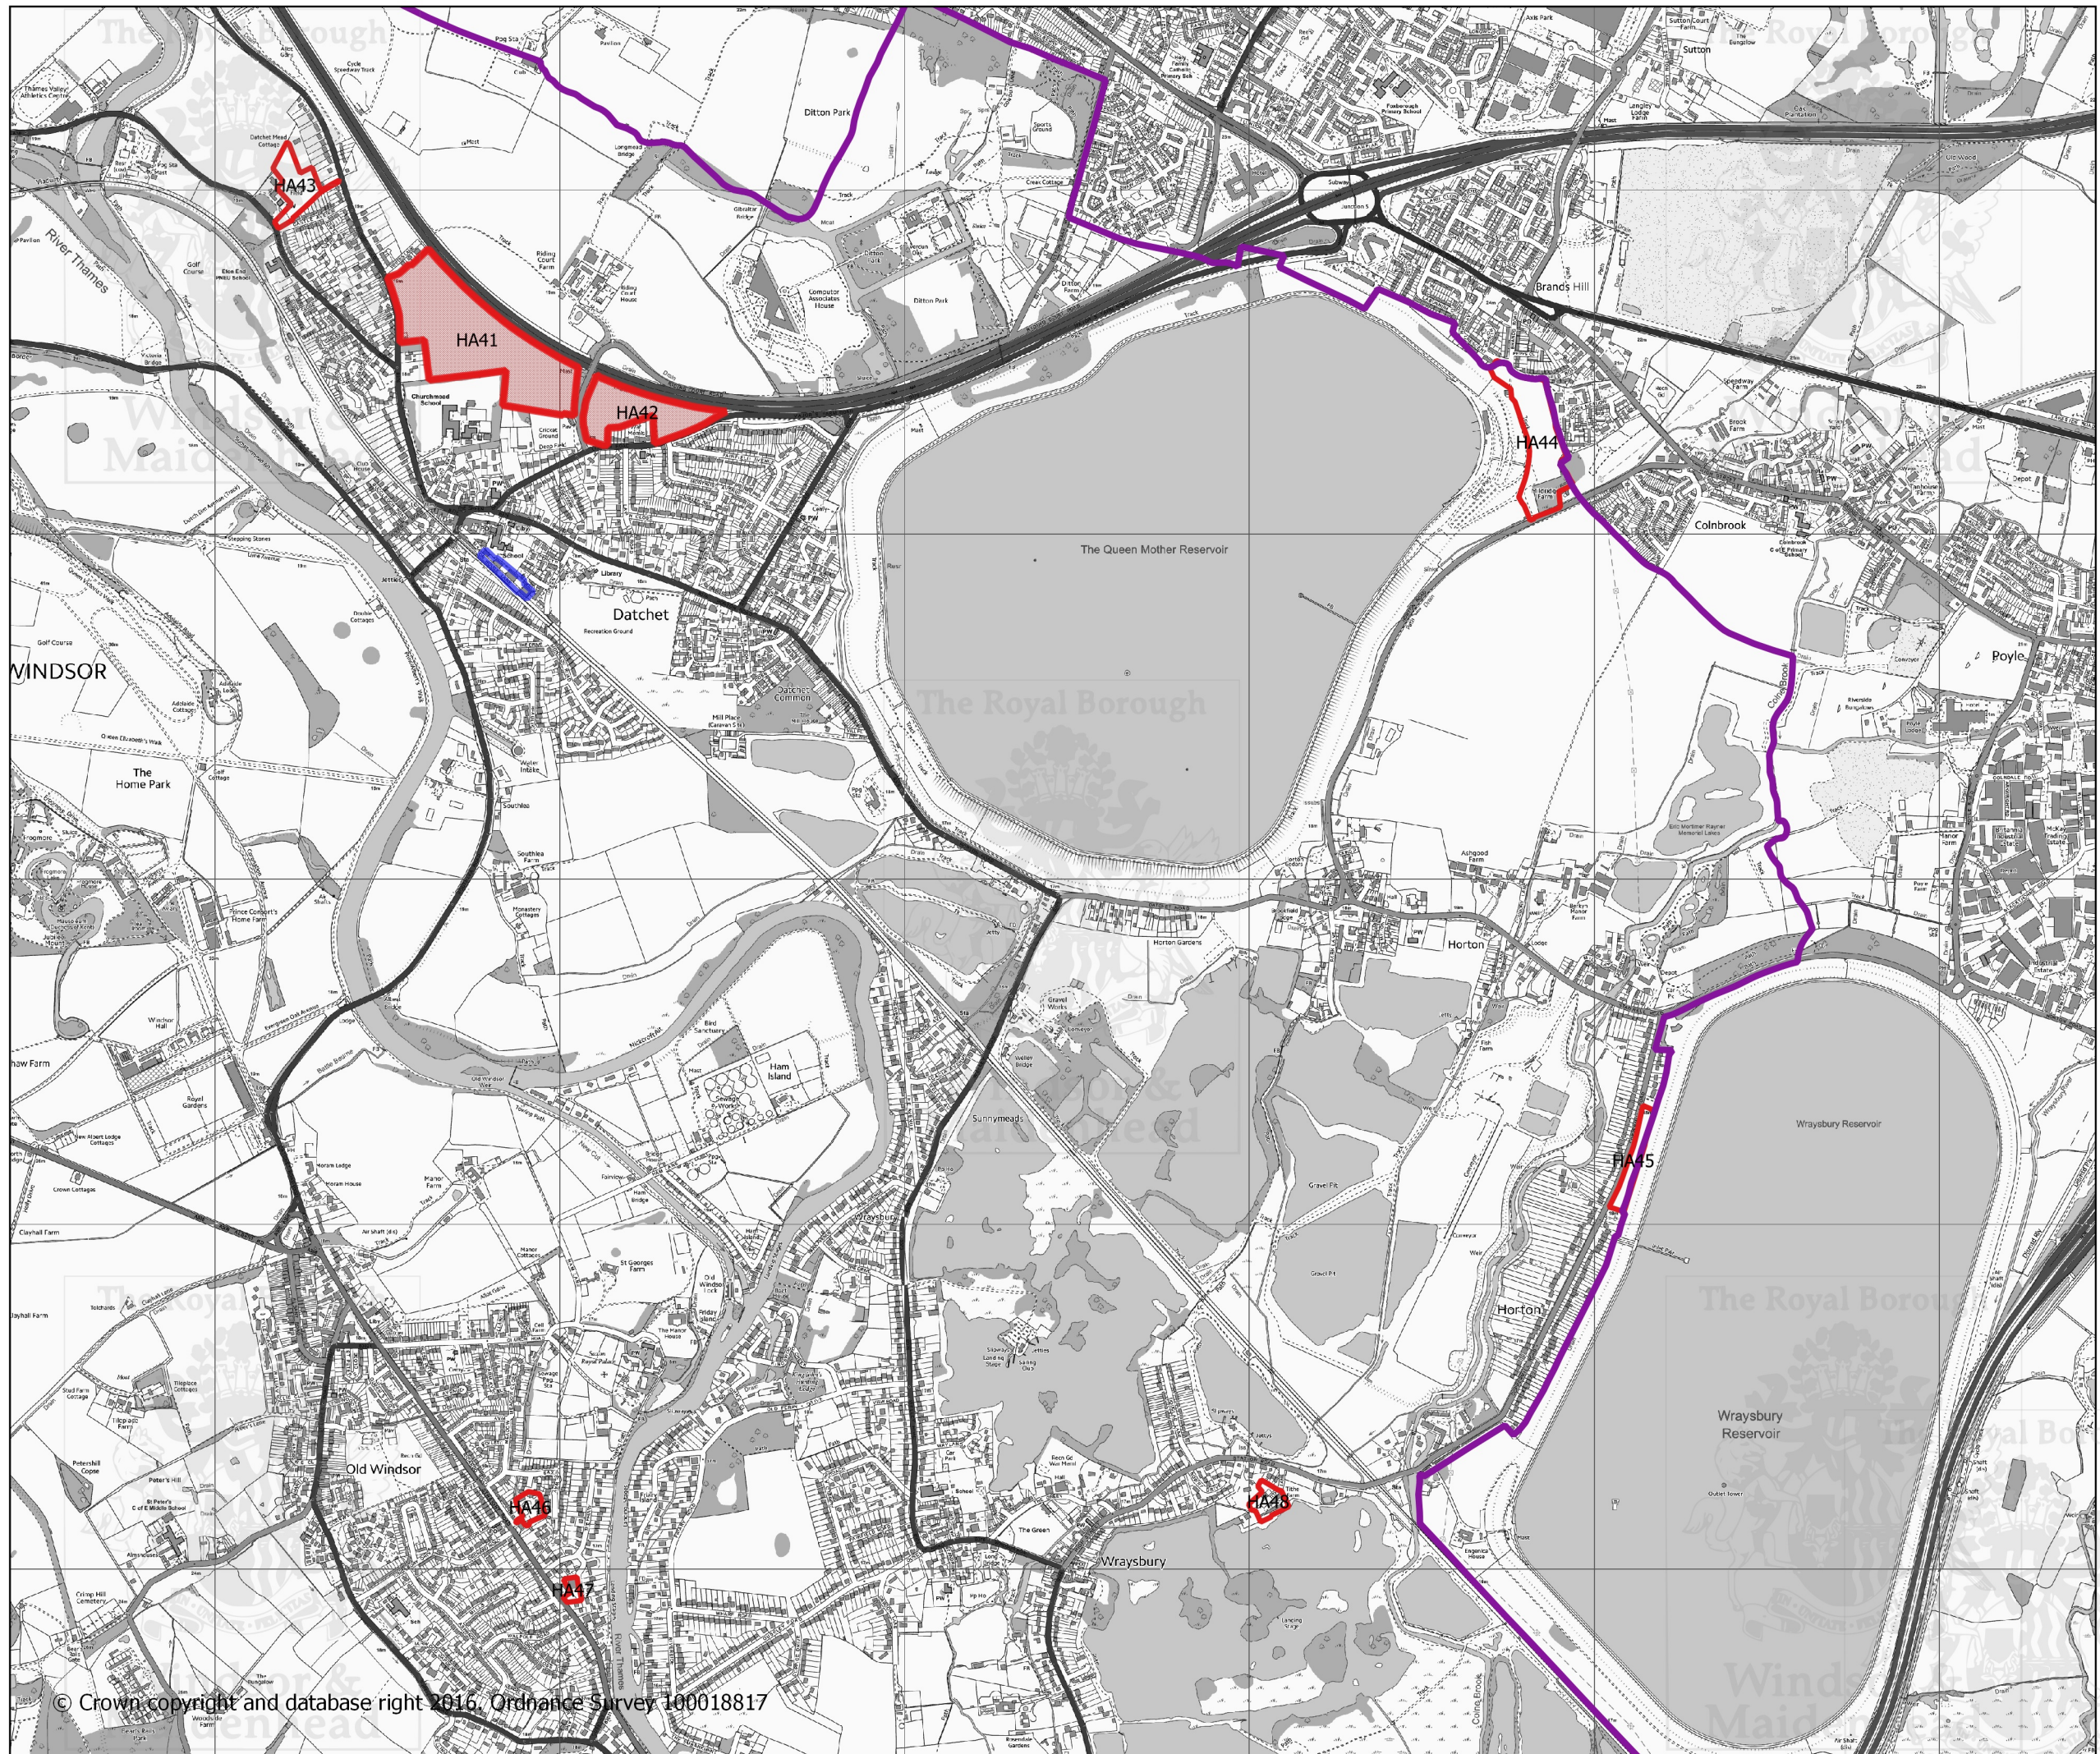

This page is intentionally left blank