

CABINET

THURSDAY, 21ST JULY, 2022

At 7.00 pm

in the


GREY ROOM - YORK HOUSE, WINDSOR

SUPPLEMENTARY AGENDA

PART I

<u>ITEM</u>	<u>SUBJECT</u>	<u>PAGE NO</u>
	v. Cavalry Crescent, Windsor	3 - 4

This page is intentionally left blank

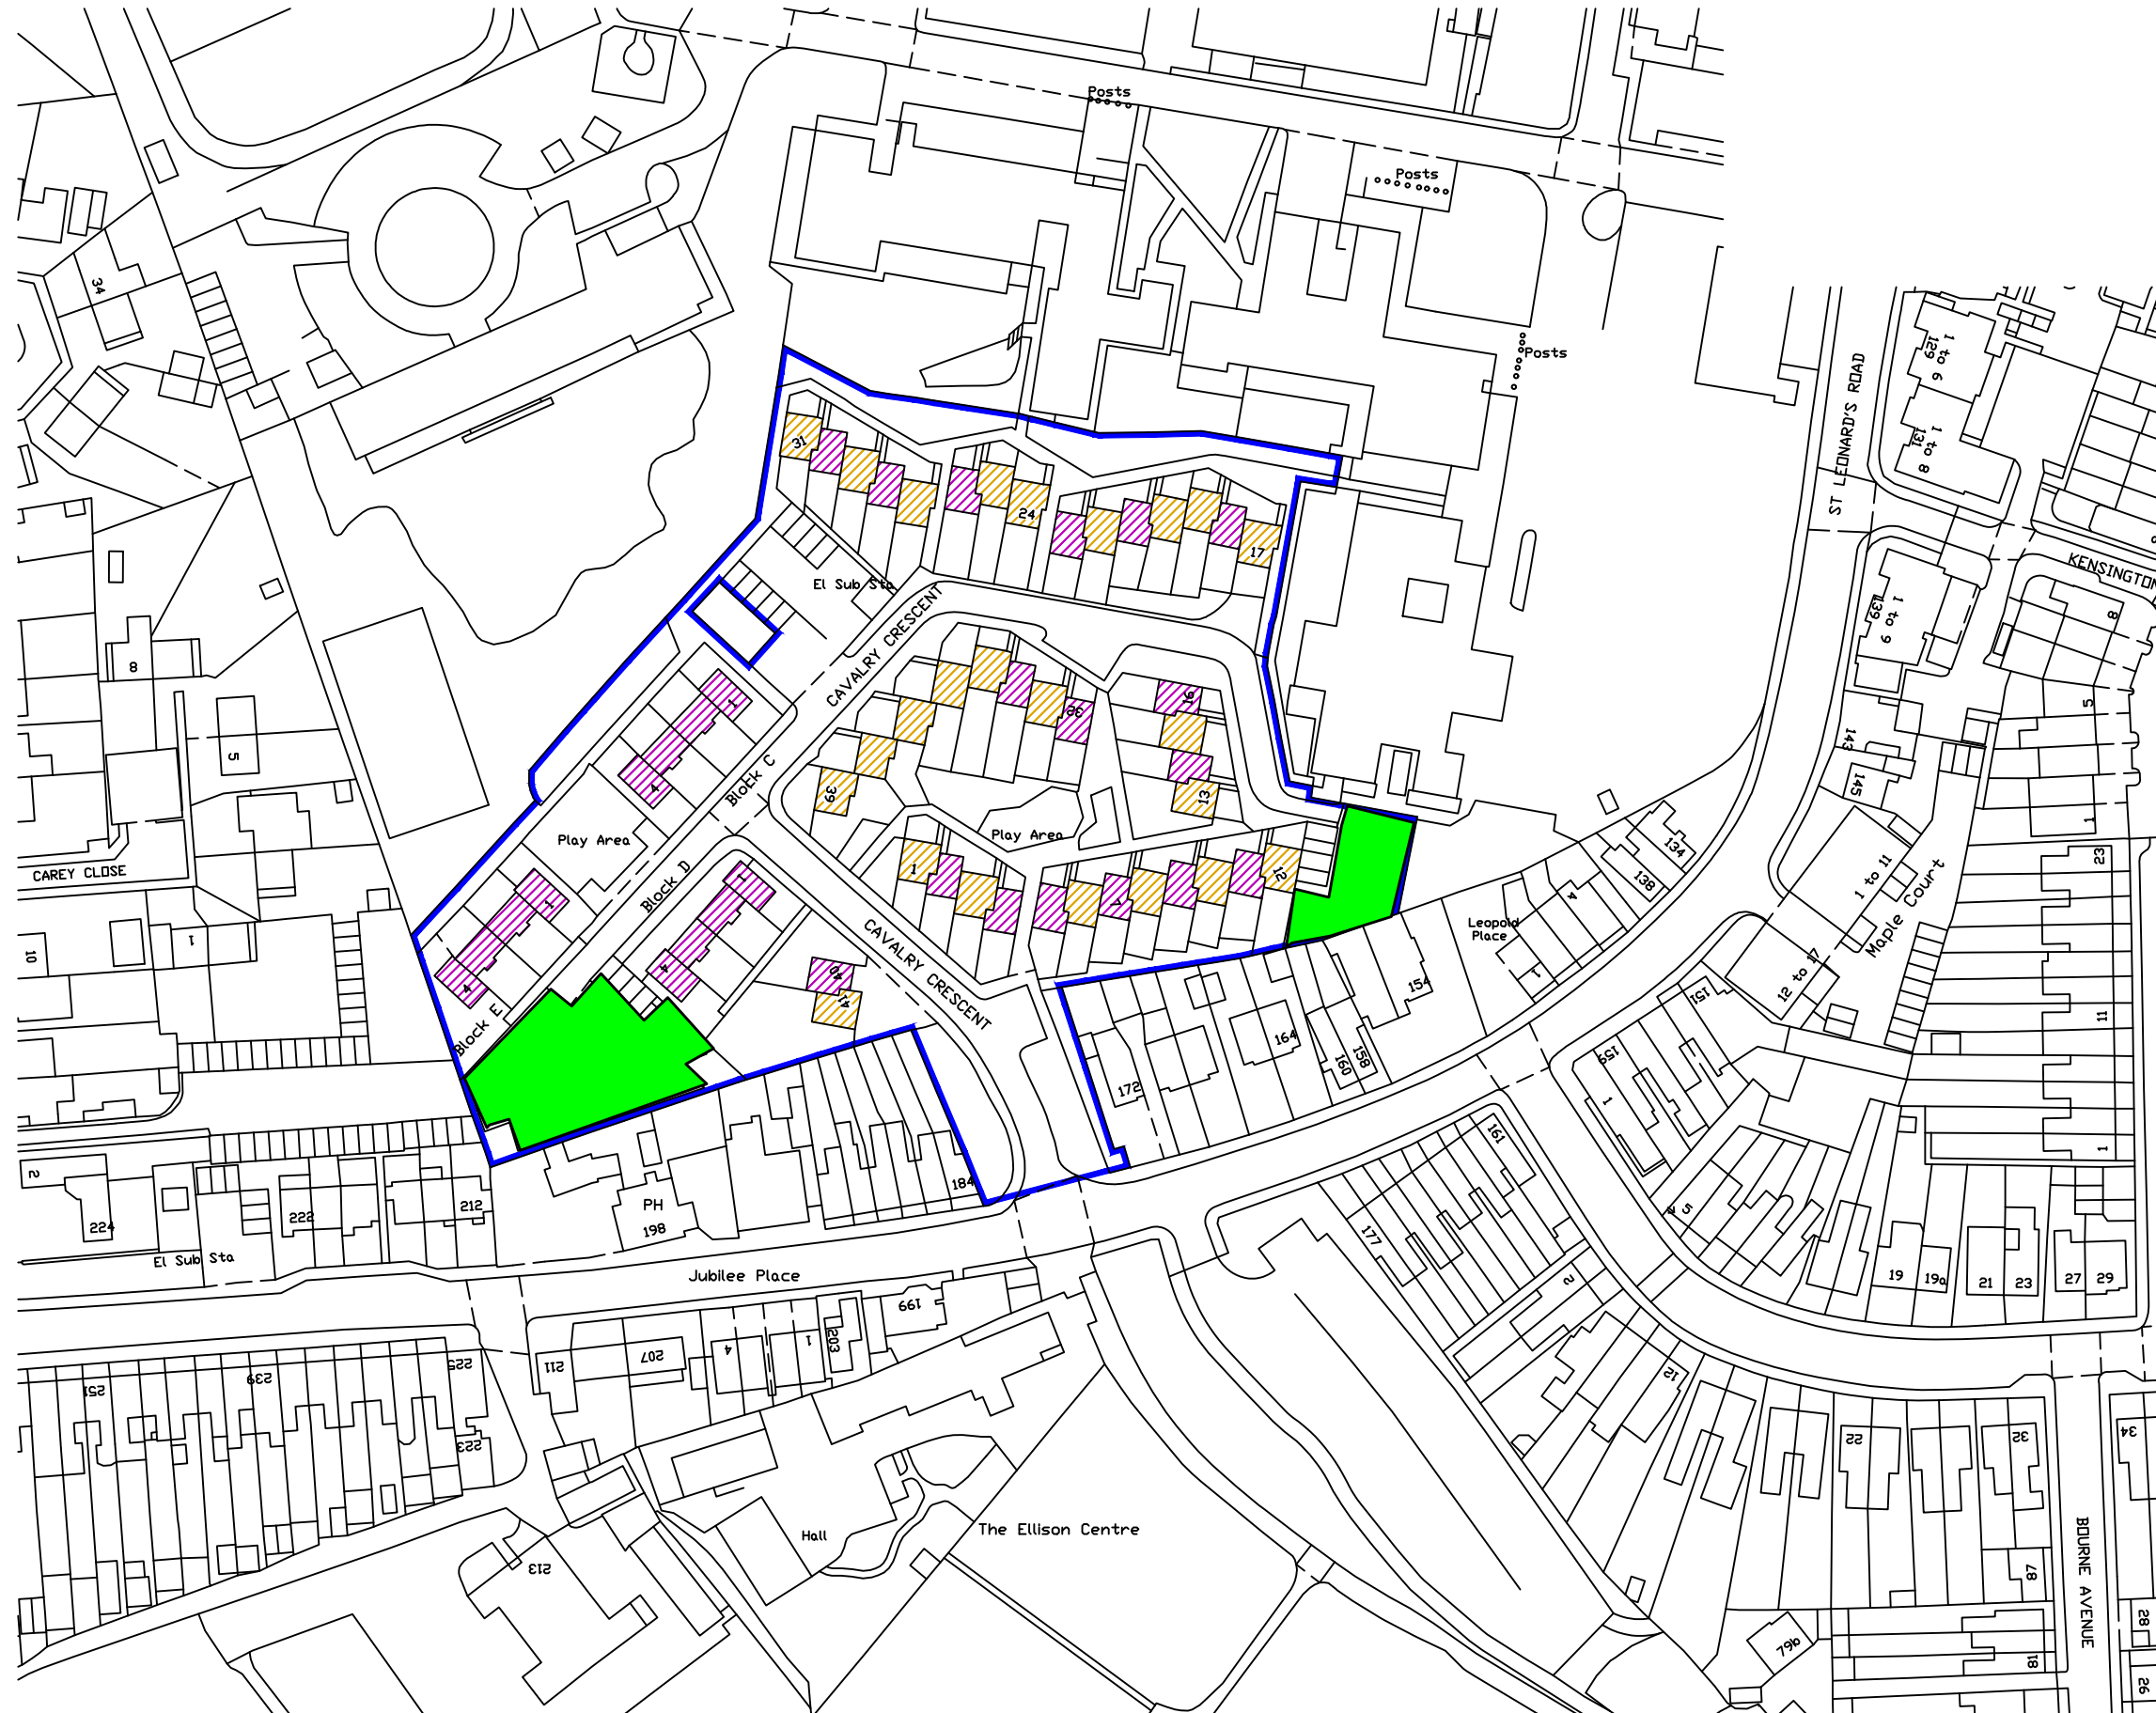

KEY

	2 Bed Properties (Total no: 29)
	3 Bed Properties (Total no: 24)
Total no: 53	

PRELIMINARY
HOUSE TYPE PLAN

REV	AMENDMENT	BY	DATE
PROJECT: WINDSOR CAVALRY			
TITLE: HOUSE TYPE R26			
SCALE: 1:1250		DRWG SHEET: A3	
DRAWING No.: LON022_WINDSOR CAVALRY_R26_H-TYPE			
DRAW BY: AK		DATE: 24/08/2021	
CHECKED BY: IW		DATE: 24/08/2021	

ANNINGTON HOMES 

1 James Street,
London,
W1U 1DR

Tel: 020 7960 7500 Fax: 020 7960 7501

www.annington.co.uk

Agenda Item 6v)

This page is intentionally left blank