



**SITE LOCATION PLAN  
AREA 4 HA  
SCALE 1:1250 on A4  
CENTRE COORDINATES: 496721, 176857**




**135 -136 PEASCOD STREET, WINDSOR  
LOCATION PLAN  
DRAWING NO. 01**



Supplied by Streetwise Maps Ltd  
[www.streetwise.net](http://www.streetwise.net)  
Licence No: 100047474  
06/10/2016 11:35:35

APPENDIX B – 16/03387/FULL and 16/03388/LBC - 135-136 Peascod Street

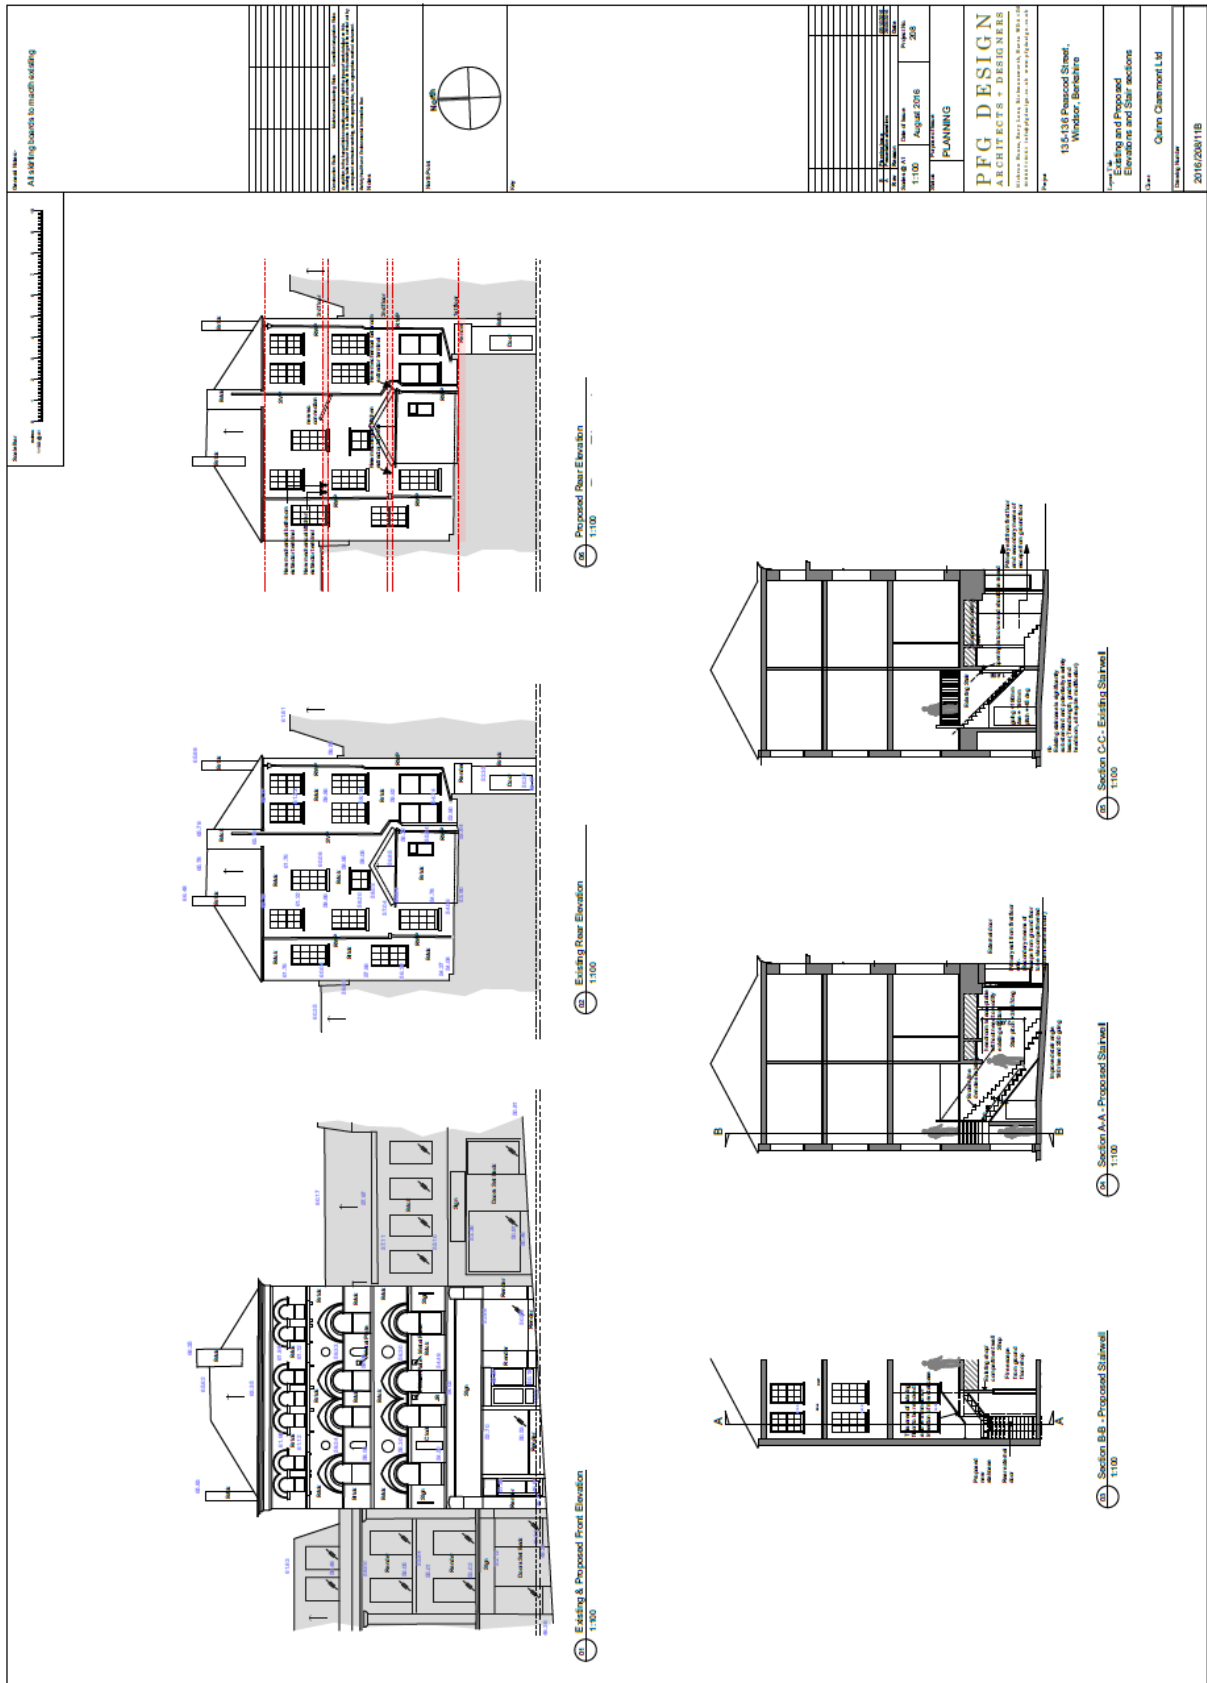

APPENDIX B – 16/03387/FULL and 16/03388/LBC - 135-136 Peascod Street



APPENDIX B – 16/03387/FULL and 16/03388/LBC - 135-136 Peascod Street

**Scale Bar**  
1:100

**General Notes:**  
All skirting boards to match existing

**Existing and proposed side (east) elevation**

**Existing and proposed side (west) elevation**

Rev	Revision	Date of Issue	Drawn
1	1:100		

Date	208
Project No.	208
Purpose of Issue	PLANNING

PFG DESIGN

ARCHITECTS + DESIGNERS

135-136 Peascod Street, Windsor, Berkshire, UK. RG4 1DB  
Tel: 01753 874444 | Email: info@pfgdesign.co.uk | www.pfgdesign.co.uk

Page

135-136 Peascod Street,  
Windsor, Berkshire

Approved For:

Existing and proposed side elevations

Client:

Quinn Claremont Ltd

Drawing Number

2016/208/17