


Appendix A – Location Plan and Site Layout





Appendix B – Proposed Plans and Elevations

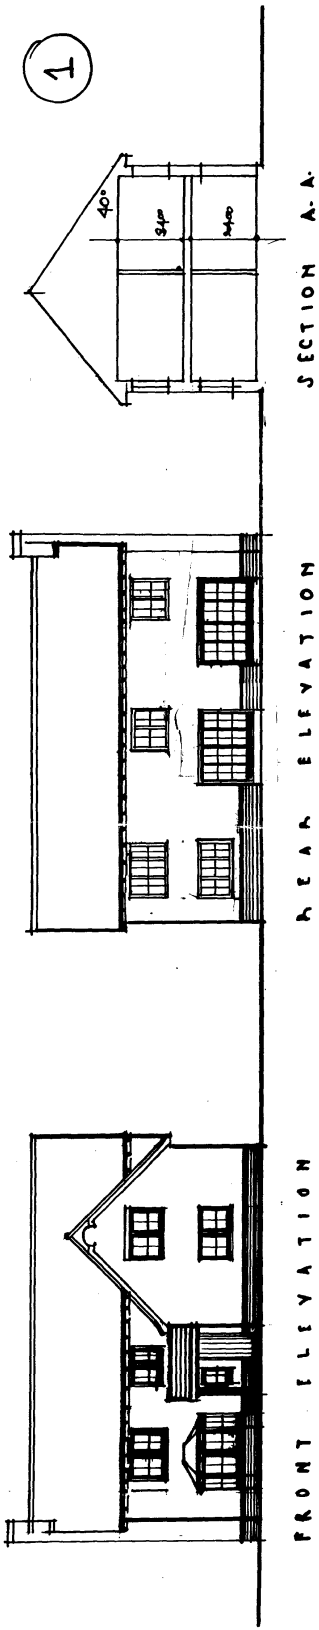

SECTION A-A

REAR ELEVATION



FRONT ELEVATION

RECEIVED
20 JAN 2017
PLANNING

MATERIALS (externals)
PLOT 1 + 3.
 Roof Slate Grey Marley. fibs.
 All brick elevations.
 Exposed eaves bridlewood rafters.
 Black r.w.p. + gutters.
 oak furniture windows. + doors.
 Brickwork. See illustrations.

PLOT 2:
 Tile Antique Brown Plain tile.
 Cream Sandtex to plain lime.
 Pink facings as plot 1 + 2.
 Caves and windows/doors as plots 1+2.
 Black grille + a.p.s. Furniture style oak windows.
 Materials: Onhave mtr. brick paviours 15 drive. Post + rail + dk green. chainlink. 12m high 75 Sides. Field gate Auto access gates to each house. Red gravel parking areas for visitors.
 * Garden. Lawn + put free planting.

Revised 24/1/17 window positions.

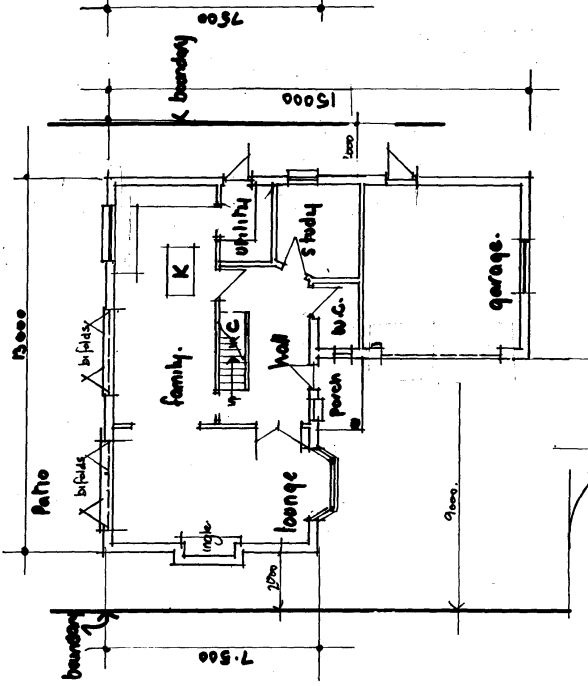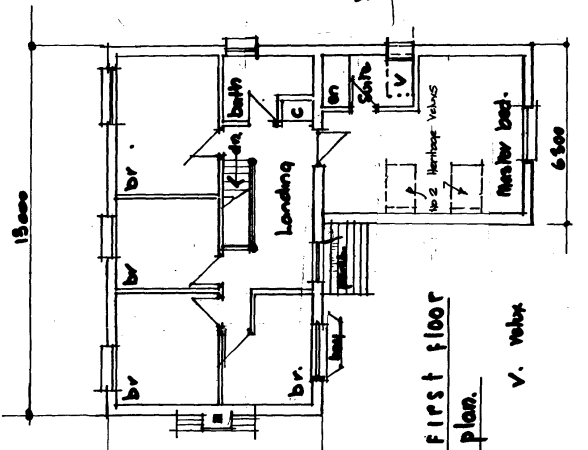


diag no C.C.W.H 1. 12.16 MJ.

Scale 1:100 hr

(2)


No 2.
Elevations.

Plots 1 + 2 All facing brickwork.
mm red antique blues.

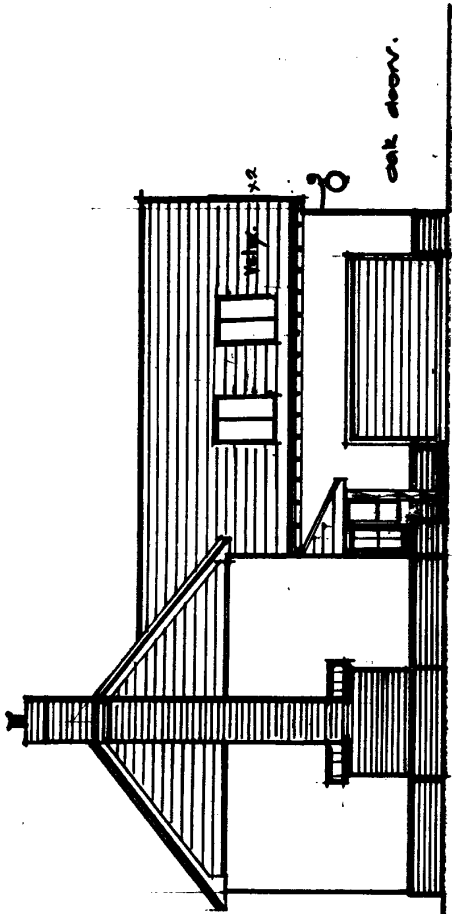

SOUTH SIDE

oak door.

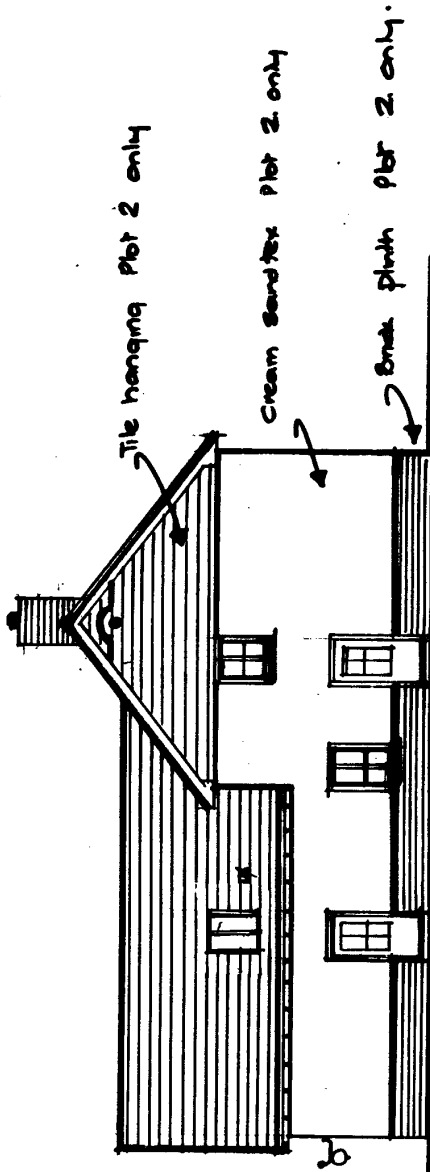

NORTH SIDE

Tile hanging Plot 2 only

Cream Sandtex Plot 2 only

Brick plinth Plot 2 only.

dwg no
C.G. W.N. (2) 12. No.
Rev 24.1.17.

P L O T N O 2

Scale 1:100th.



MMS.