


Project Title
Windsor Guildhall,
High Street,
Windsor SL4 1LR

Client
Windsor & Maidenhead BC


Drawing Title
Existing Location Plan

Scale	Date	Drawn	Ch'kd
1:1250 @A4	01/2017	SKW	DB

Project No.	Stage	Drawing No.	Rev.
2146	2	01	—

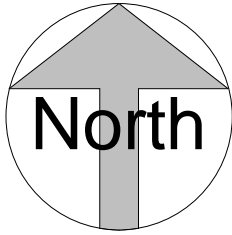

VISUAL SCALE 1:1250 @ A4

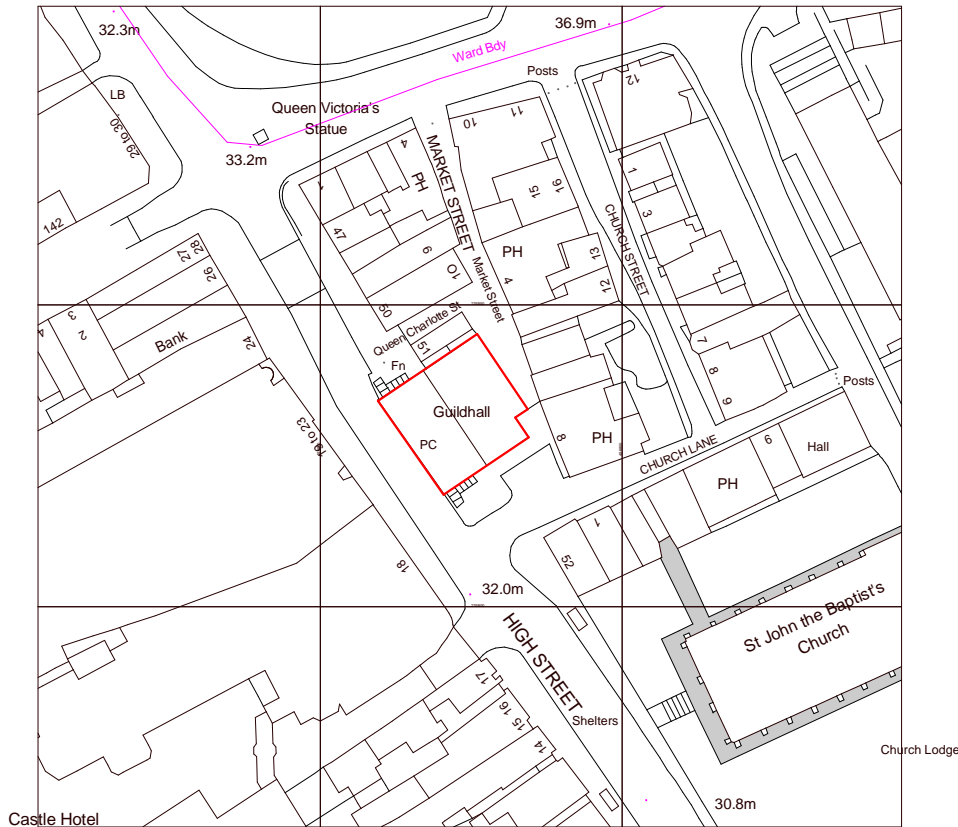

Ordnance Survey, (c) Crown Copyright 2017. All rights reserved. Licence number 100022432

1

Existing Location Plan

1 : 1250