




APPENDIX A

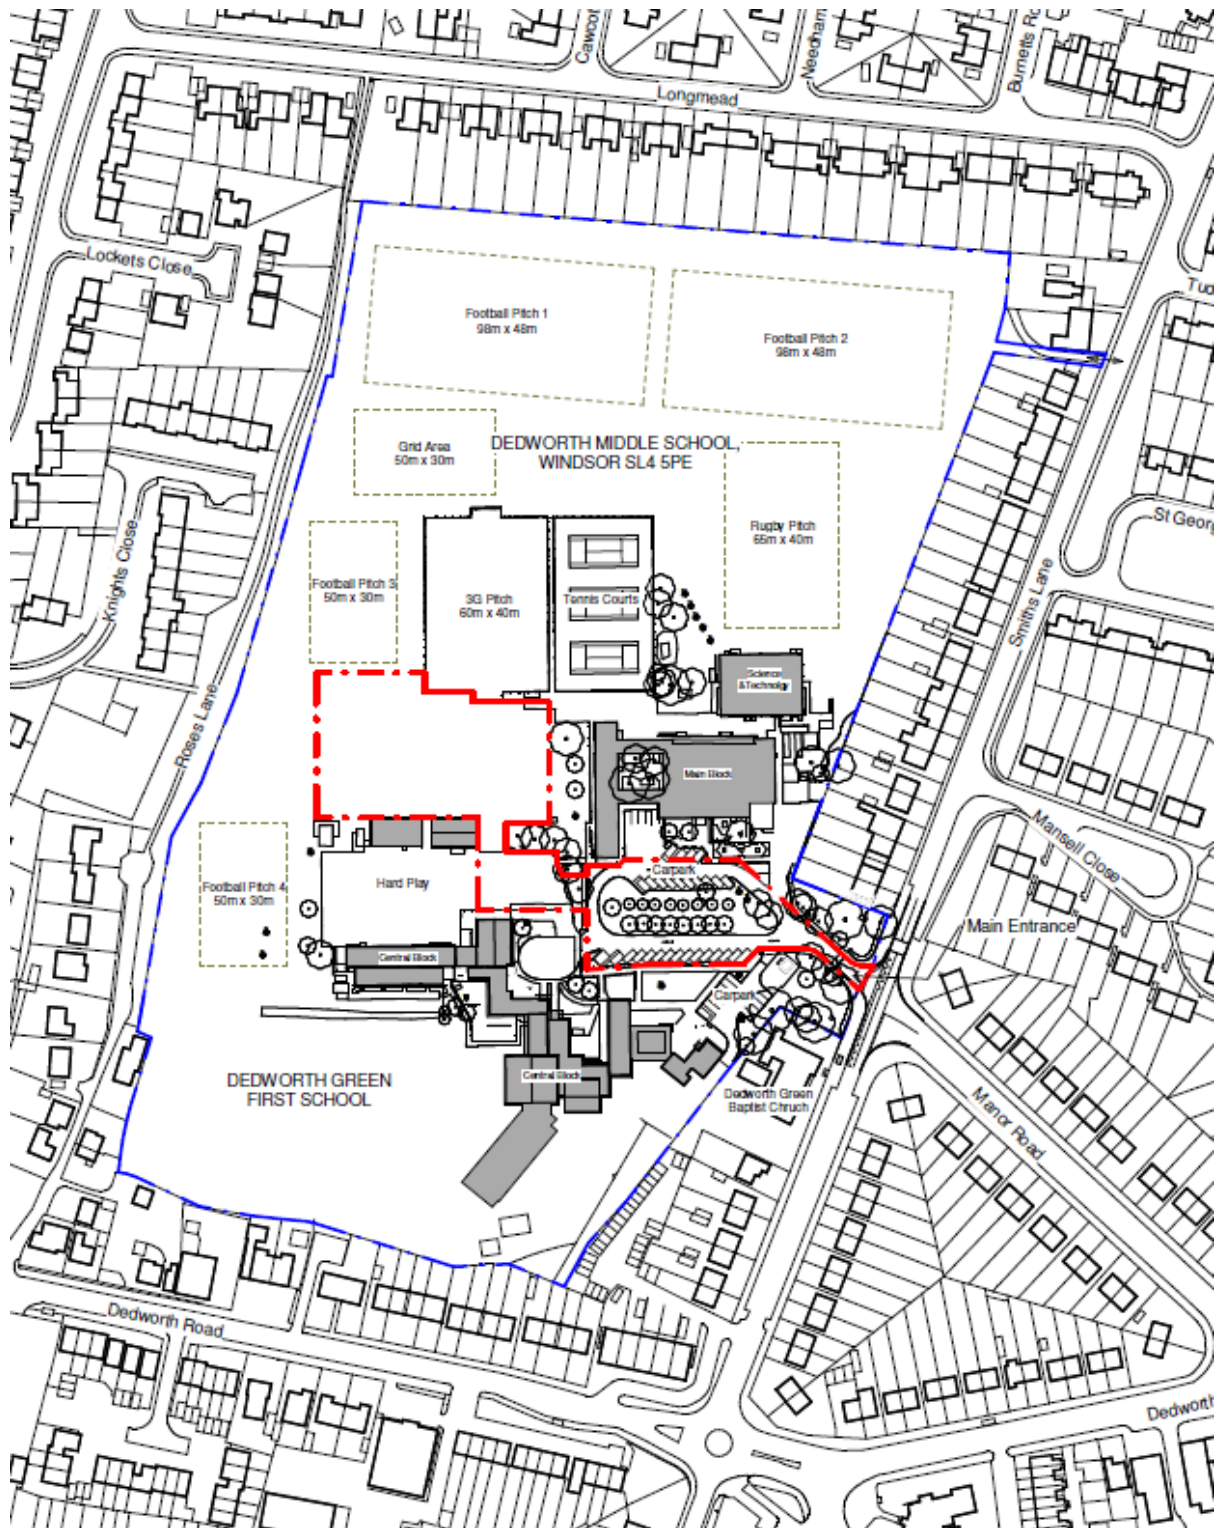

APPENDIX B

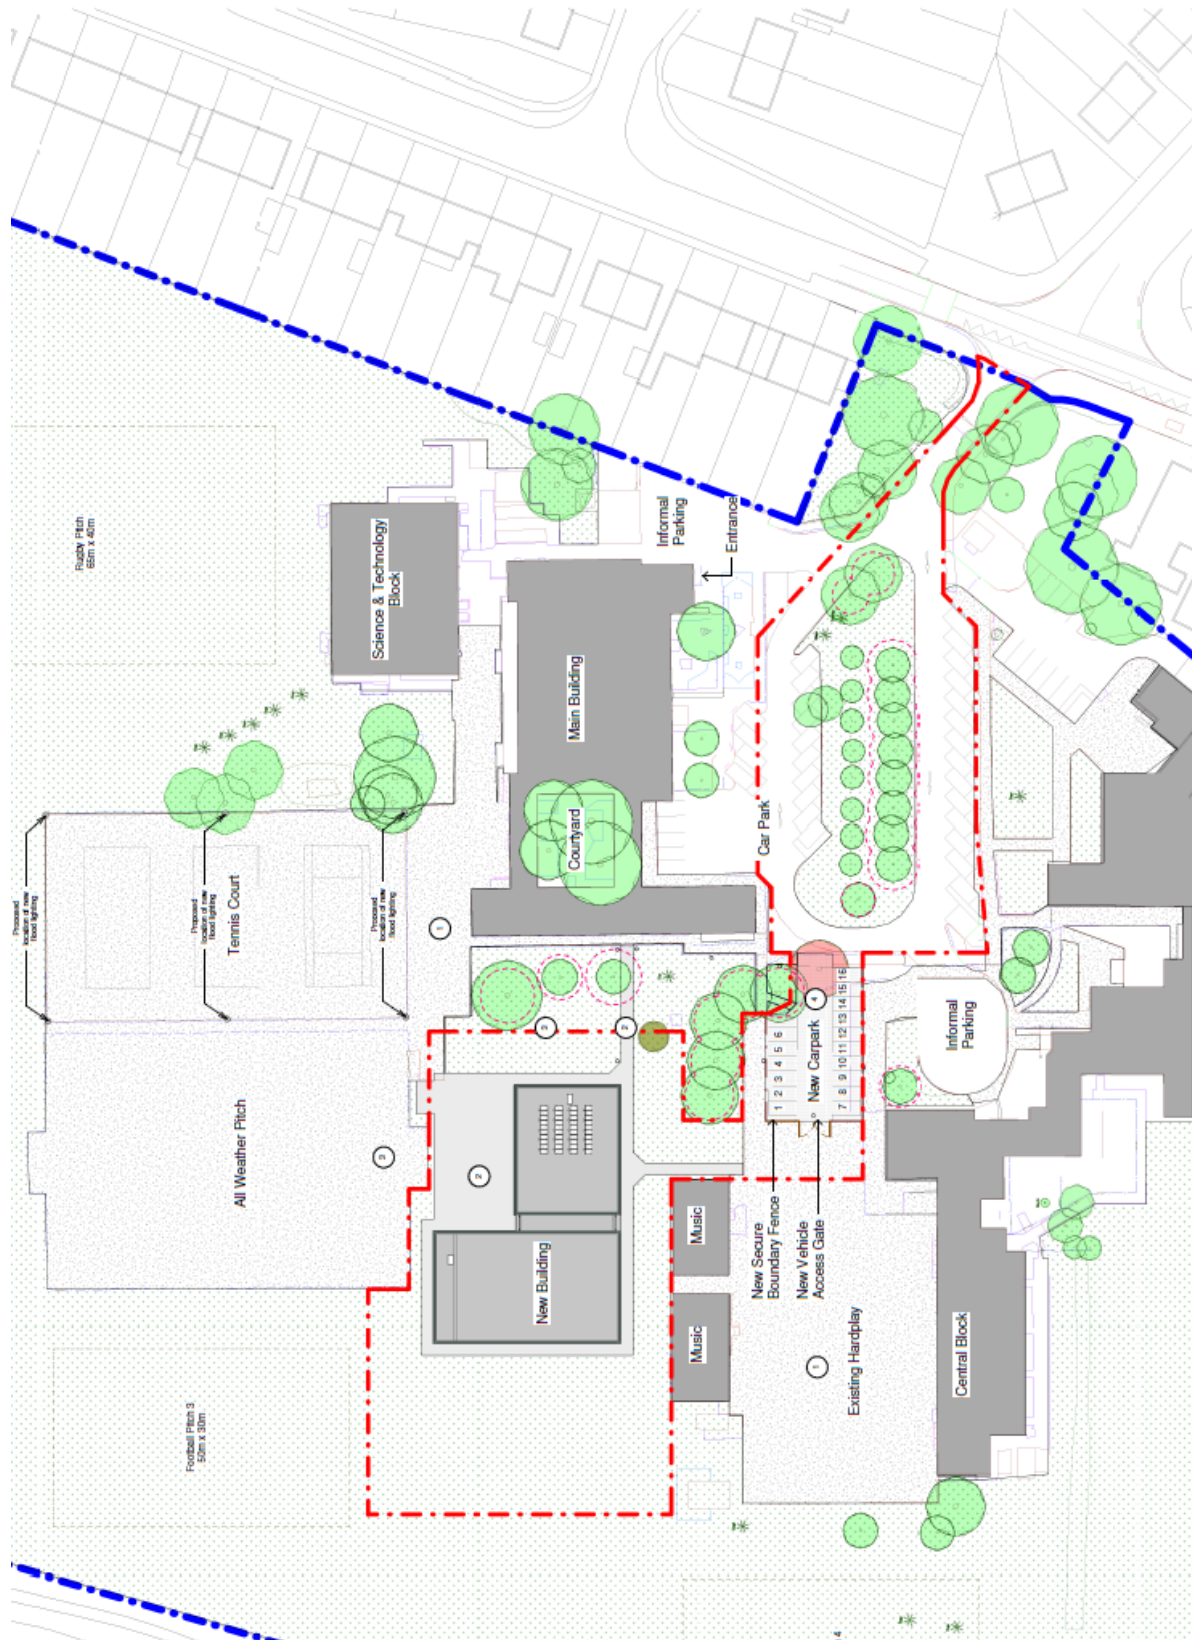


APPENDIX B

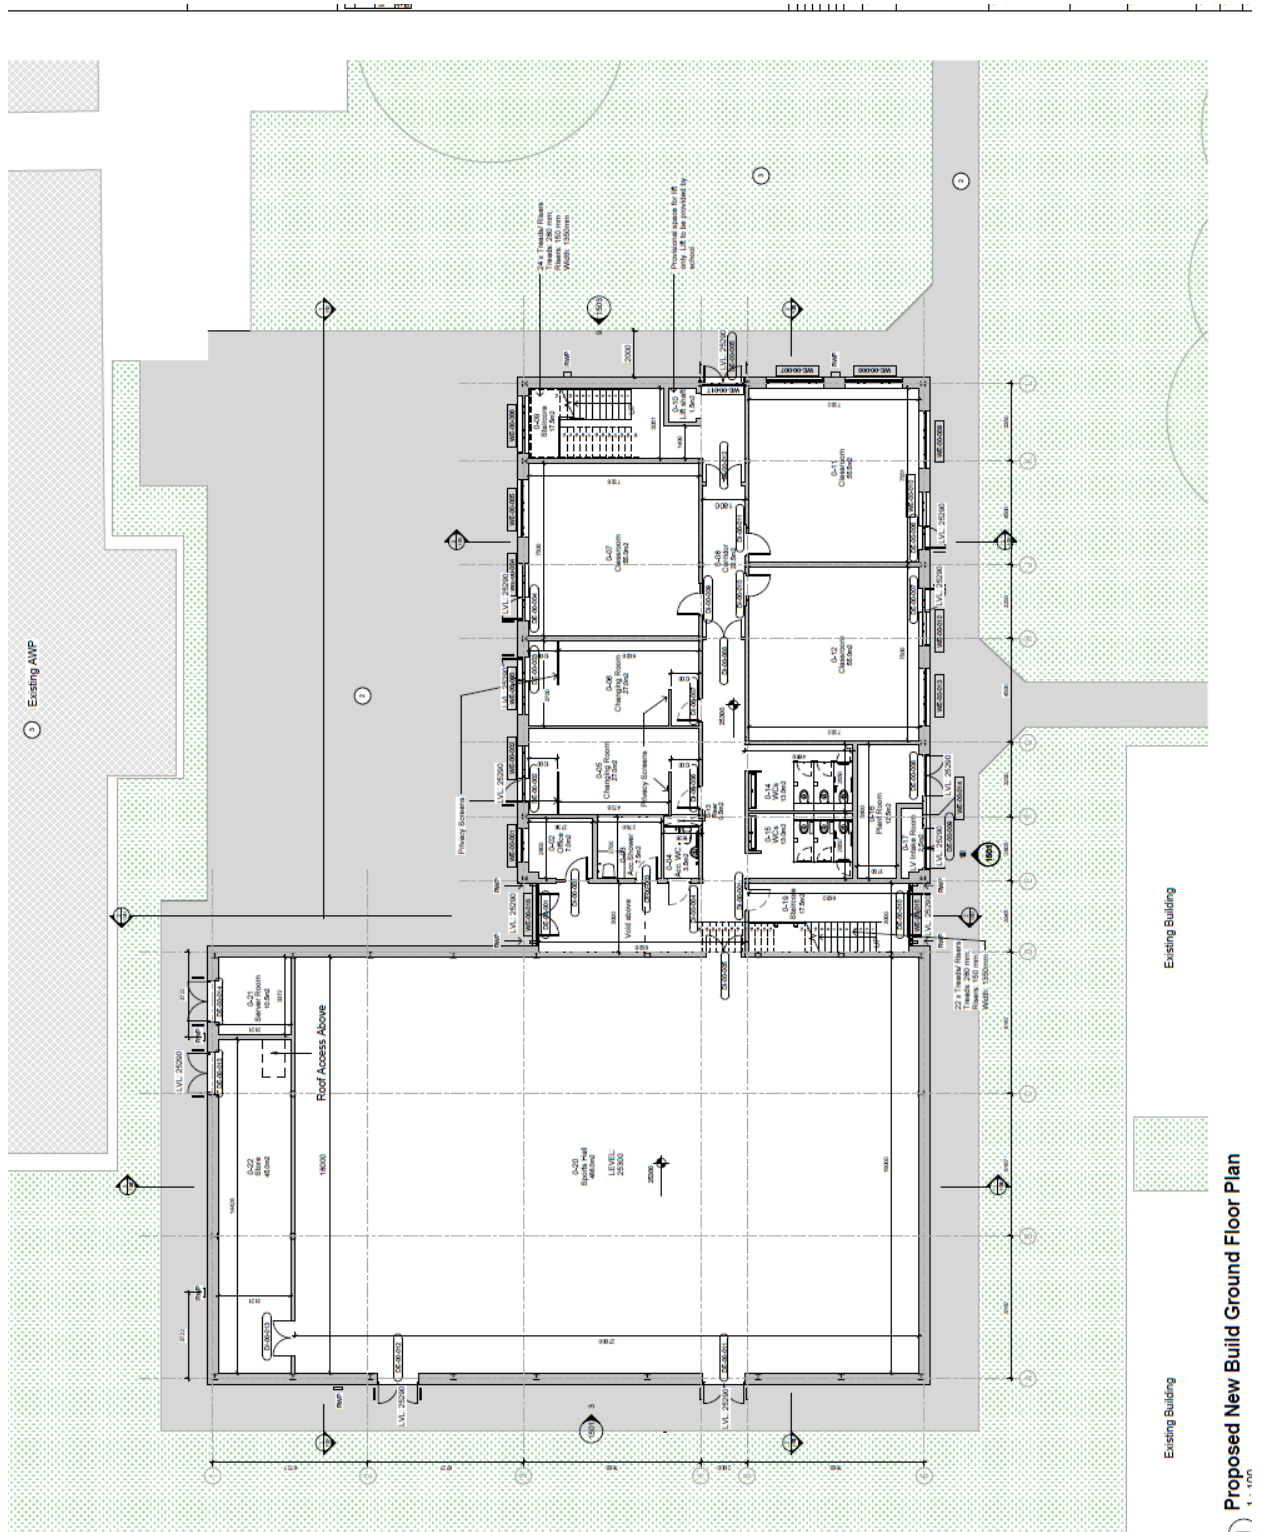


Proposed New Build Ground Floor Plan  
1 - 100



APPENDIX B

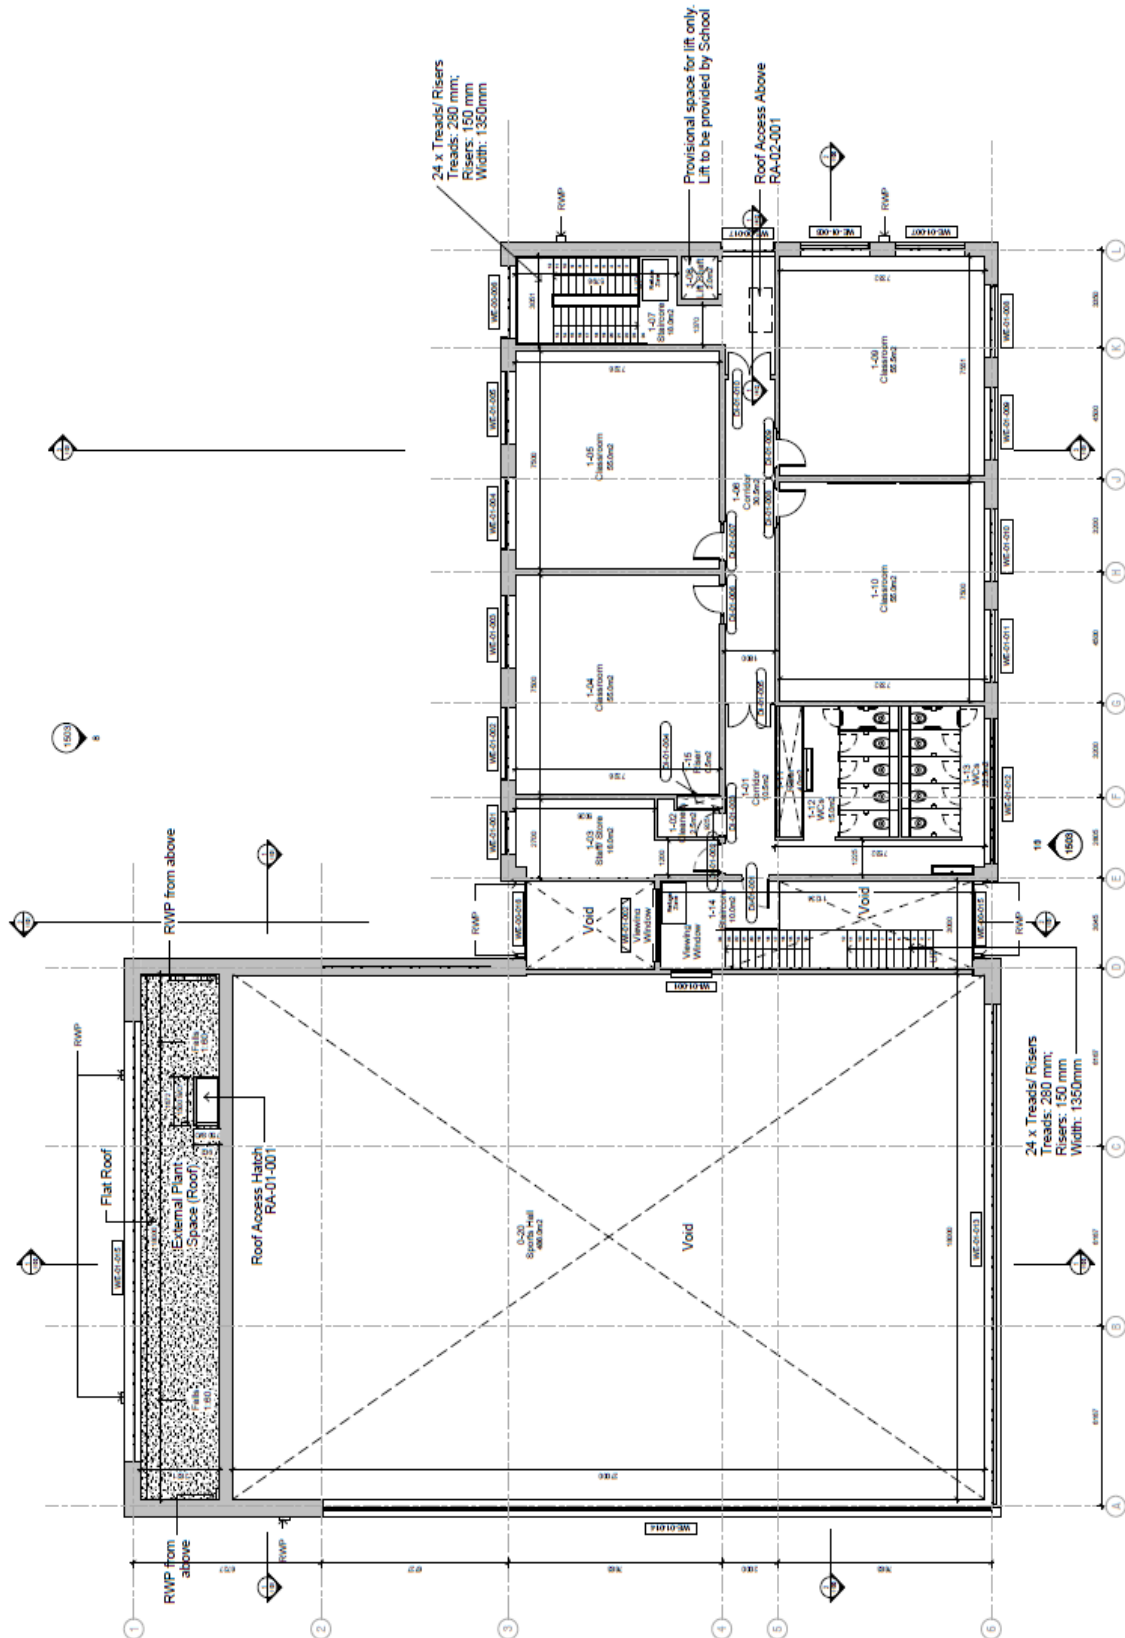


APPENDIX B

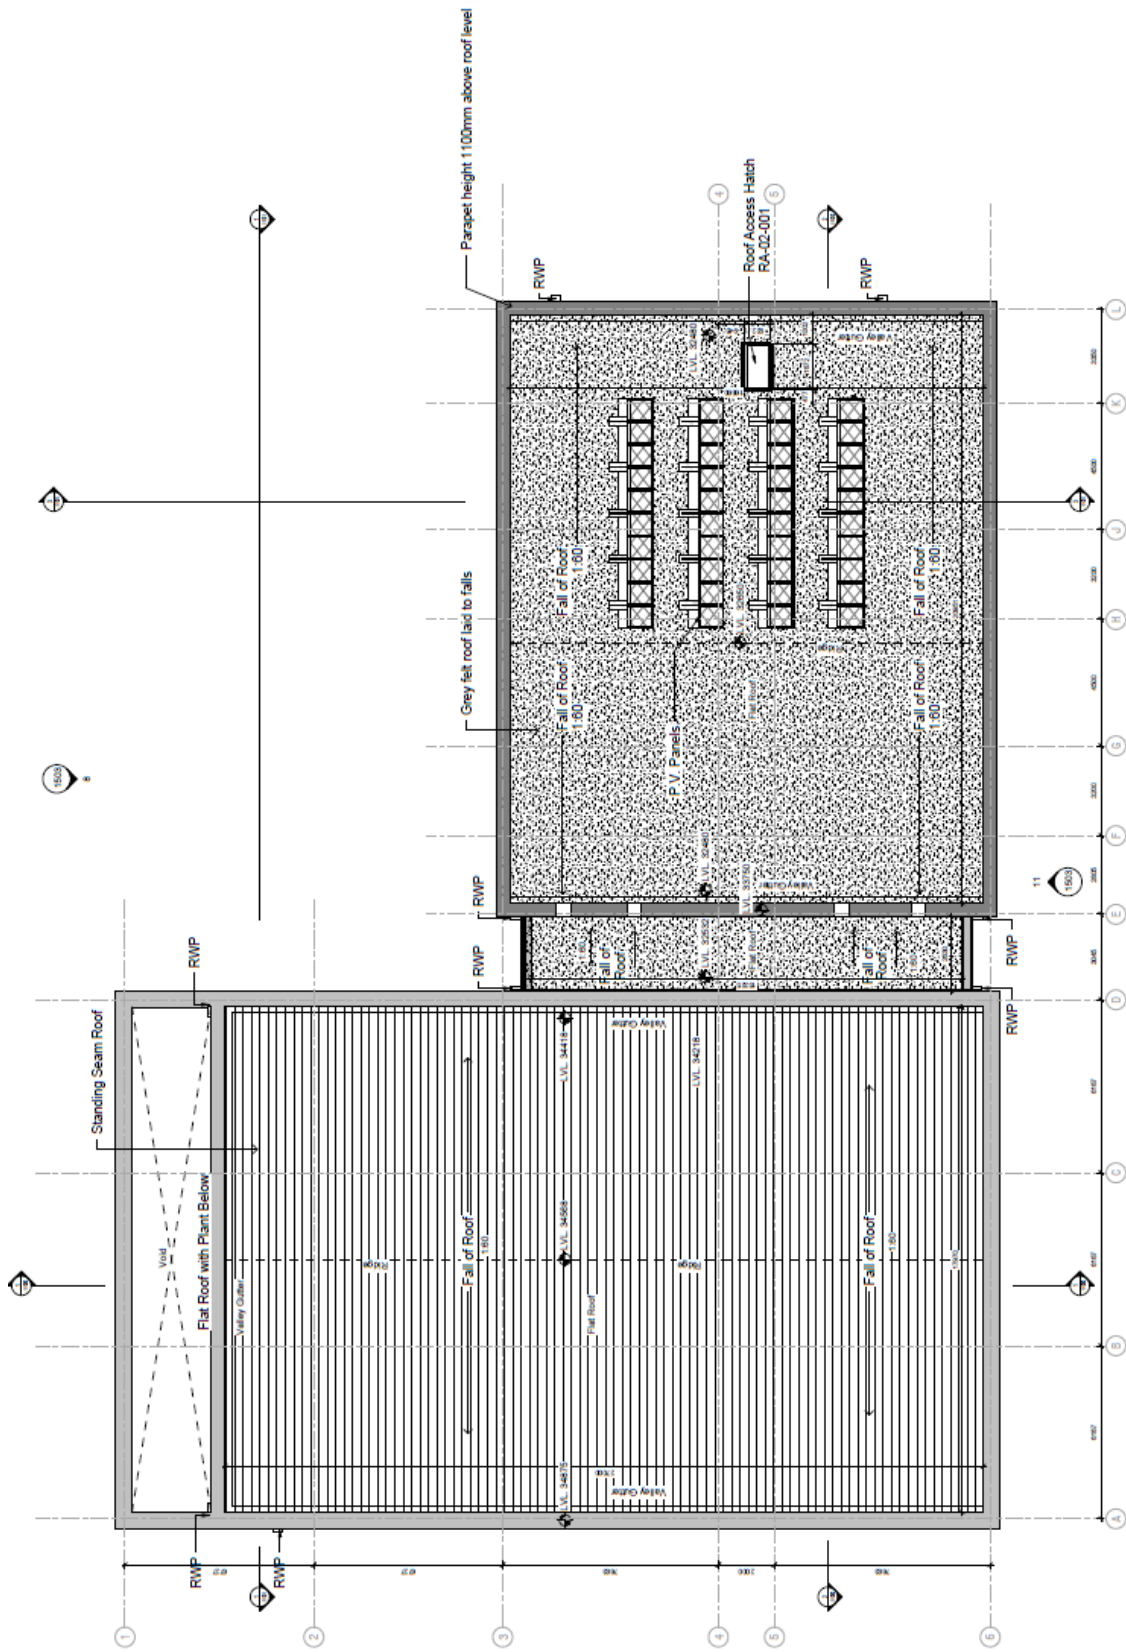


APPENDIX B

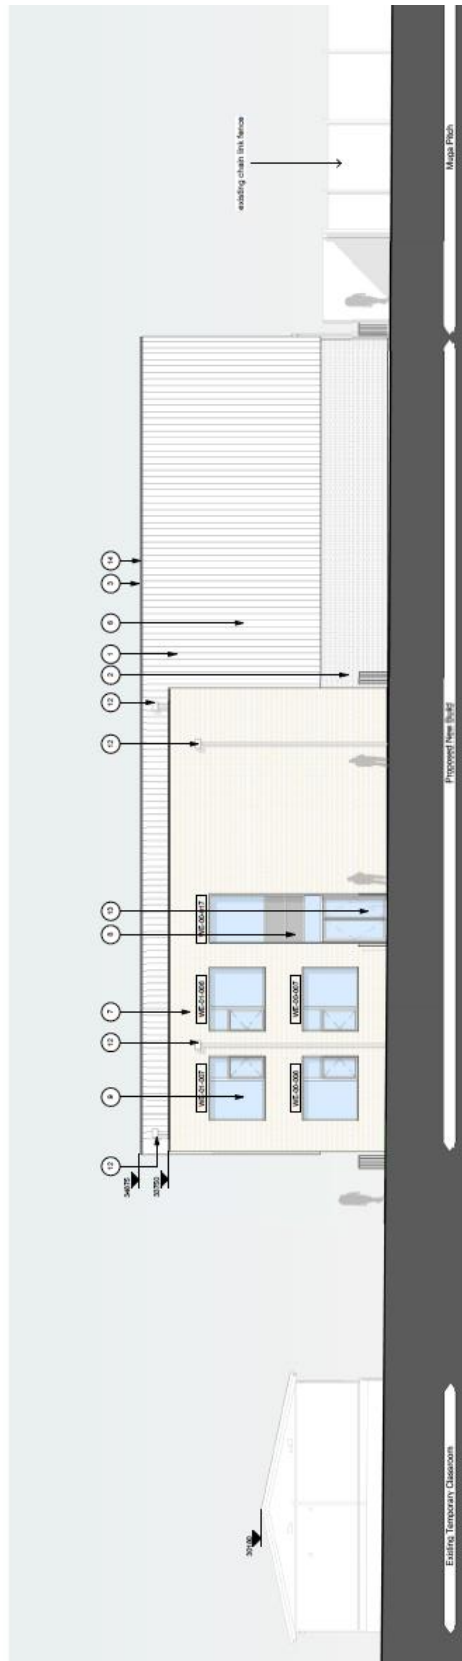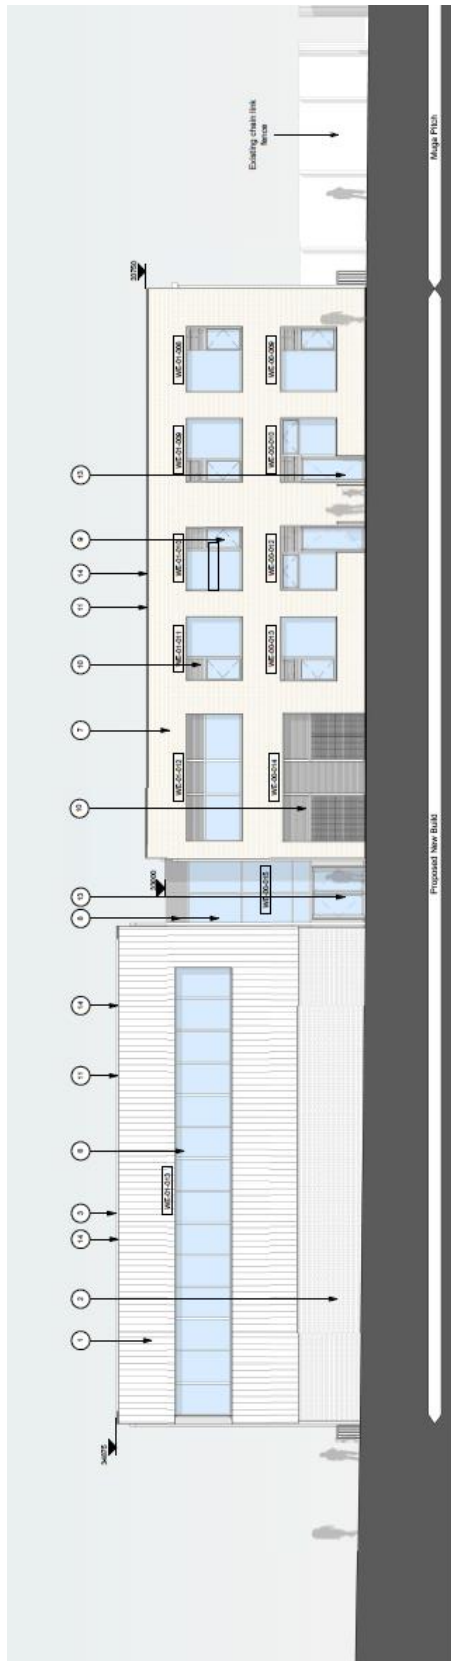

APPENDIX B

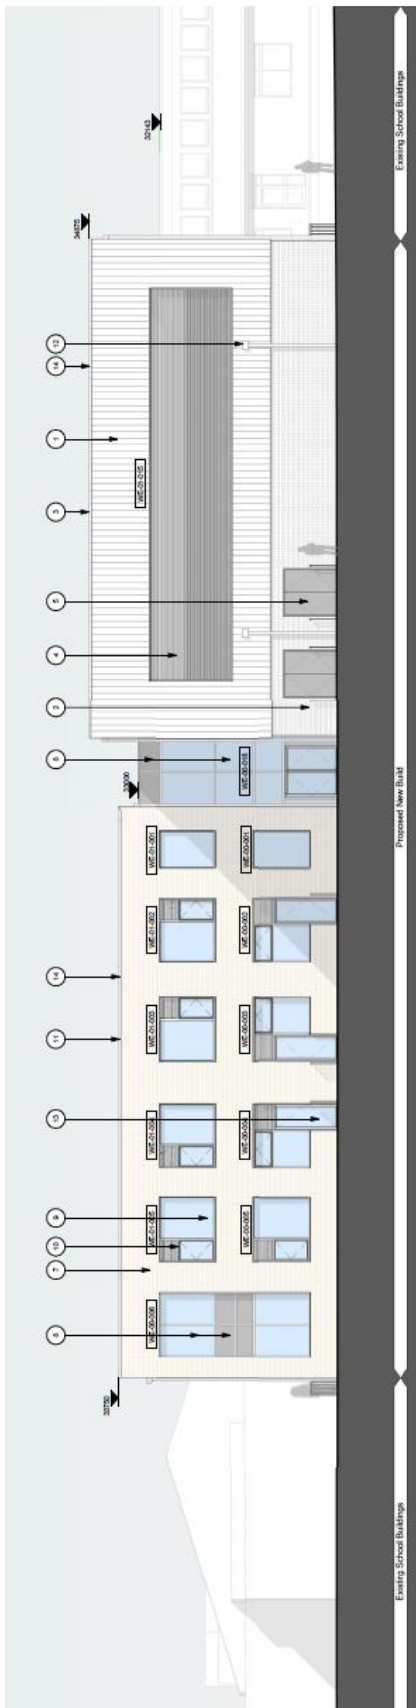

① New Build Elevation - North  
1 : 100

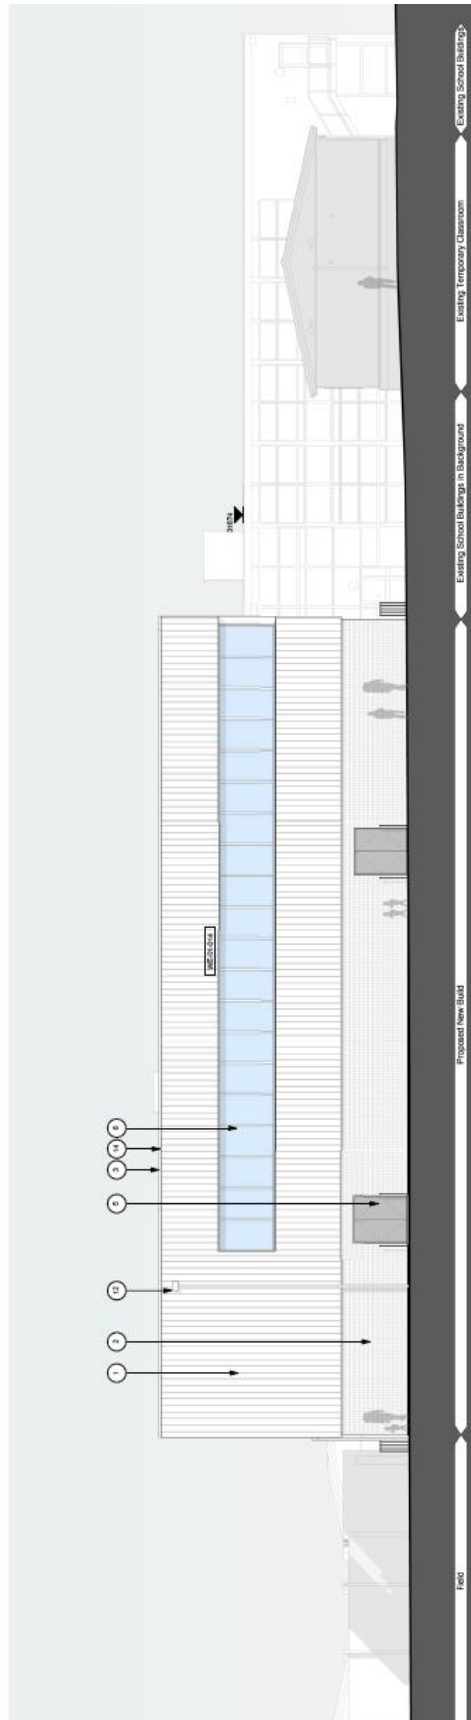

② New Build Elevation - West  
1 : 100